


PROJECT I.D.	9424-2-70	SHEET NUMBER		TOTAL SHEETS	
FEDERAL PROJECT DESIGNATION	S 0569 (8)	Plan & Profile Sta. 102+00 - Sta. 110+00 For C.T.H. "P" Lincoln County			

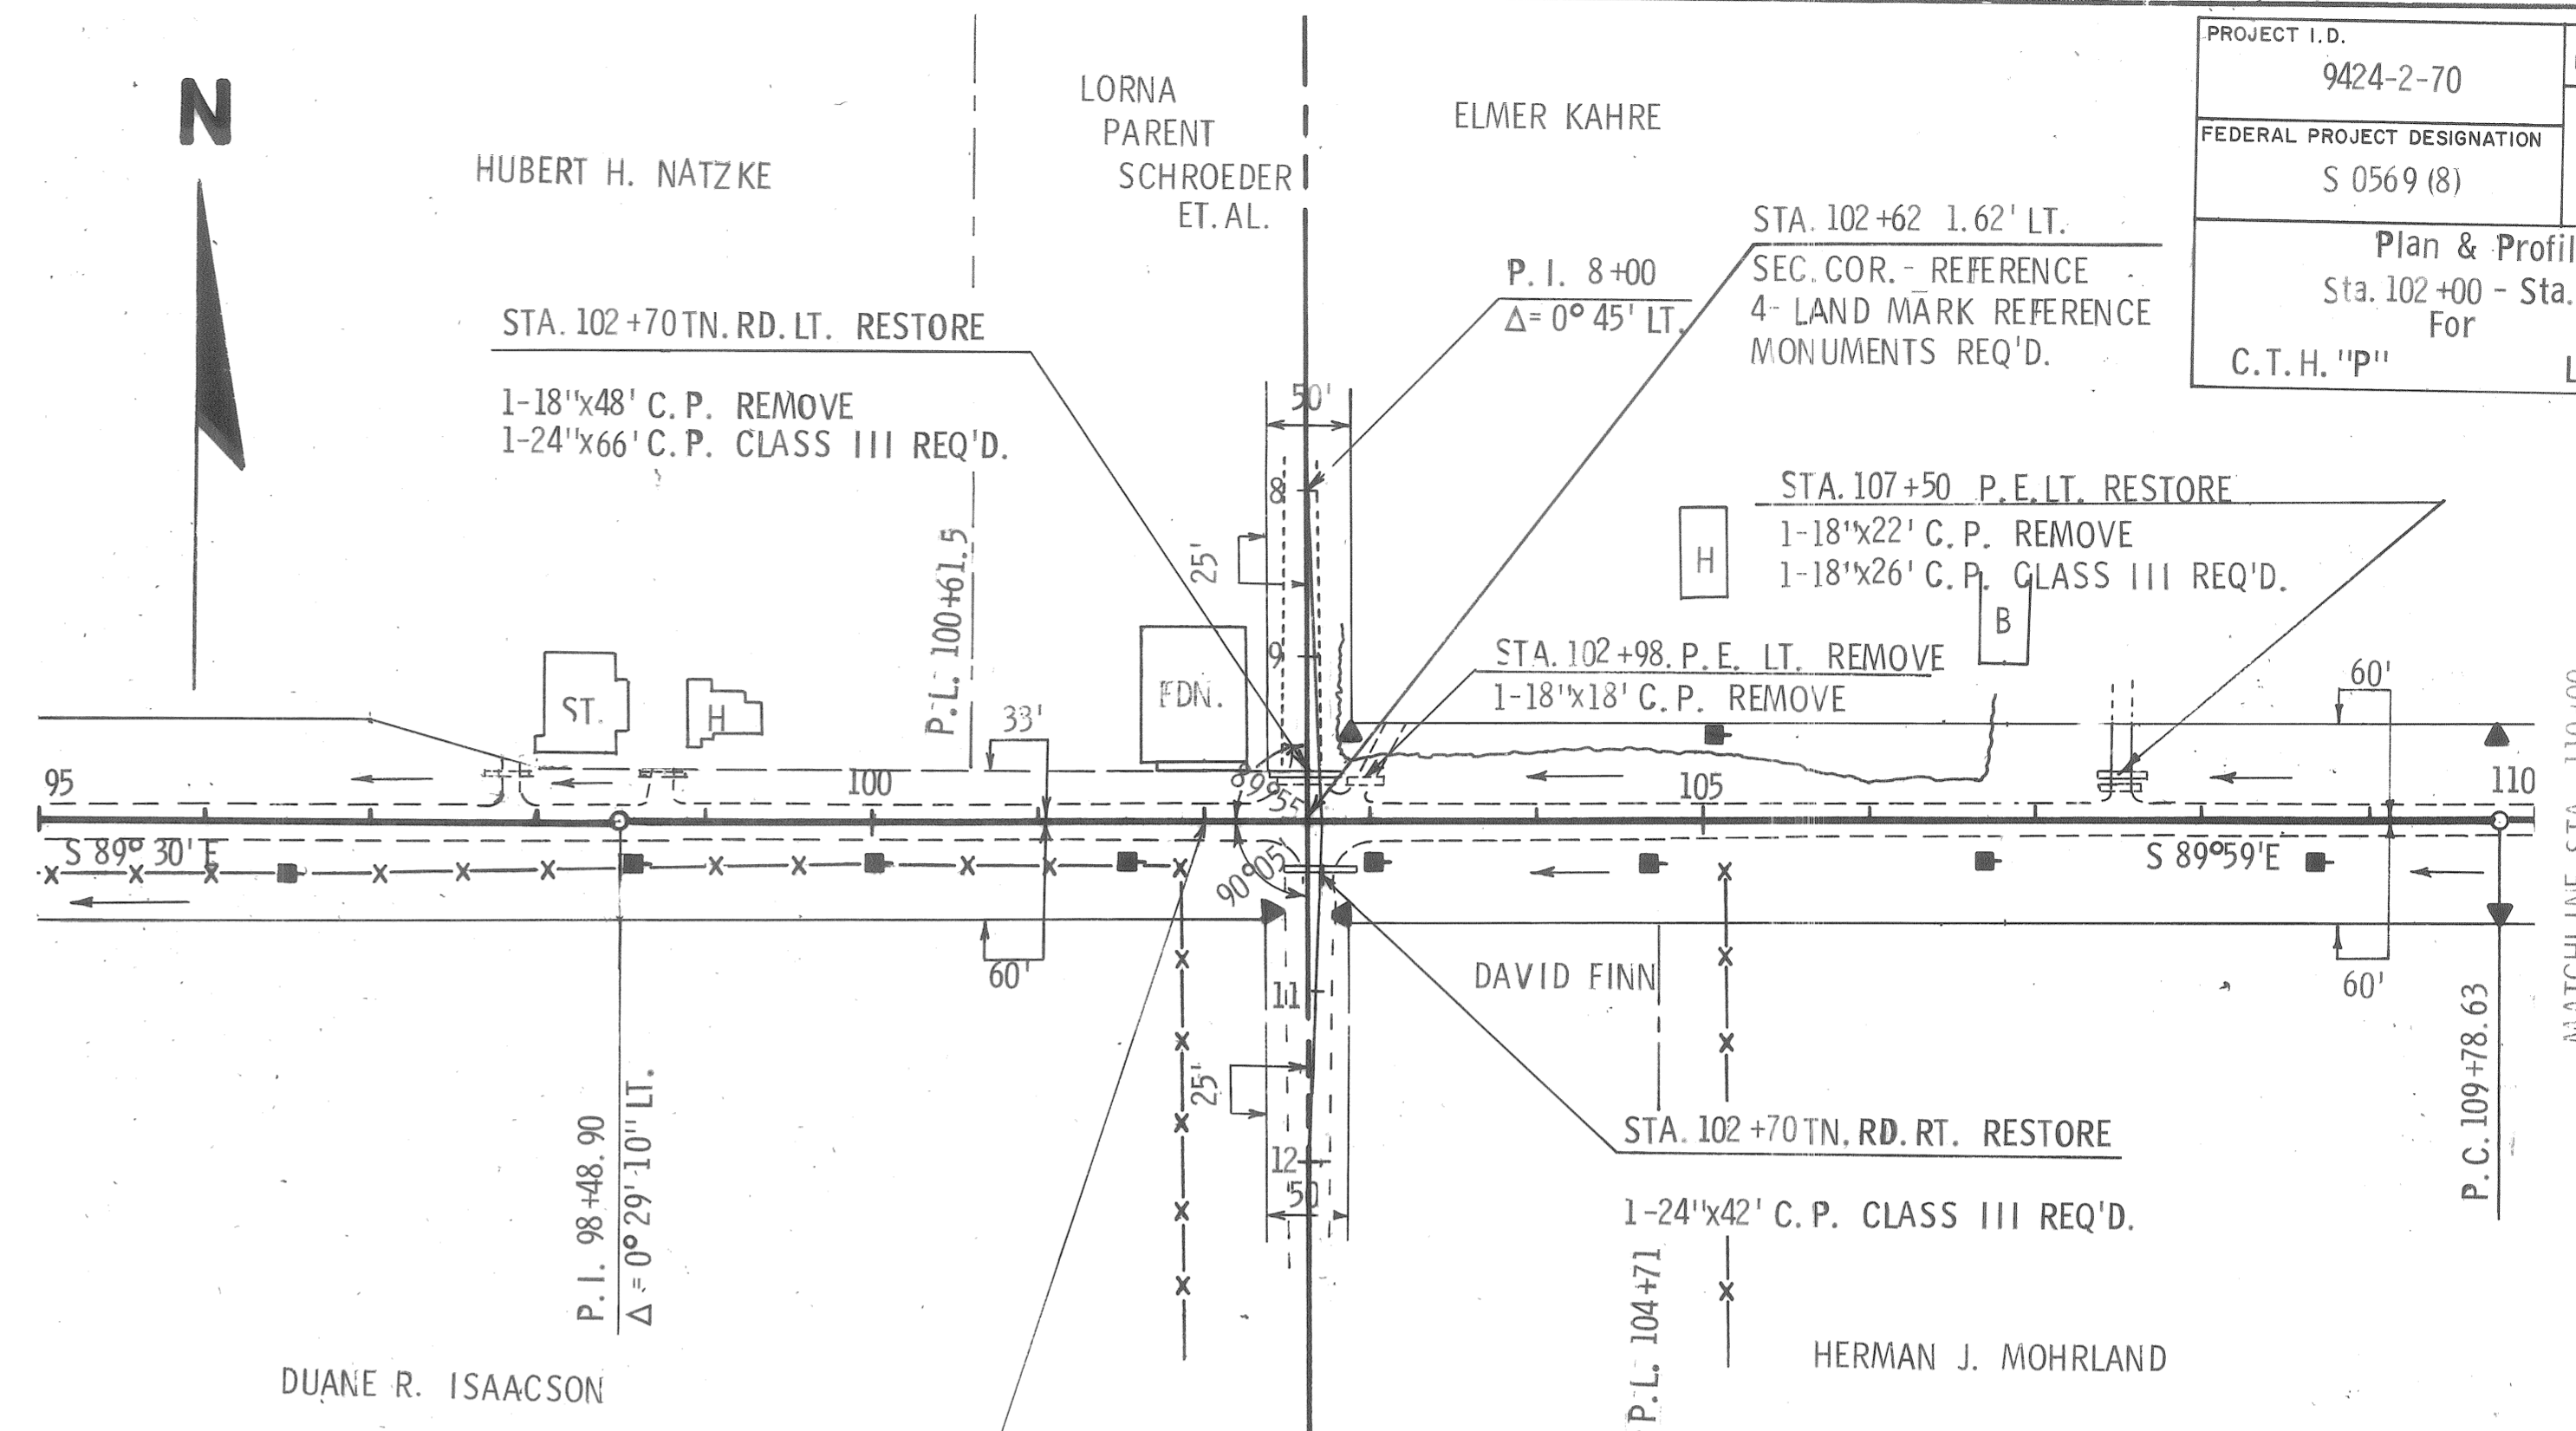

BEGIN PROJECT S 0569(8) /9424-2-70
STA. 102+00

NET CENTERLINE LENGTH STA. 102+00 - STA. 110+00 = 800.00 LIN. FT.

BENCH MARKS

NO.	STATION	DESCRIPTION	ELEV.
10	93+30	SPIKE IN 6" NORWAY PINE	60' LT. 1419.99
11	101+00	SPIKE IN 18" POPPLE	35' LT. 1459.09
12	108+00	U.S. COAST & GEODETIC MARKER	20' LT. 1503.35

