


DATE: _____ BY: _____
 PLAN
 SURVEYED, PLANNED, DESIGNED, ALIGNED & CHECKED, RET. OF WAY CHECKED, NO.

DATE: _____ BY: _____
 PROFILE
 SURVEYED, GRADES CHECKED, B.M. NOTED, STRUCTURE NOTATIONS OF ALL, NO.

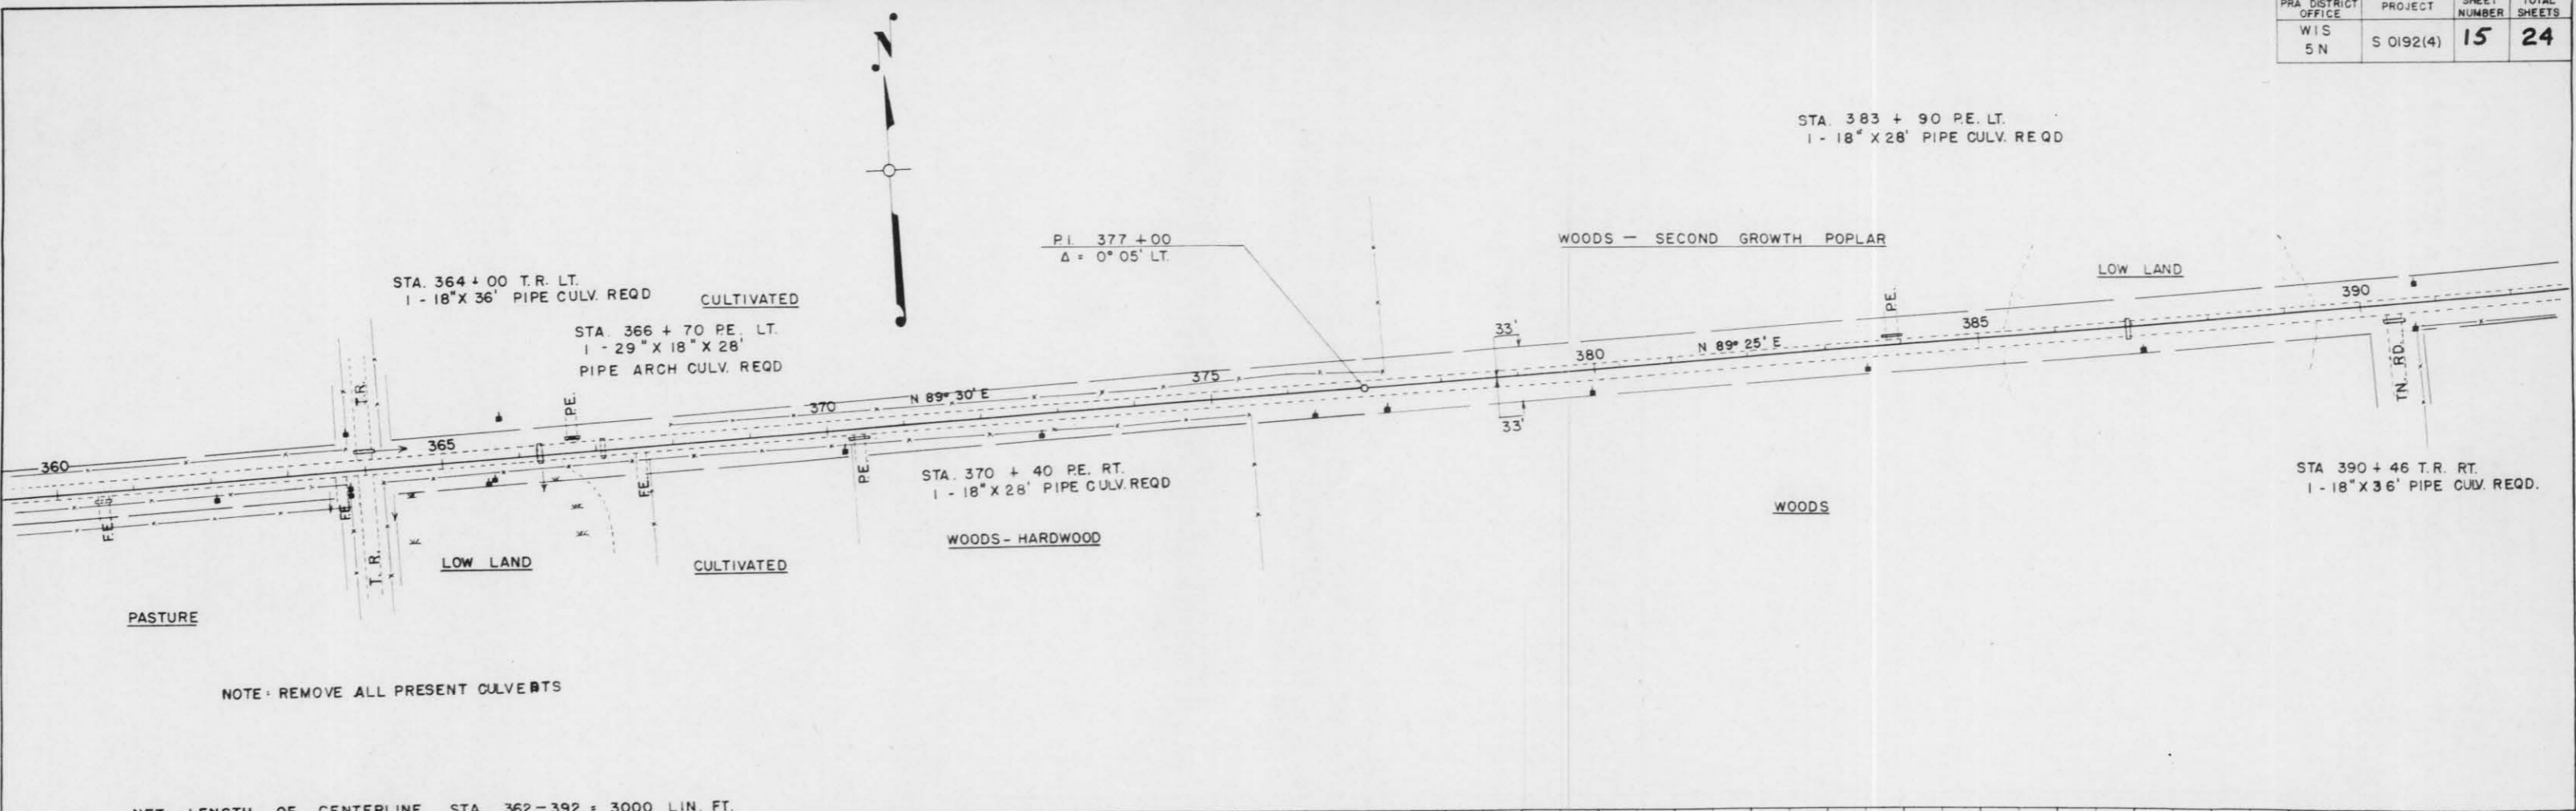

NOTE: REMOVE ALL PRESENT CULVERTS

NET LENGTH OF CENTERLINE STA. 362-392 = 3000 LIN. FT.

