



PLAN
 SURVEYED
 PLOTTED
 NOTE BOOK GRADES CHECKED
 NO. OF WAY CHECKED

PROFILE
 SURVEYED
 PLOTTED
 NOTE BOOK GRADES CHECKED
 NO. OF WAY CHECKED

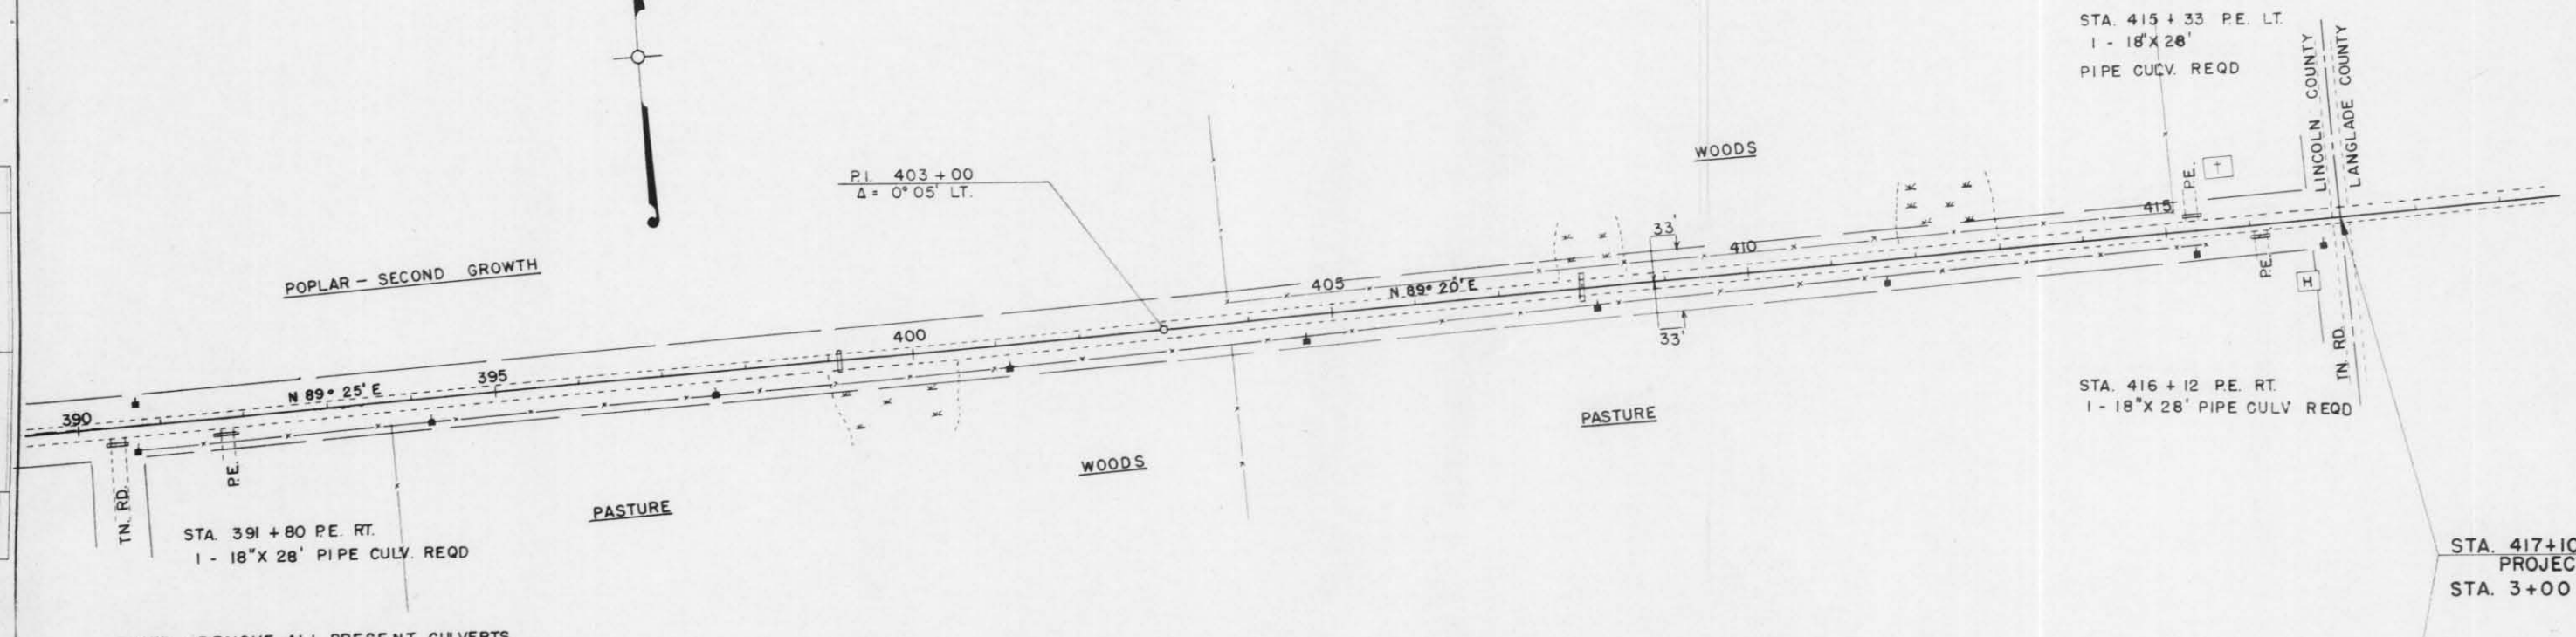

NOTE - REMOVE ALL PRESENT CULVERTS

NET LENGTH OF CENTERLINE STA. 392 - 417+10 = 2510 LIN. FT.

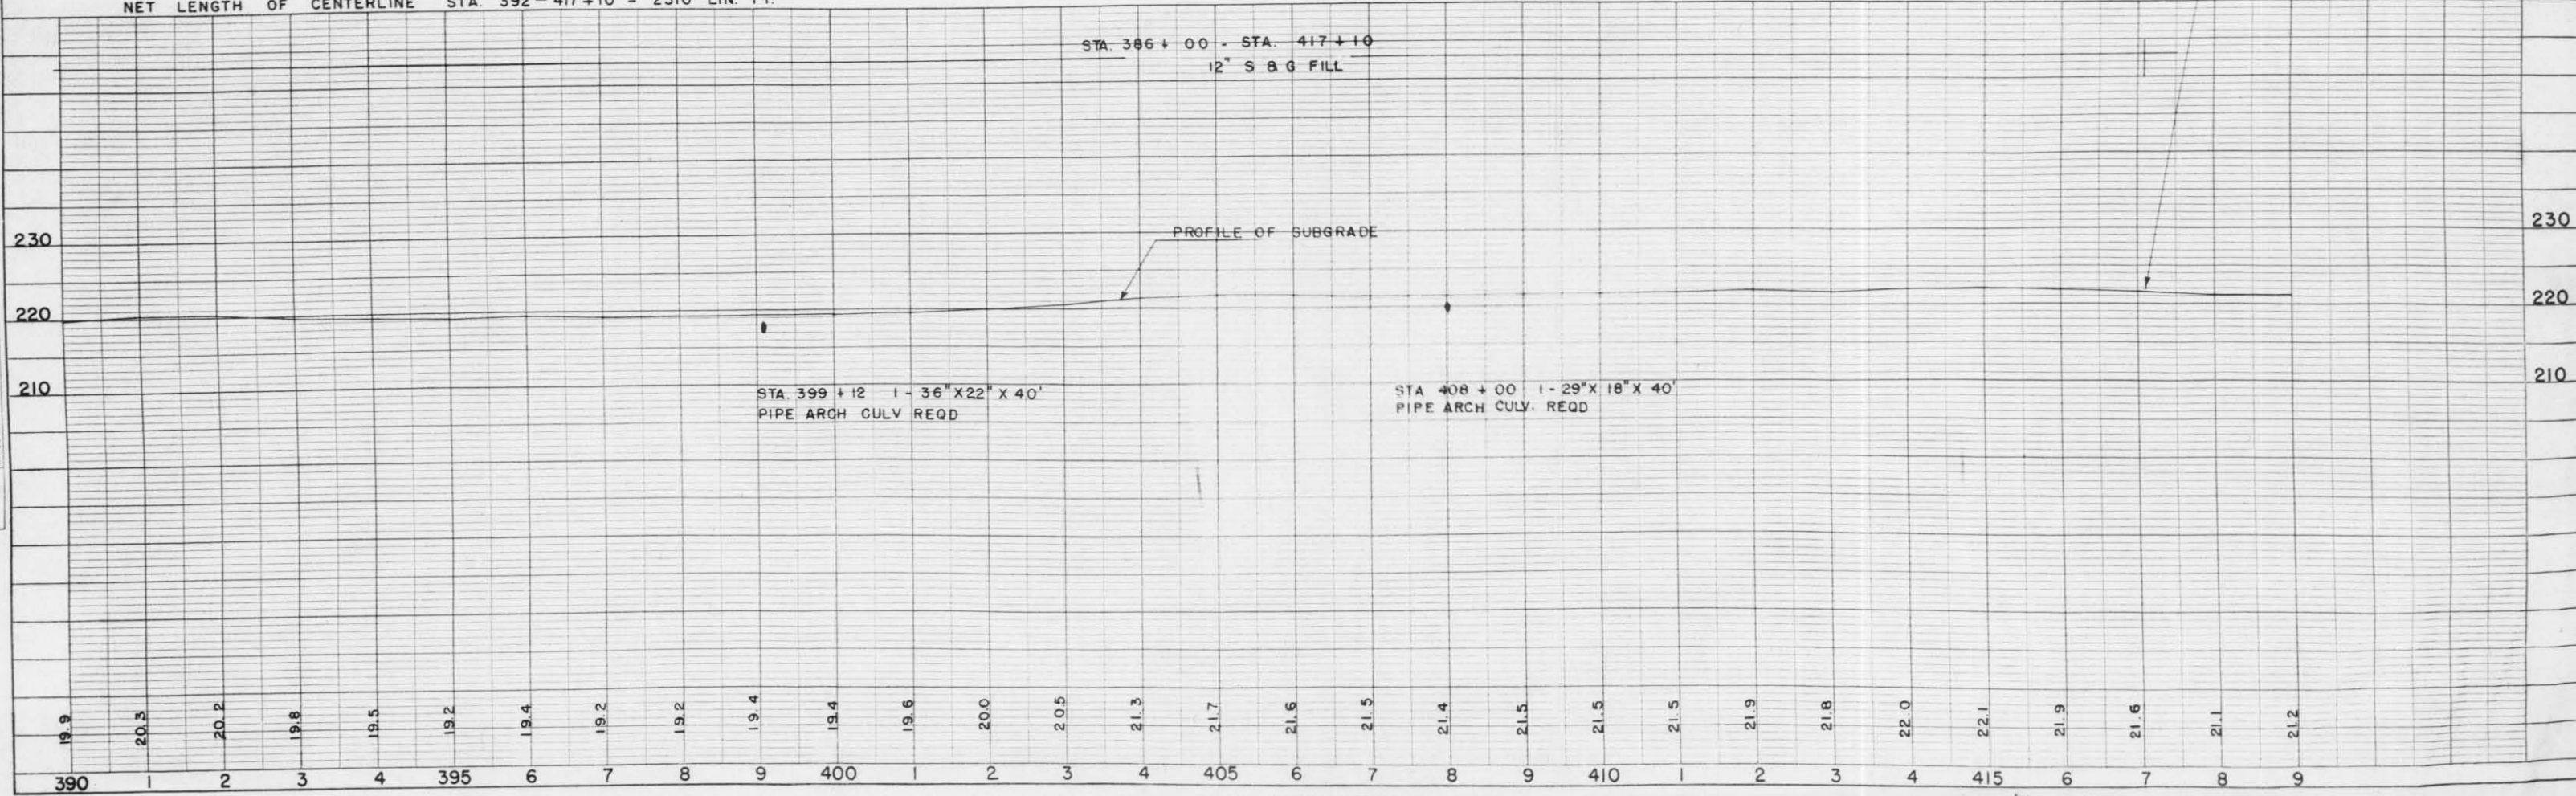

STA. 417+10.0 END OF PROJECT S 0192(4) = STA. 3+00 PROJ. S 0192(5)