


DATE 9-30
 DES AVP
 PLAN
 SURVEYED
 CHECKED
 NO. 8357

DATE 9-30
 DES AVP
 PROFILE
 SURVEYED
 CHECKED
 NO. 8358

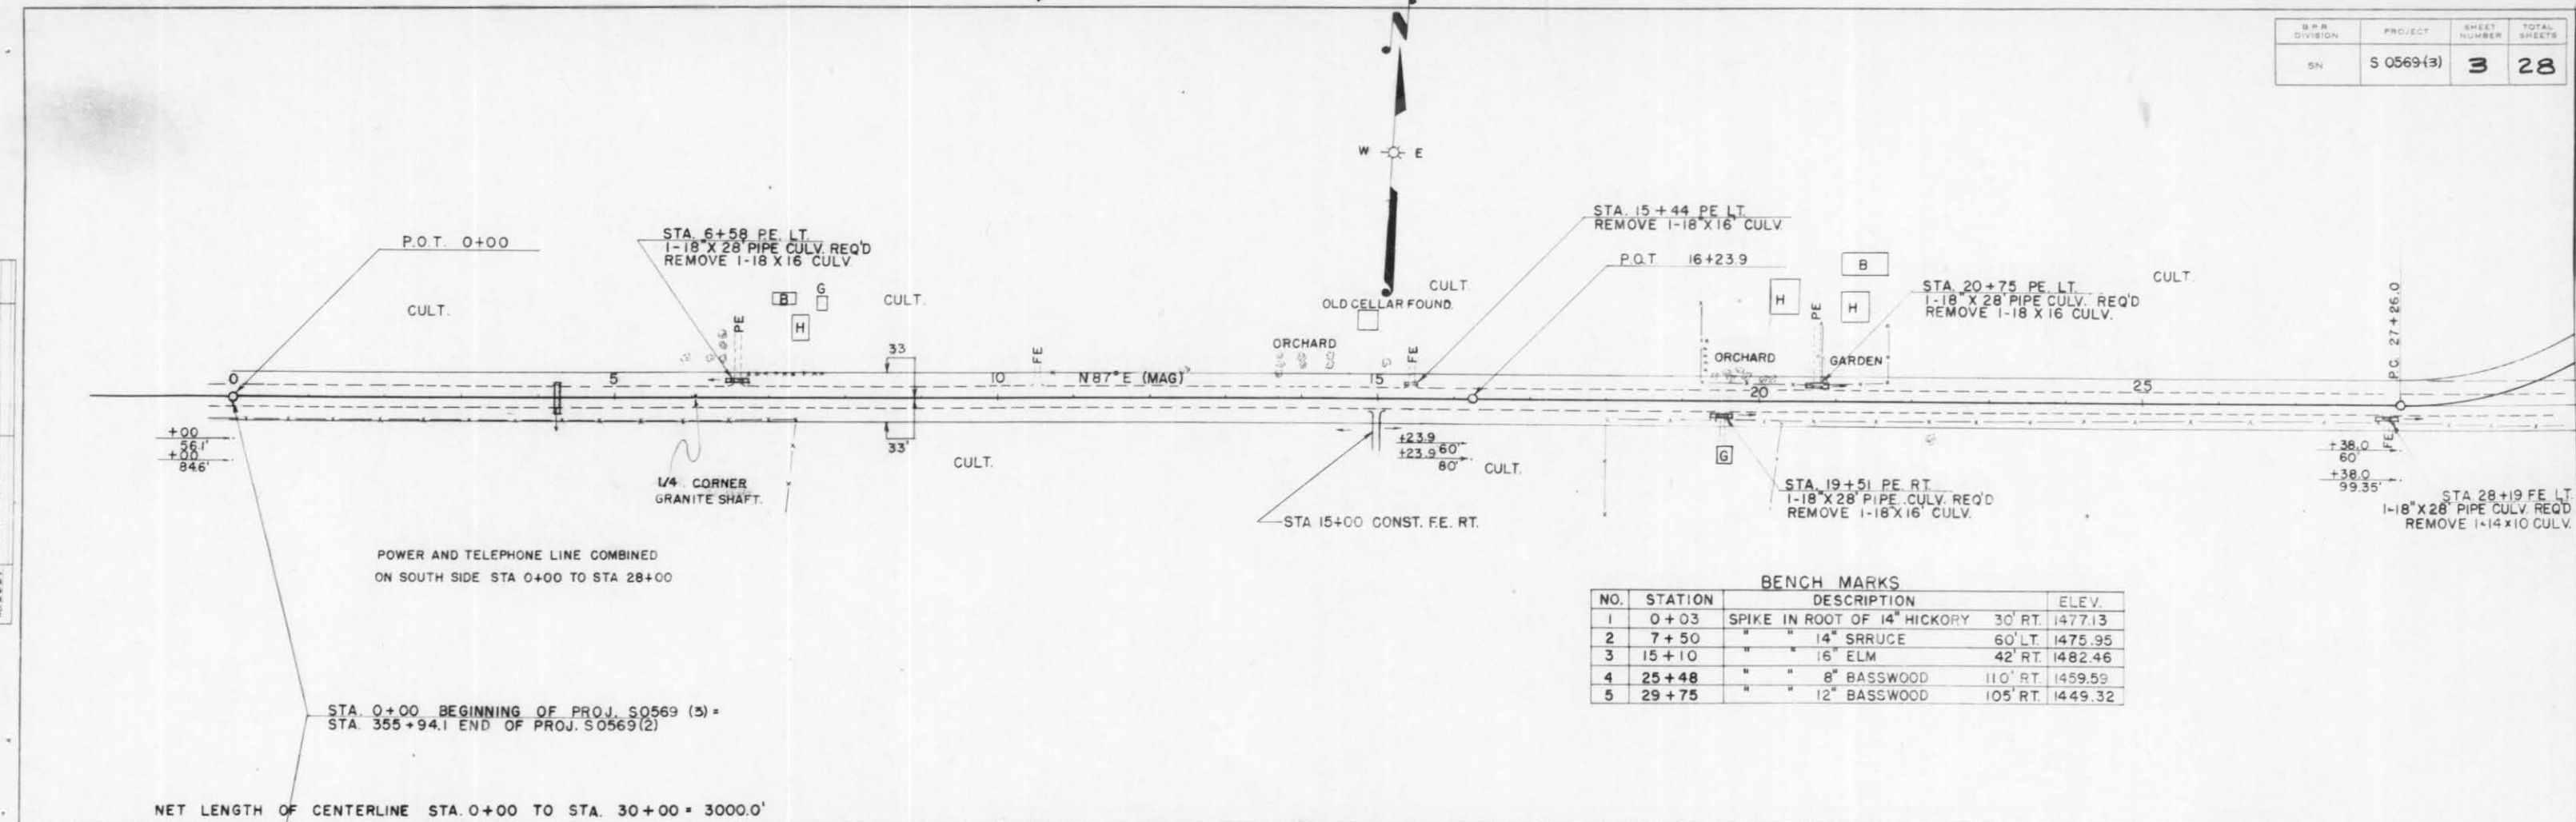

BENCH MARKS

NO.	STATION	DESCRIPTION	ELEV.
1	0+03	SPIKE IN ROOT OF 14" HICKORY 30' RT.	1477.13
2	7+50	" " 14" SRRUCE 60' LT.	1475.95
3	15+10	" " 16" ELM 42' RT.	1482.46
4	25+48	" " 8" BASSWOOD 110' RT.	1459.59
5	29+75	" " 12" BASSWOOD 105' RT.	1449.32

STA. 0+00 BEGINNING OF PROJ. S0569 (3) =
 STA. 355+94.1 END OF PROJ. S0569(2)

NET LENGTH OF CENTERLINE STA. 0+00 TO STA. 30+00 = 3000.0'

