


DATE 9-51  
BY DES MGF  
PLANK SURVEYED  
NOTED  
NO. 8337

DATE 9-51  
BY DES AVP  
PROFILE SURVEYED  
NOTED  
NO. 8338

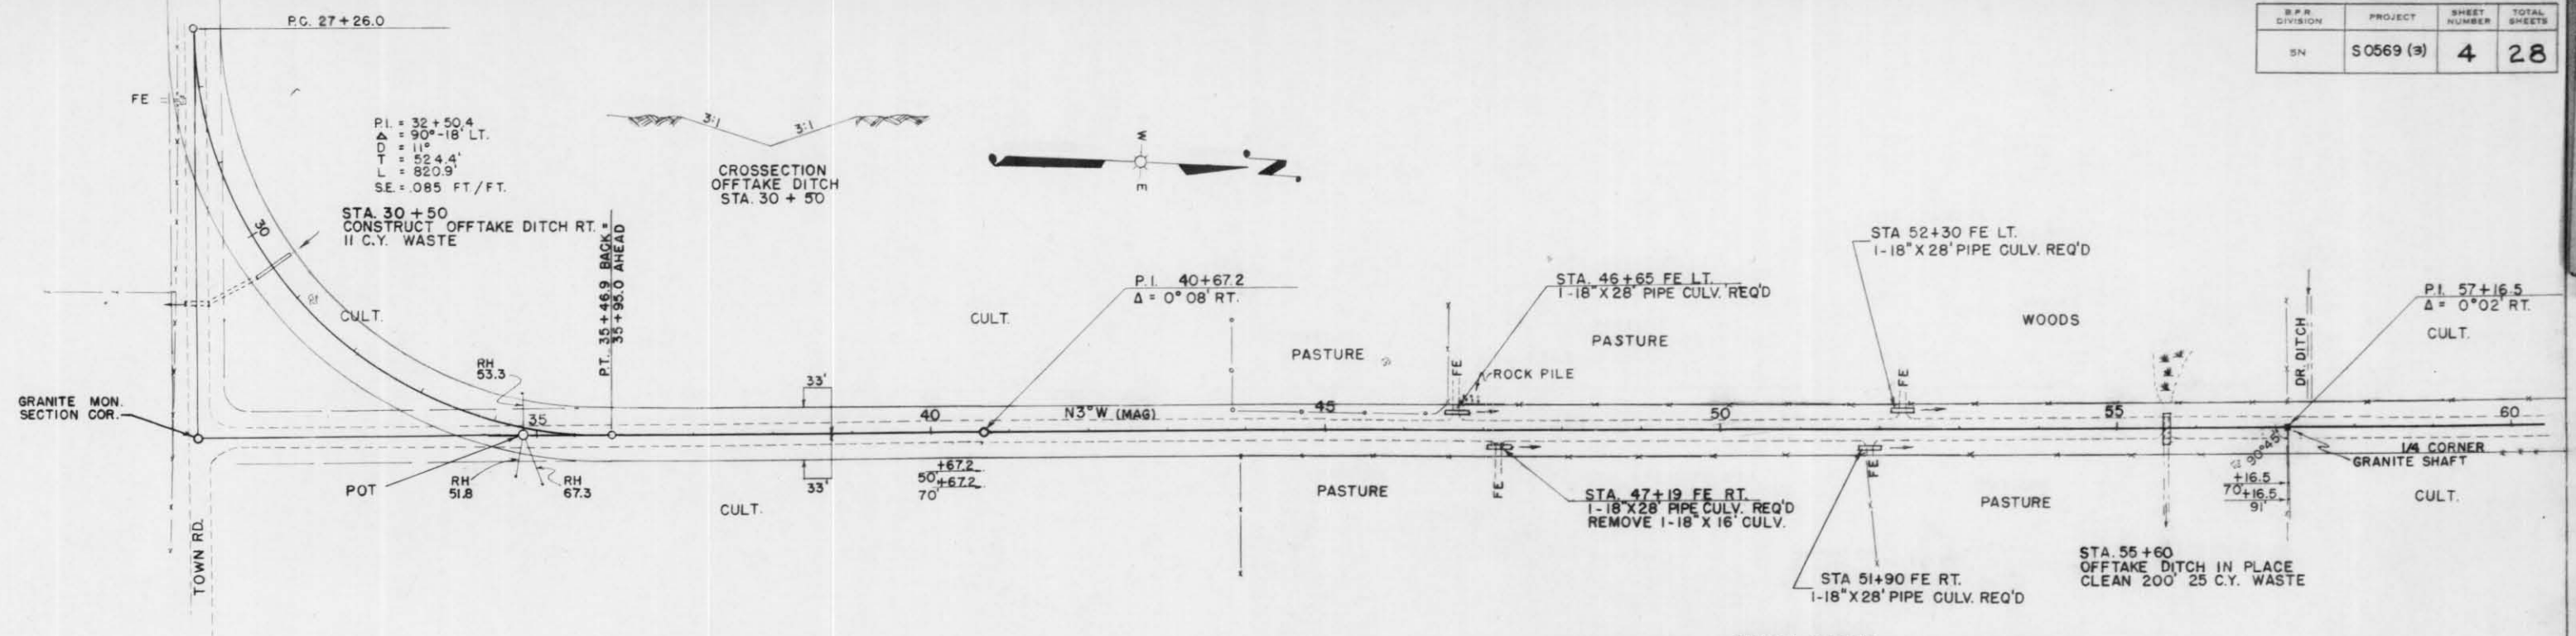

BENCH MARKS

NO.	STATION	DESCRIPTION	ELEV.
6	38+34	SPIKE IN 24" STUMP	60 RT. 1468.37
7	45+79	10" OAK	85 LT. 1466.22
8	52+60	" " 8" MAPLE	65 LT. 1447.86

NET LENGTH OF CENTERLINE STA. 30+00 TO STA. 60+00 = 2951.9'

