



DATE 9-22-52
 DESIGNED BY RCF
 CHECKED BY RCF
 PLANNED BY RCF
 NOTE BOOK NO. 8357
 STRUCTURE NOTES ON CIVIL

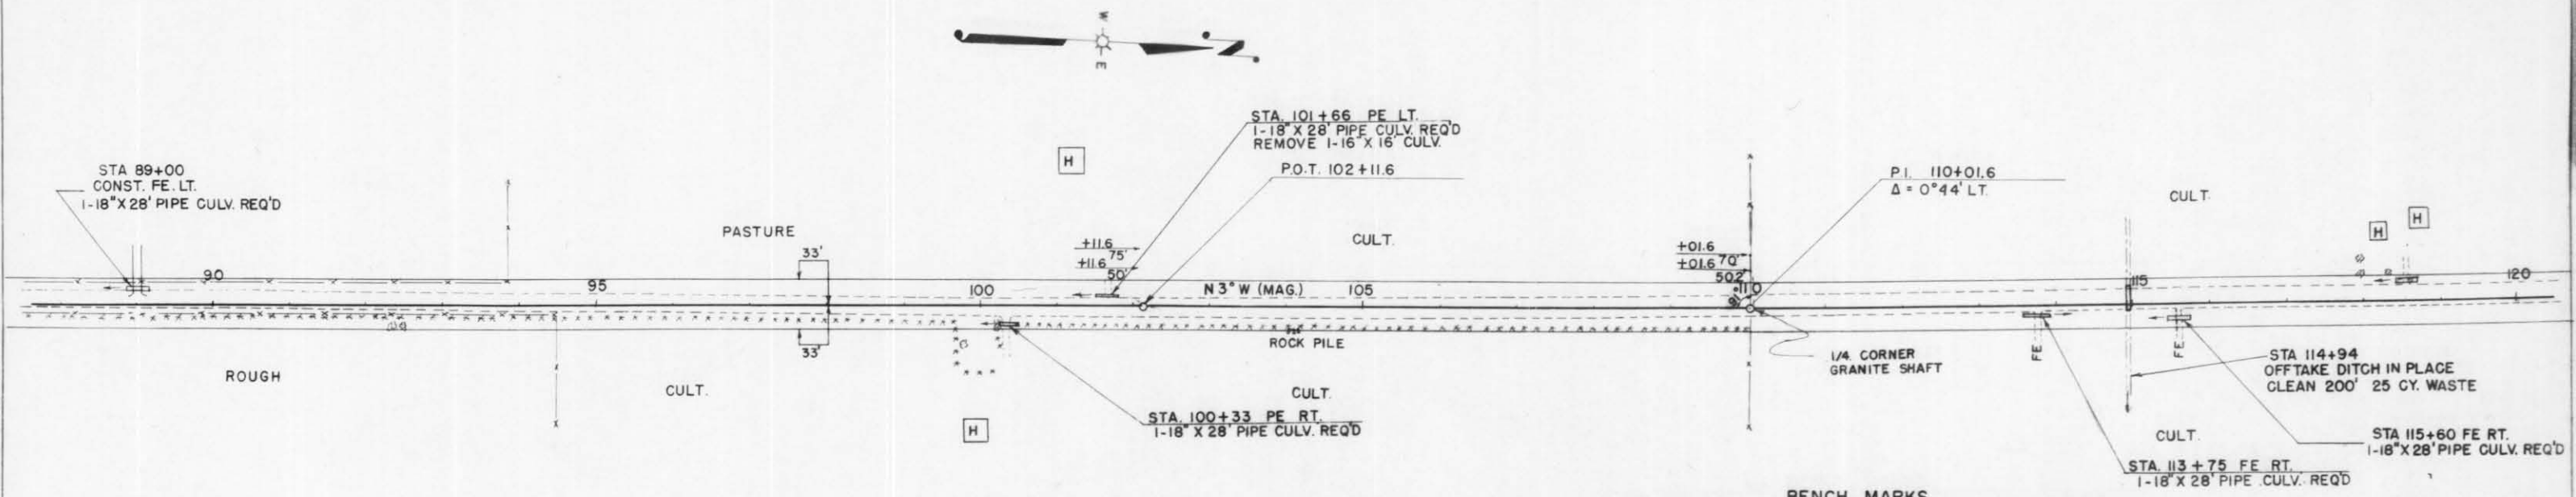

BENCH MARKS

NO.	STATION	DESCRIPTIONS	ELEV.
12	92+33	SPIKE IN 24" ELM	33' RT. 1454.07
13	99+73	" " 18 SPRUCE	93' RT. 1477.57
14	111+06	" " 18" OAK	145' RT. 1467.02
15	117+94	" " 12" ELM	45' LT. 1467.13

NET LENGTH OF CENTERLINE STA. 90+00 TO STA. 120+00 = 3000.0'

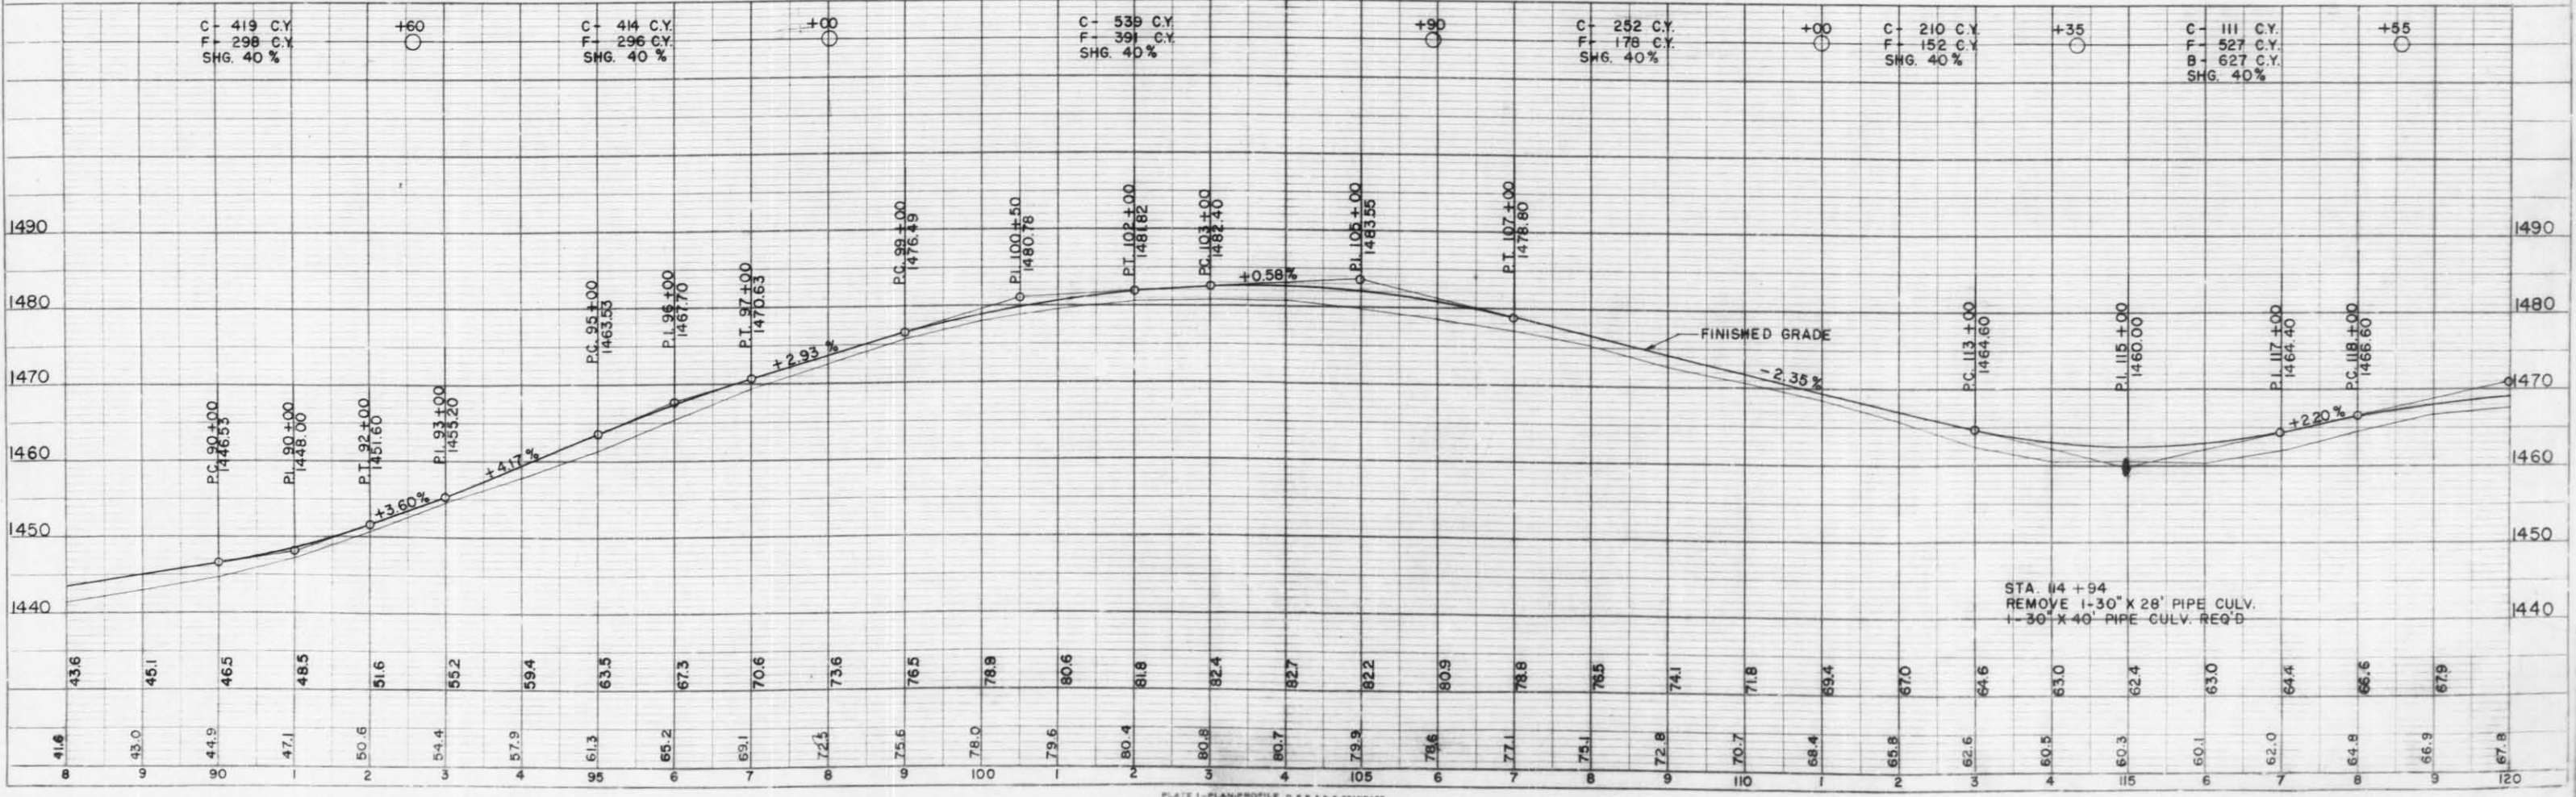

DATE 9-22-52
 DESIGNED BY RCF
 CHECKED BY RCF
 PLANNED BY RCF
 NOTE BOOK NO. 8358
 STRUCTURE NOTES ON CIVIL