


DATE: 9-51
DES: MCF
1-52
PLAN
SHEET NO. 8357


DATE: 9-51
DES: AVR
1-52
PROFILE
SHEET NO. 8358

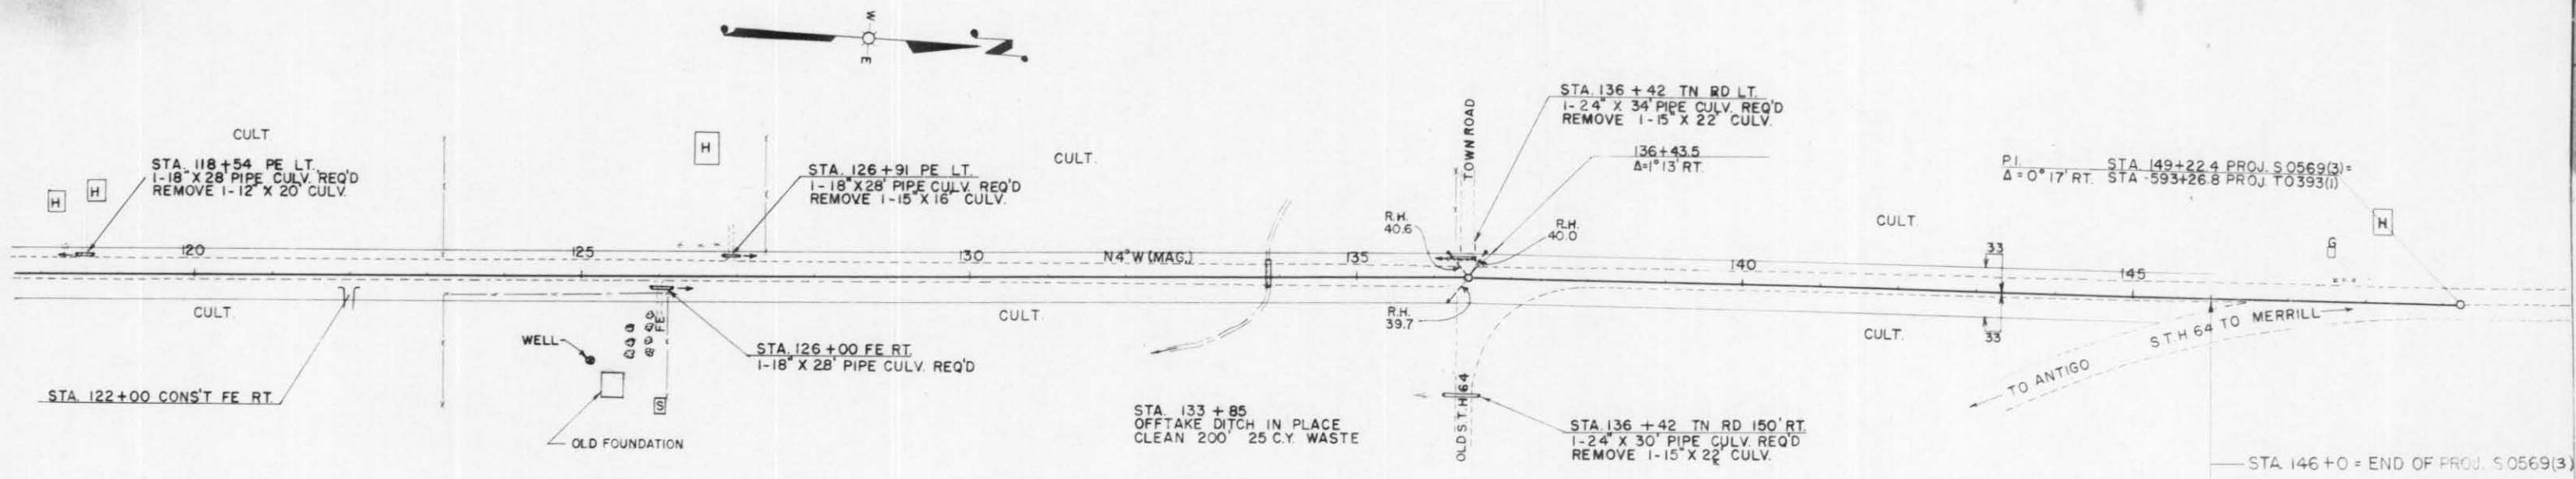

BENCH MARKS

NO.	STATION	DESCRIPTION	ELEV.
16	127+45	SPIKE IN POWER POLE 130' LT.	1469.20
17	141+87	" " " " 30' RT.	1473.62

NET LENGTH OF CENTERLINE STA. 120 TO STA. 146+00 = 2600.0'

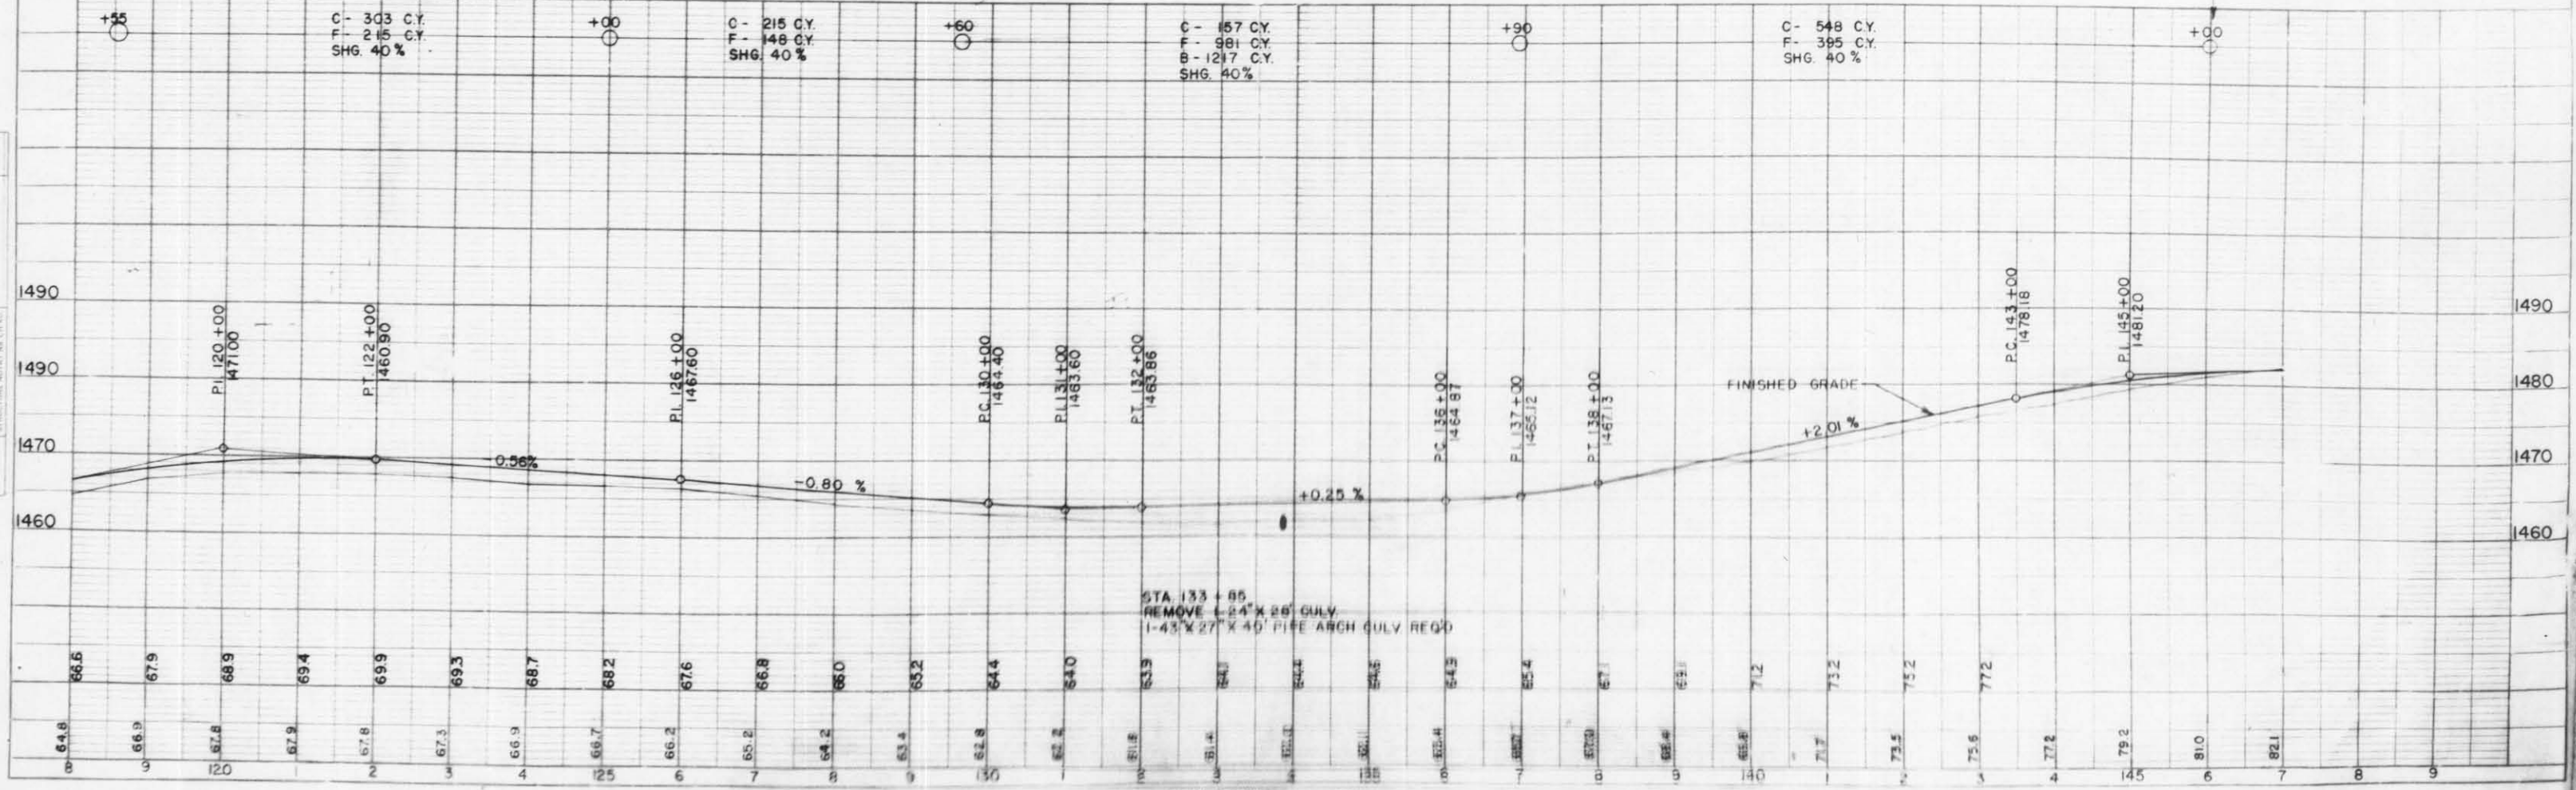

STA 133+85
REMOVE 1-24\"/>

C - 303 C.Y.
F - 215 C.Y.
SHG. 40%

C - 215 C.Y.
F - 148 C.Y.
SHG. 40%

C - 157 C.Y.
F - 981 C.Y.
B - 1217 C.Y.
SHG. 40%

C - 548 C.Y.
F - 395 C.Y.
SHG. 40%