


DATE: 5-58
 P.L.S. & D.L.J.
 SURVEYED, PLOTTED, & CHECKED BY: [Signature]
 NO. 18M

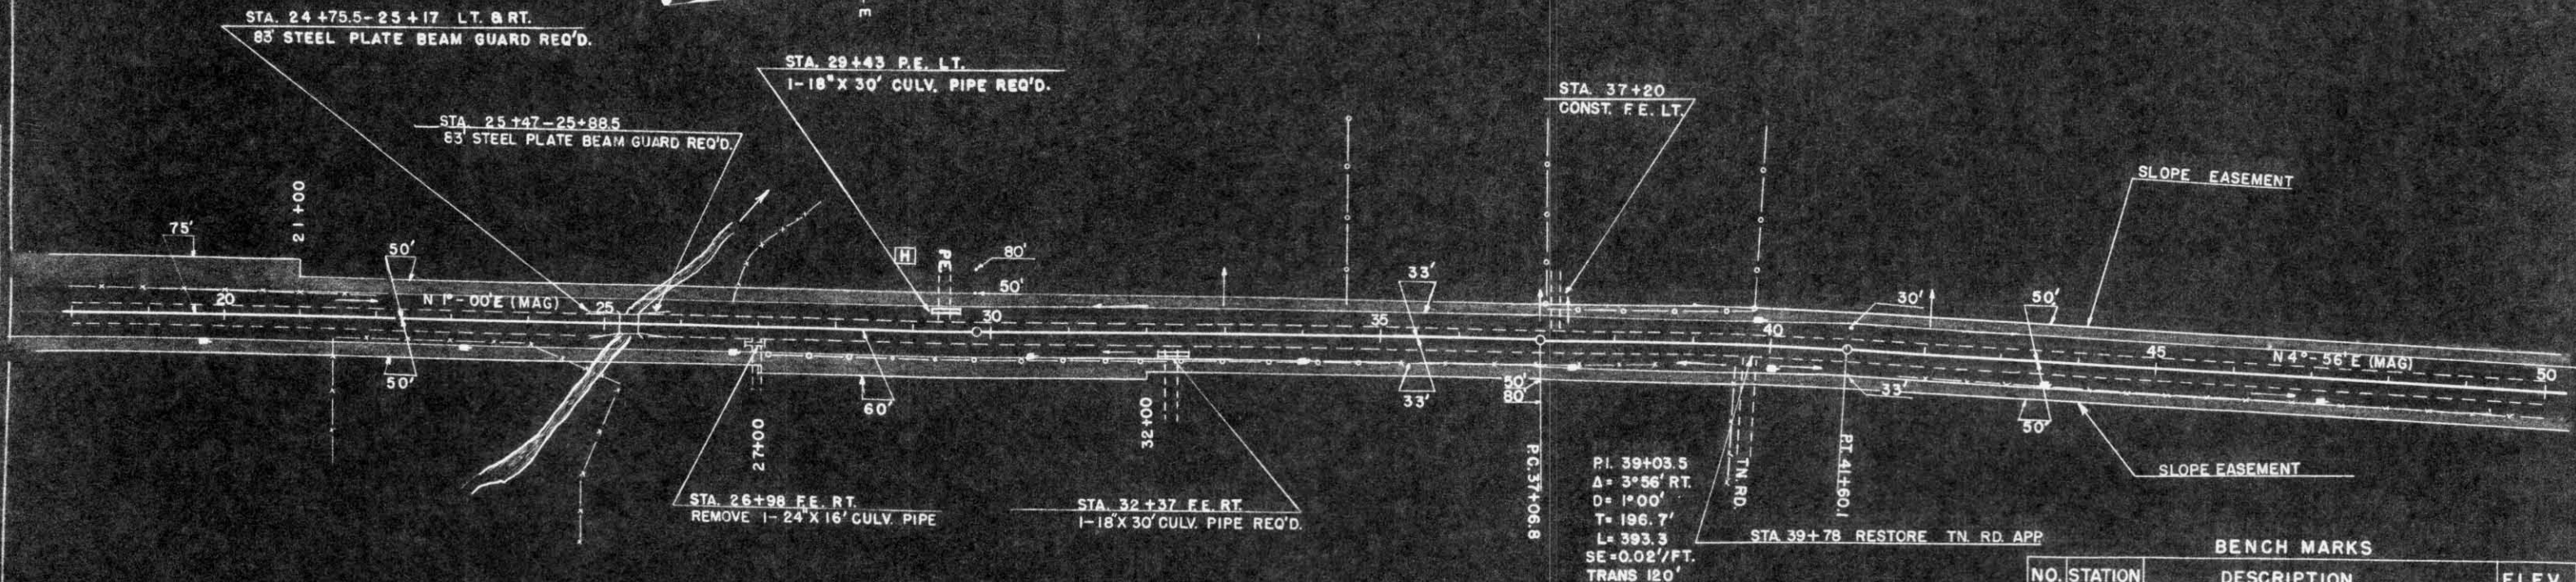

STA 25+190-25+45.0 = 260 LIN. FT.
 EXCEPTION TO NET CENTERLINE LENGTH (BRIDGE)


BENCH MARKS

NO.	STATION	DESCRIPTION		ELEV.
2	20+20	SPIKE IN 15" HEMLOCK	60' LT.	1391.96
3	37+25	SPIKE IN 12" ELM	75' RT.	1410.75
4	47+90	SPIKE IN 10" BASSWOOD	50' RT.	1402.77

C 2672 C.Y.
 F 1995 C.Y.
 SHG. 35%

NET CENTERLINE LENGTH STA. 20+00 - STA. 50+00 = 2974 LIN. FT.

C 5402 C.Y.
 F 4161 C.Y.
 SHG 30%

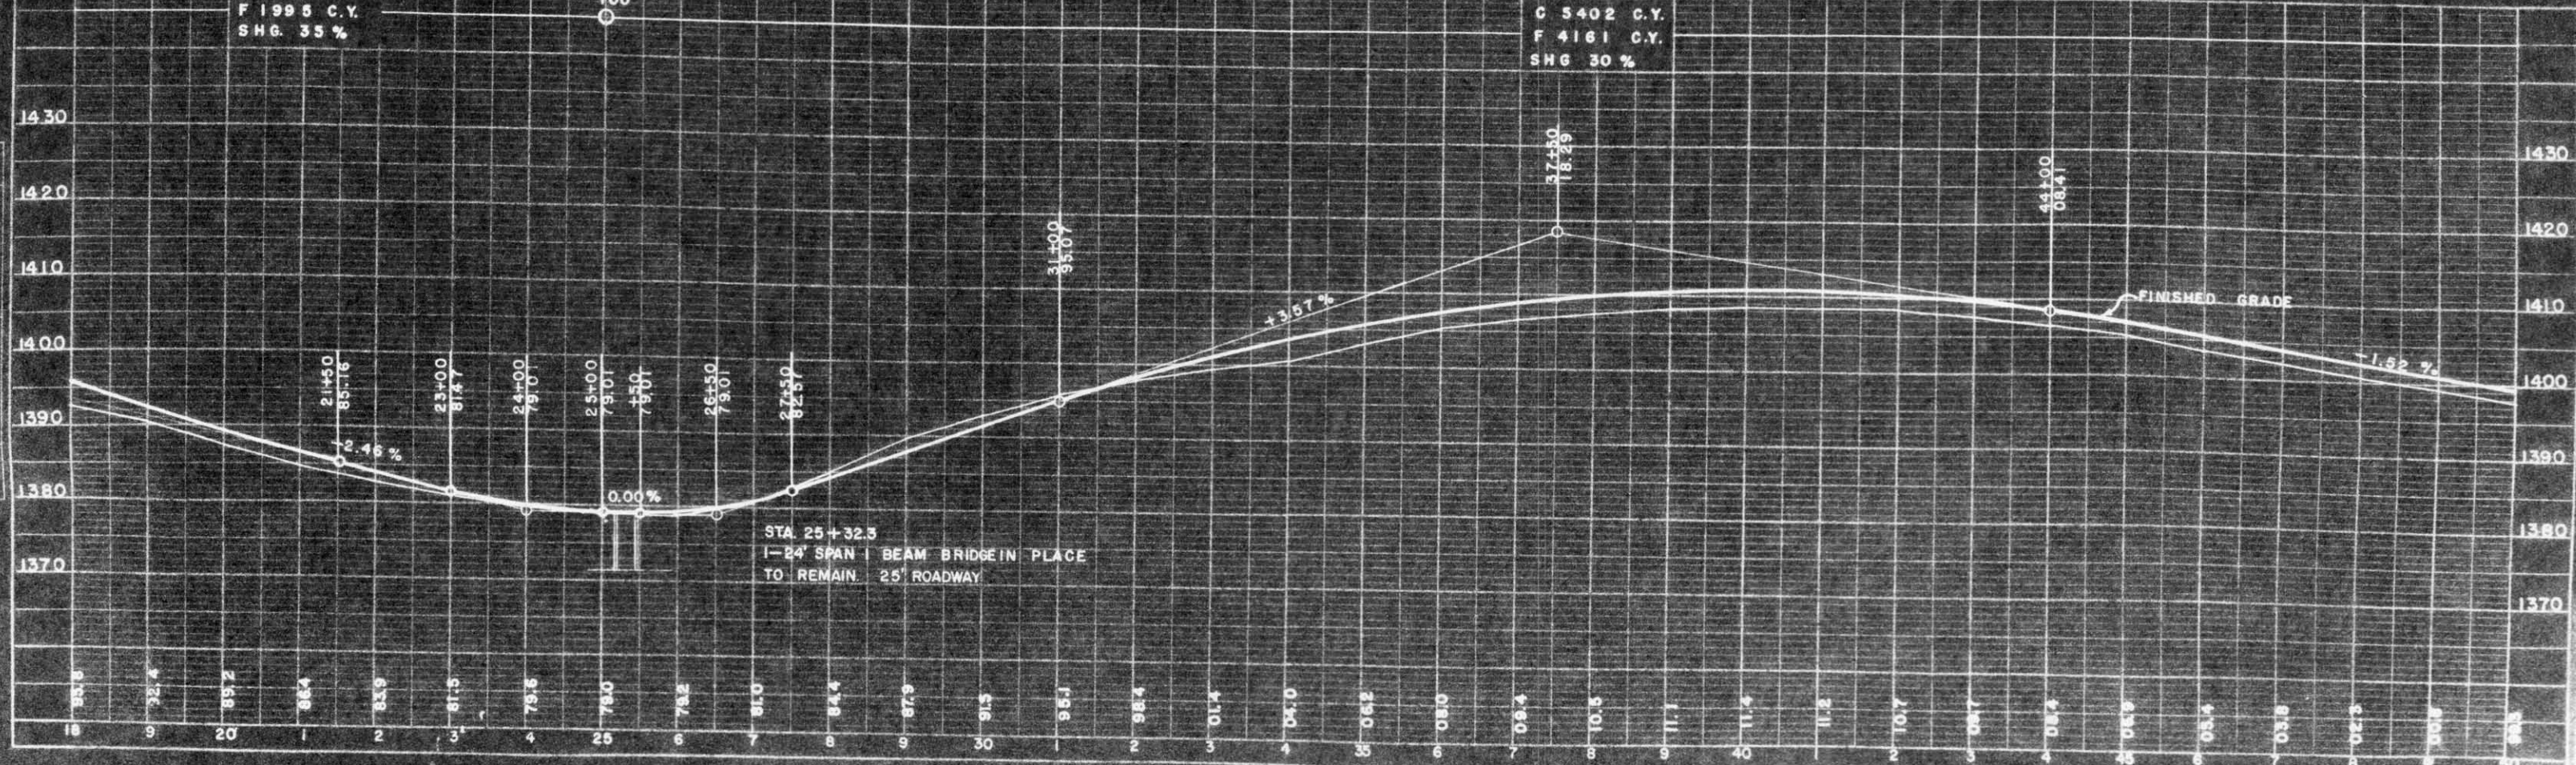

DATE: 5-58
 D.C.S.
 SURVEYED, PLOTTED, & CHECKED BY: [Signature]
 NO. 18M