



PLAN
 DATE
 DRAWN BY
 CHECKED BY
 DATE
 NO.

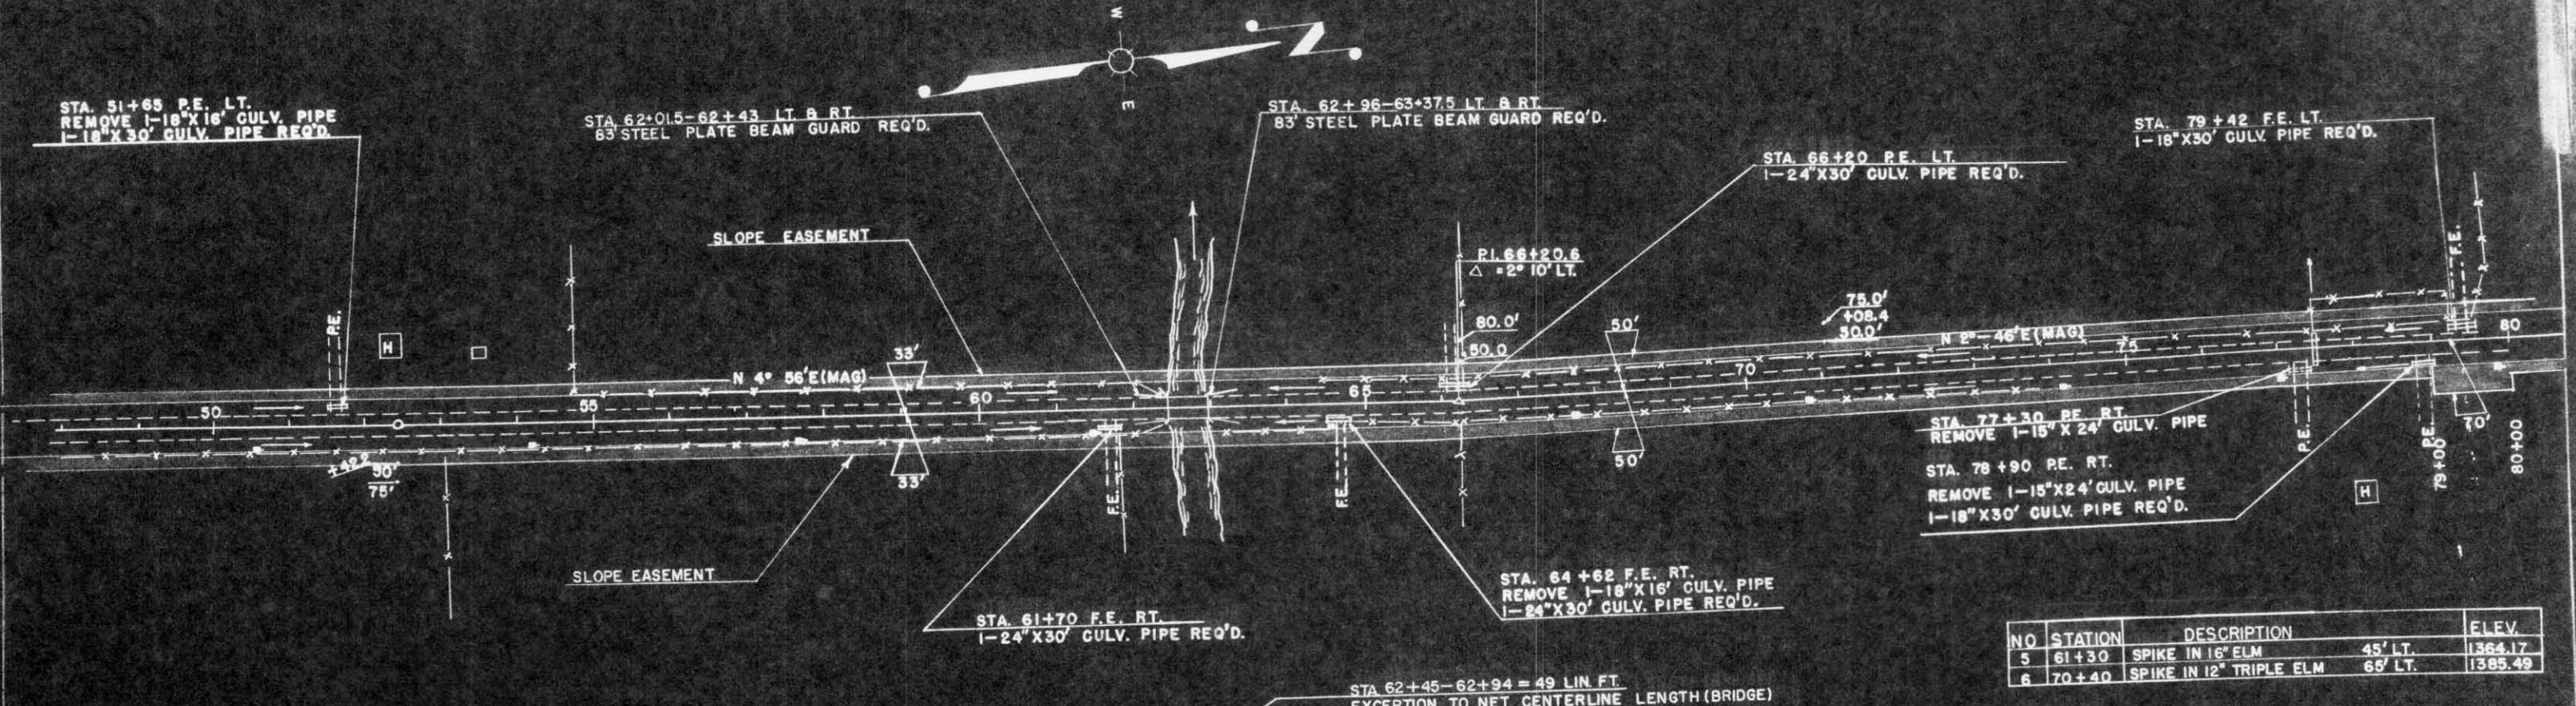

NO	STATION	DESCRIPTION	45' LT.	ELEV.
5	61+30	SPIKE IN 16" ELM	45' LT.	1364.17
6	70+40	SPIKE IN 12" TRIPLE ELM	65' LT.	1395.49

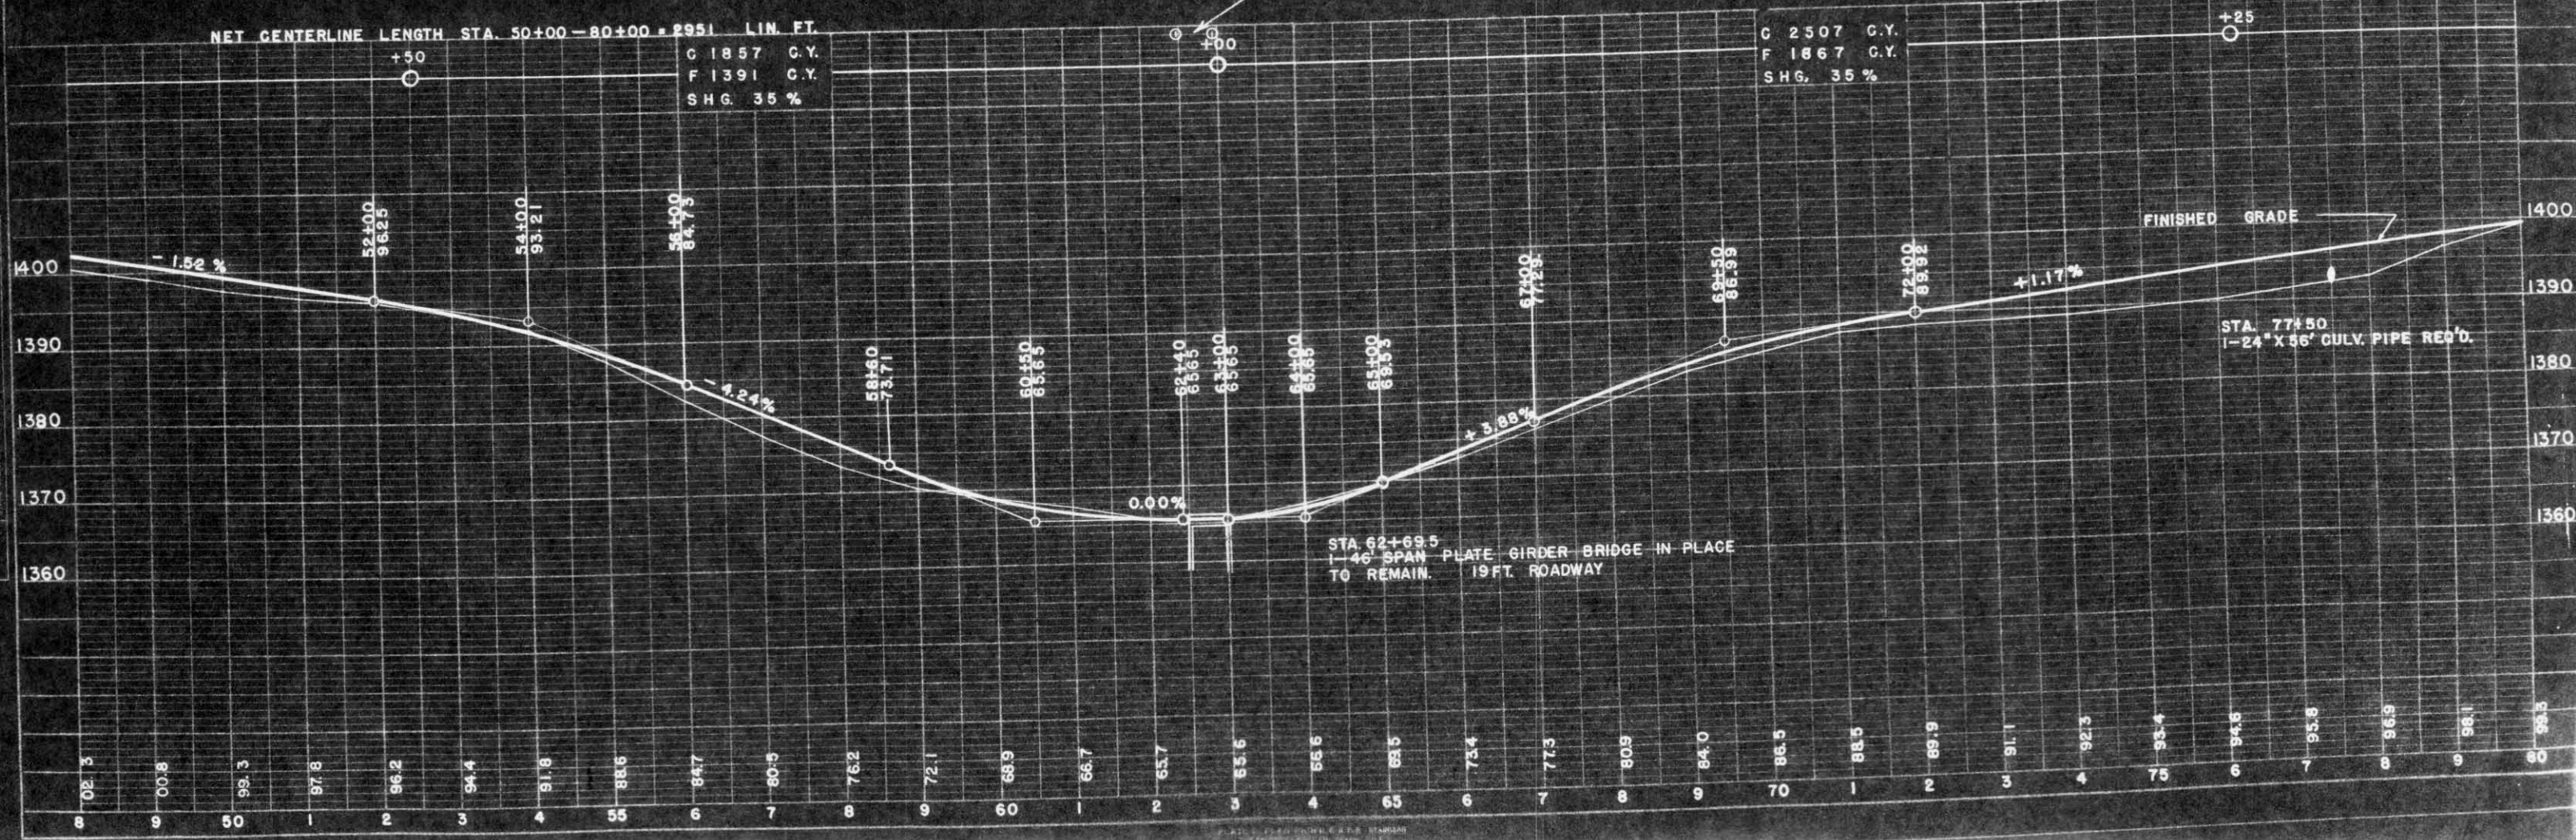

PROFILE
 DATE
 DRAWN BY
 CHECKED BY
 DATE
 NO.