




DATE: _____
 BY: _____
 CHECKED: _____
 DATE: _____
 PLAN: _____
 NOTE: BOOK _____
 NO. _____
 ST. OF WAY CORNER

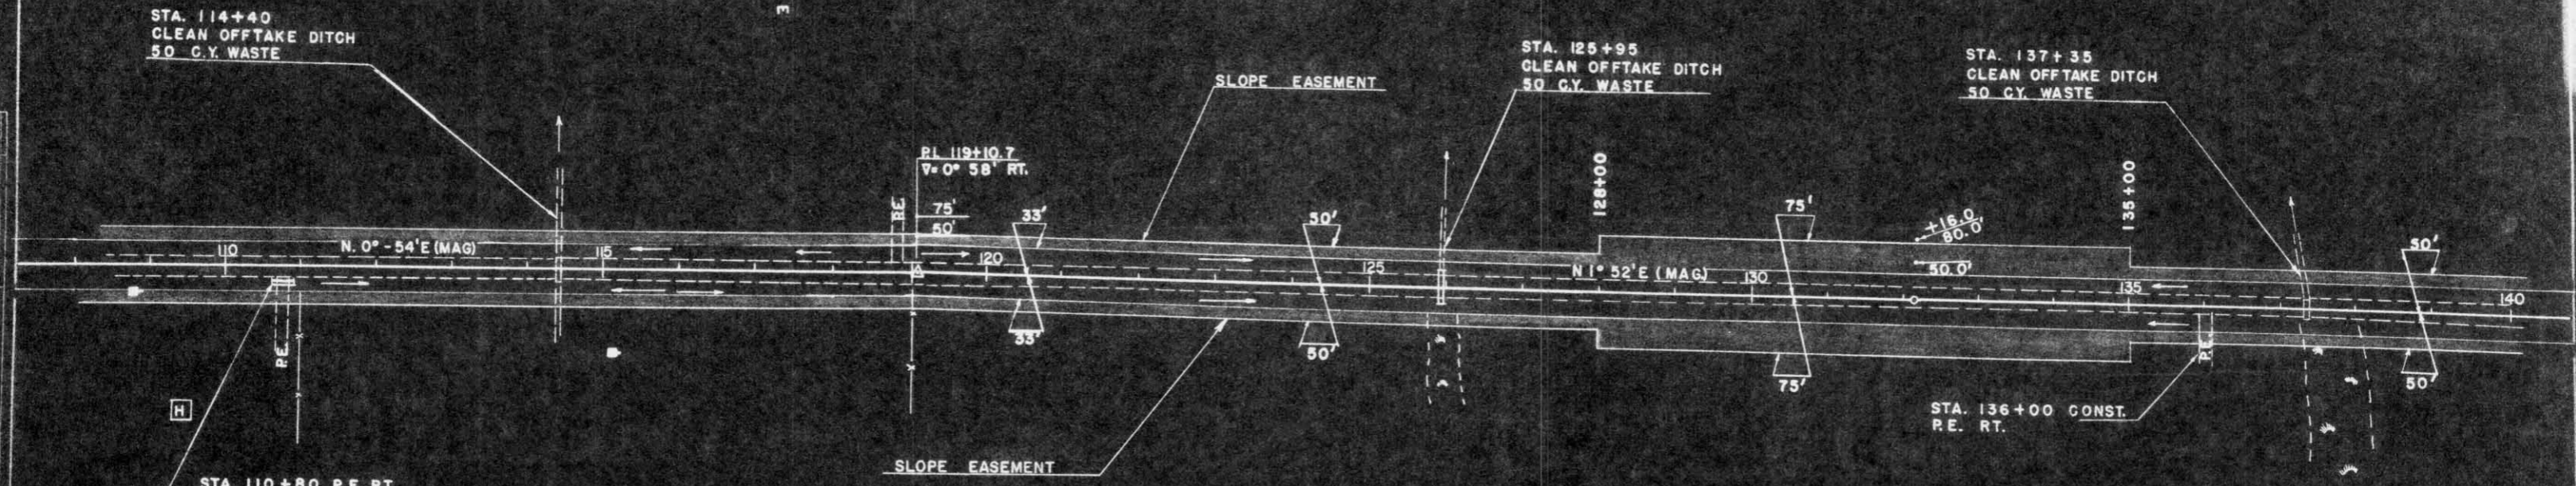


BENCH MARKS

NO.	STATION	DESCRIPTION	ELEV.
10	117+35	SPIKE IN 10" POPLAR 50' LT.	1402.48
11	127+40	SPIKE IN 10" POPLAR 65' LT.	1404.71
12	141+55	SPIKE IN 8" POPLAR 60' LT.	1415.83

NET CENTERLINE LENG STA. 110+00 - STA. 140+00 = 3000 LIN. FT.

C 13,341 C.Y.
 F 10,335 C.Y.
 SHG. 30%

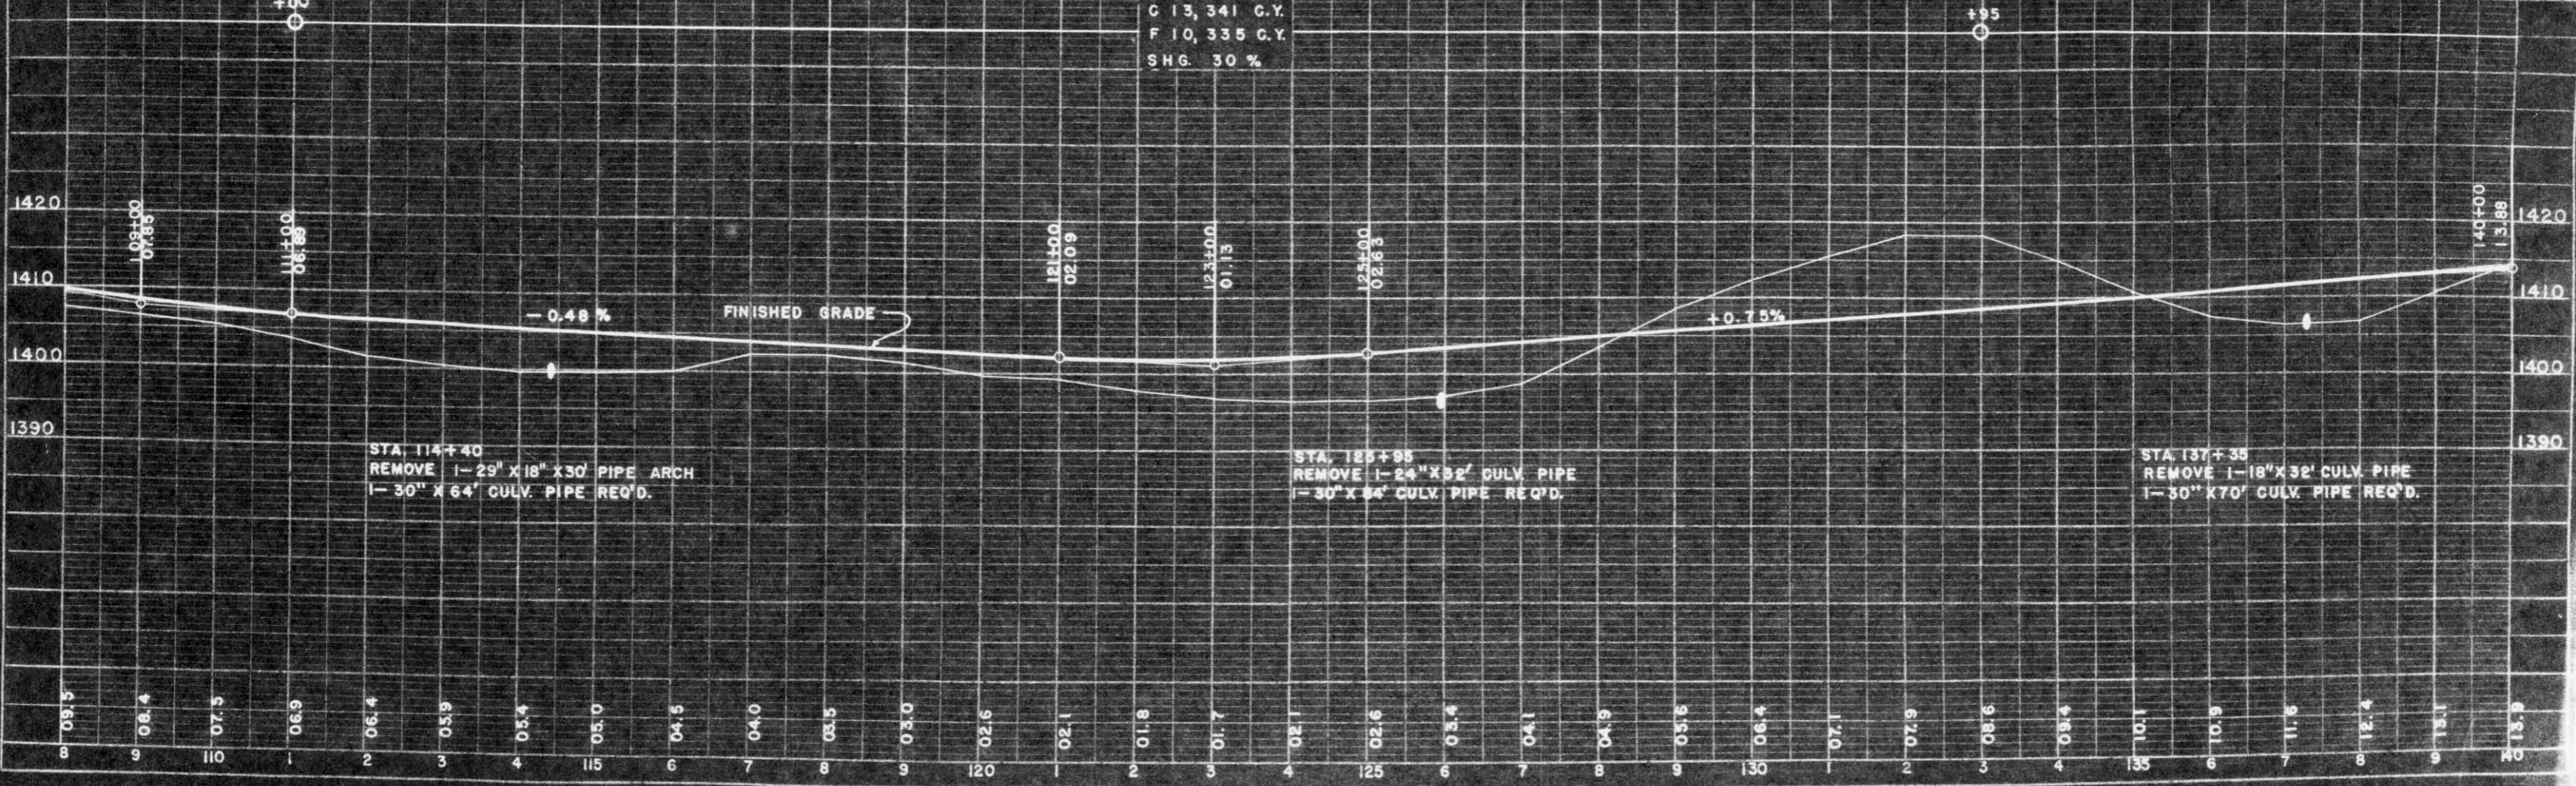

DATE: _____
 BY: _____
 CHECKED: _____
 DATE: _____
 PROFILE: _____
 NOTE: BOOK _____
 NO. _____
 ST. OF WAY CORNER