


DATE: 2-58
 BY: P.J.R.
 CHECKED: D.L.J.
 PLAN: SURVEYED, PLOTTED, AND CHECKED BY IBM

DATE: 2-58
 BY: D.C.S.
 CHECKED: P.J.R. & D.L.J.
 PROFILE: SURVEYED, PLOTTED, AND CHECKED BY IBM

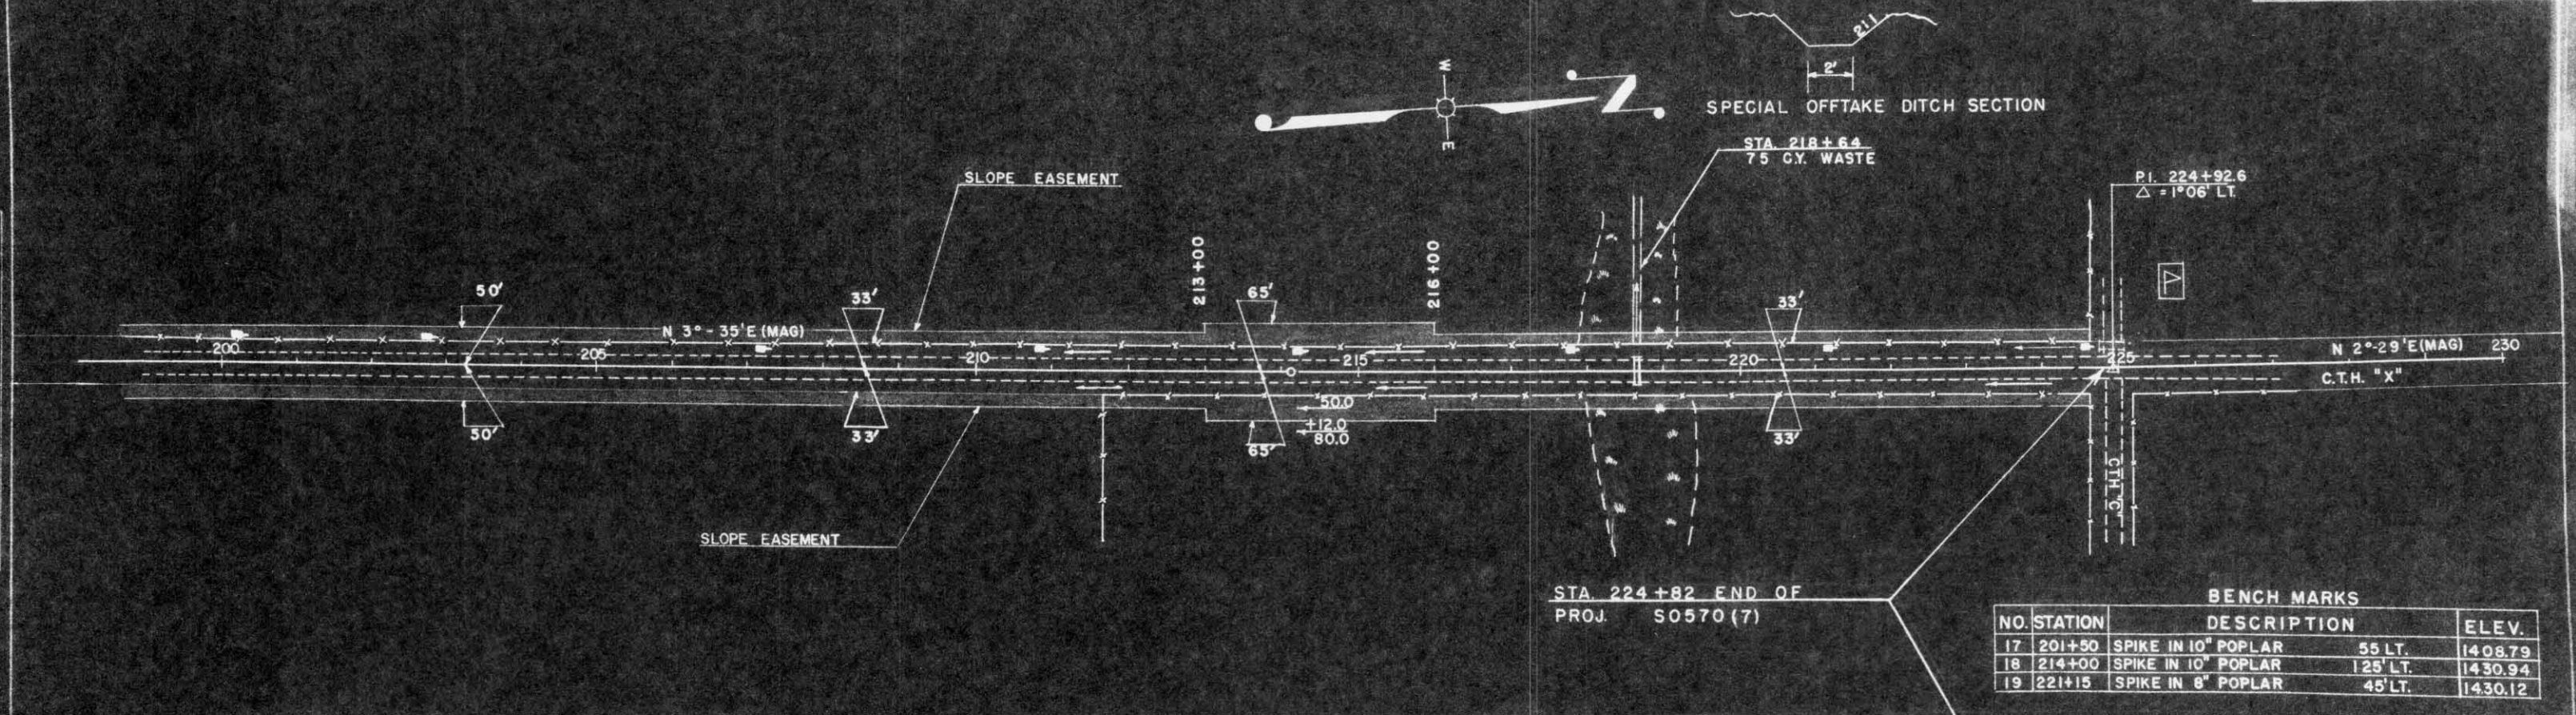

BENCH MARKS

NO.	STATION	DESCRIPTION	ELEV.
17	201+50	SPIKE IN 10" POPLAR 55' LT.	1408.79
18	214+00	SPIKE IN 10" POPLAR 125' LT.	1430.94
19	221+15	SPIKE IN 8" POPLAR 45' LT.	1430.12

