



B.P.R. DIVISION	PROJECT	SHEET NUMBER	TOTAL SHEETS
4	S0570(7)	3	44

50570(8) 3-10

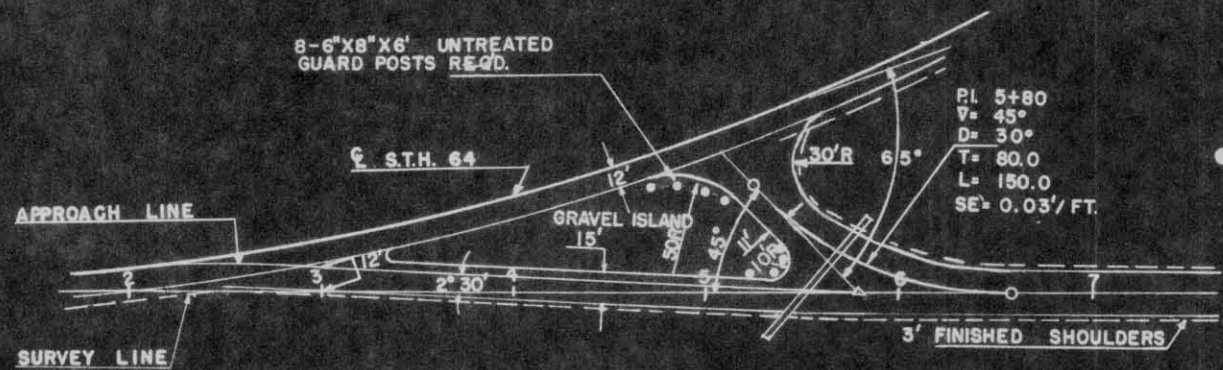


DETAIL OF INTERSECTION  
S.T.H. 64 & C.T.H. "X"

BEG. PROJ. S 0570(8)  
STA. 3+00 = BEGINNING OF  
PROJ. S0570(7)

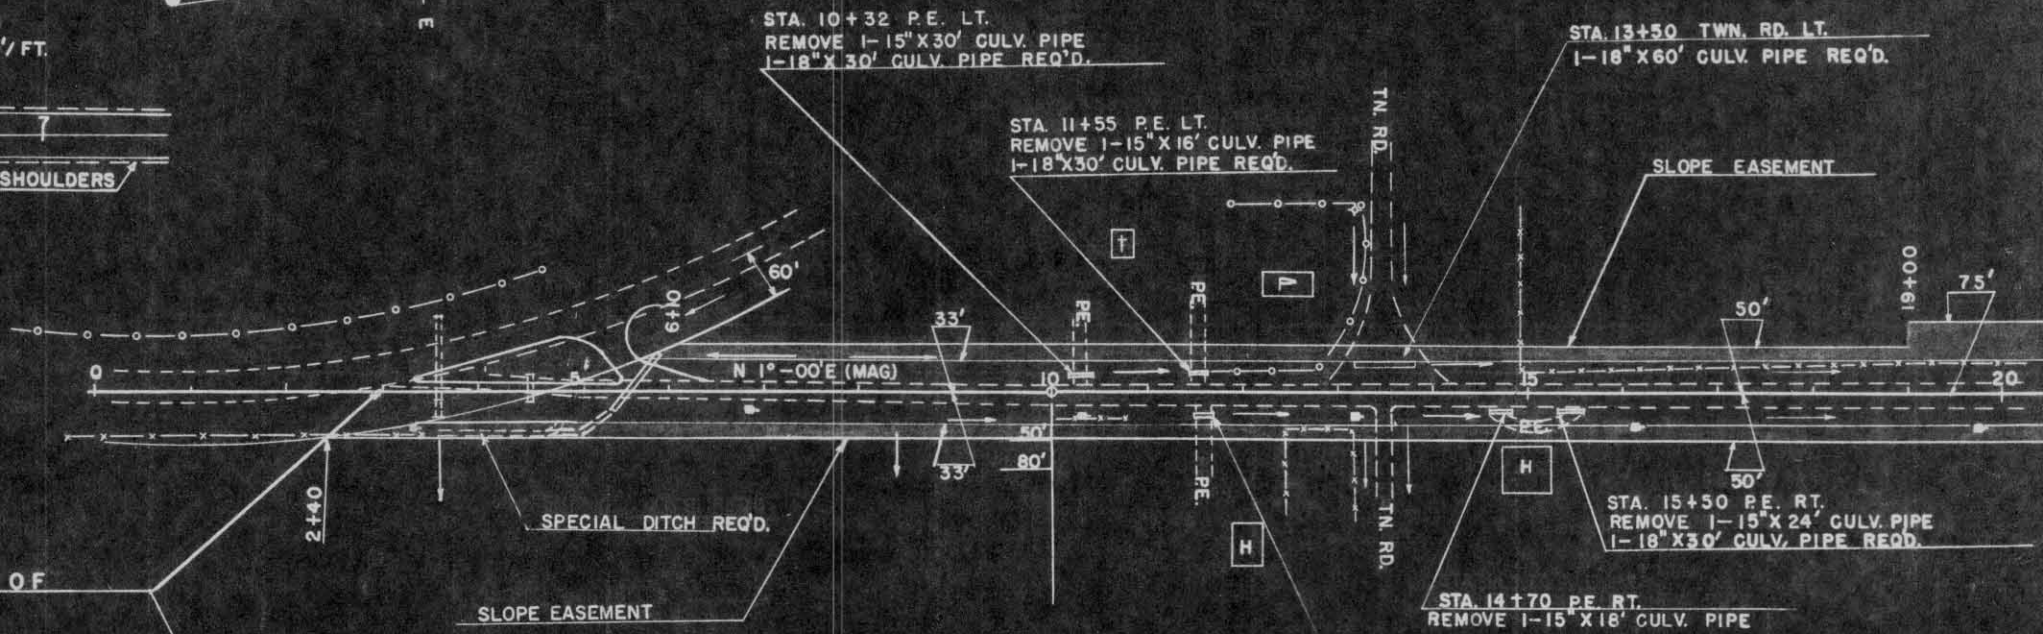

NET CENTERLINE LENGTH STA. 3+00 - STA. 20+00 = 17+00 LIN. FT.

BENCH MARKS			
NO	STATION	DESCRIPTION	ELEV.
1	8+90	SPIKE IN 12" TWIN ELM	40' LT. 1430.96

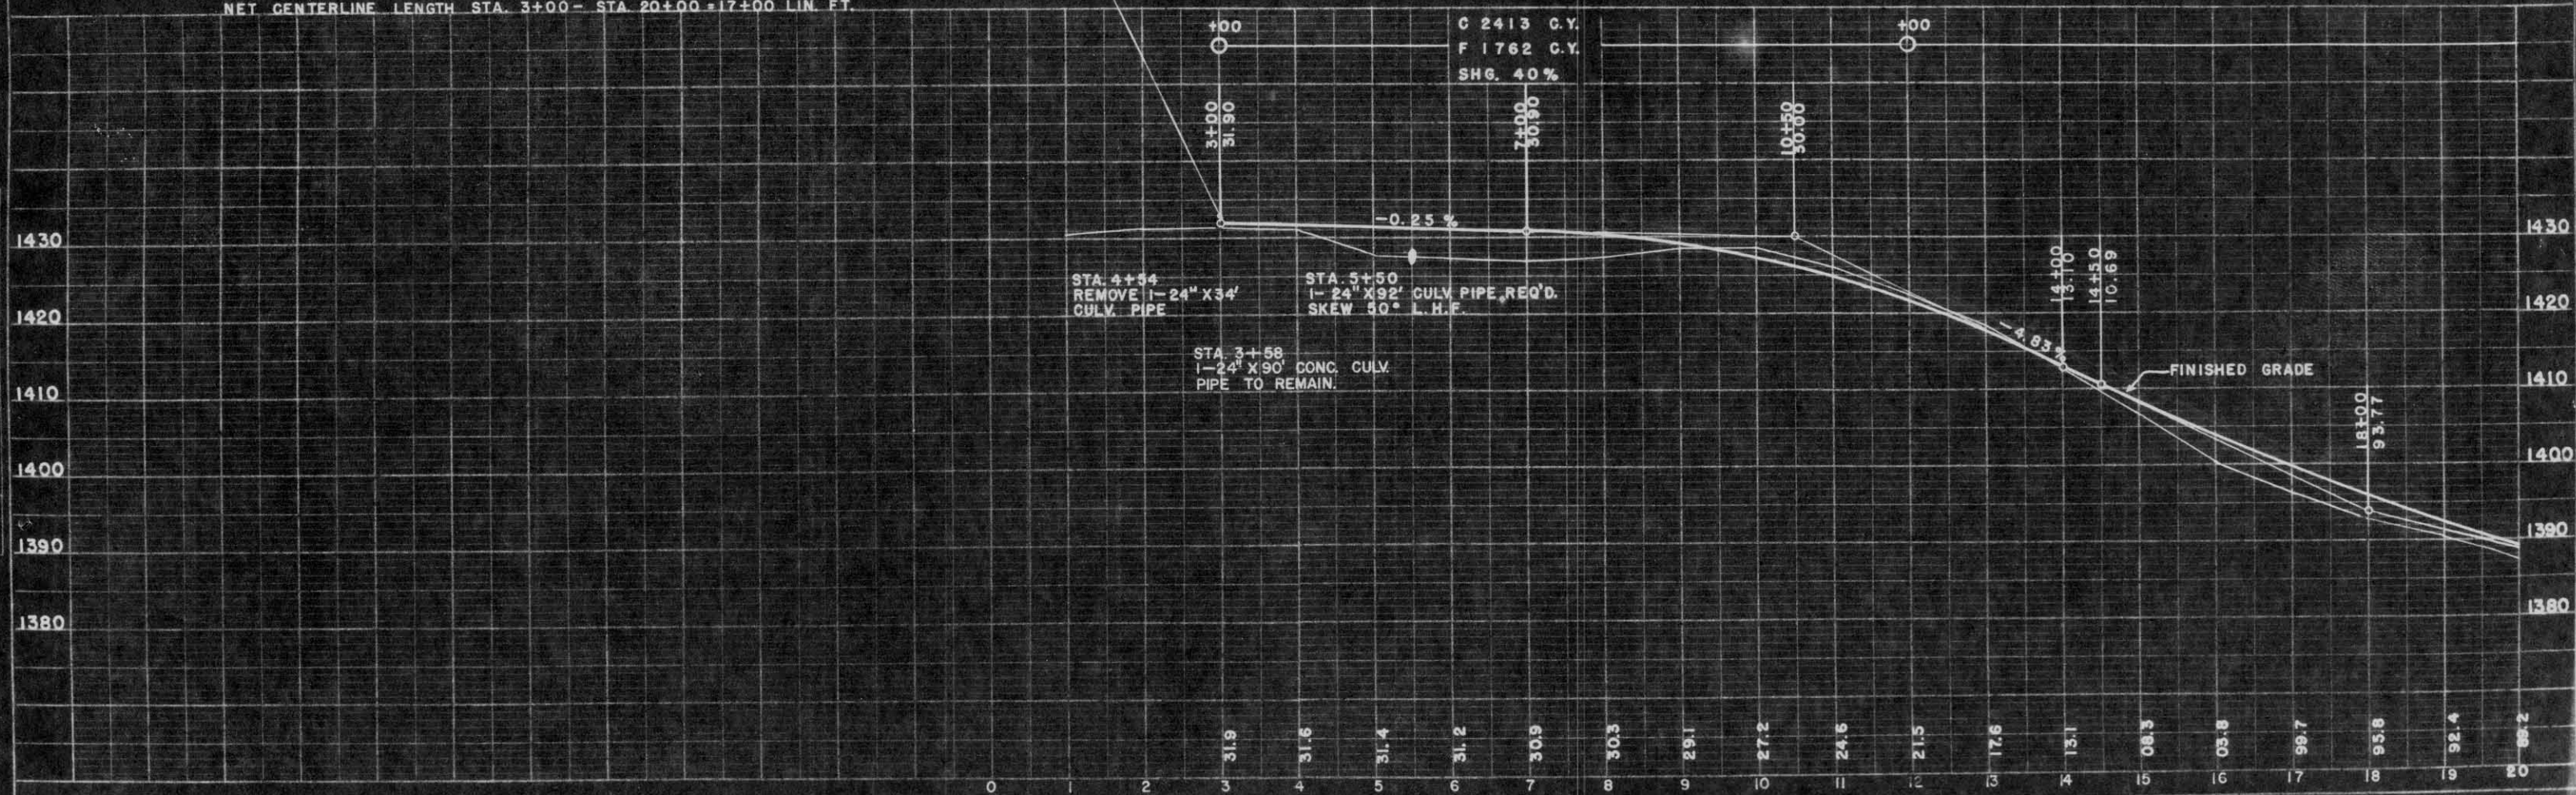

DATE: 3-58  
BY: D.C.S. P.J.M. & D.L.J.  
CHECKED: [blank]  
APPROVED: [blank]  
NO. IBM: [blank]

DATE: 3-58  
BY: D.C.S.  
CHECKED: [blank]  
APPROVED: [blank]  
NO. IBM: [blank]