


DATE  
BY  
CHECKED  
APPROVED  
PLANNING  
AUTOMATICALLY  
NO.

DATE  
BY  
CHECKED  
APPROVED  
PROFILE  
NOTE BOOK  
NO.

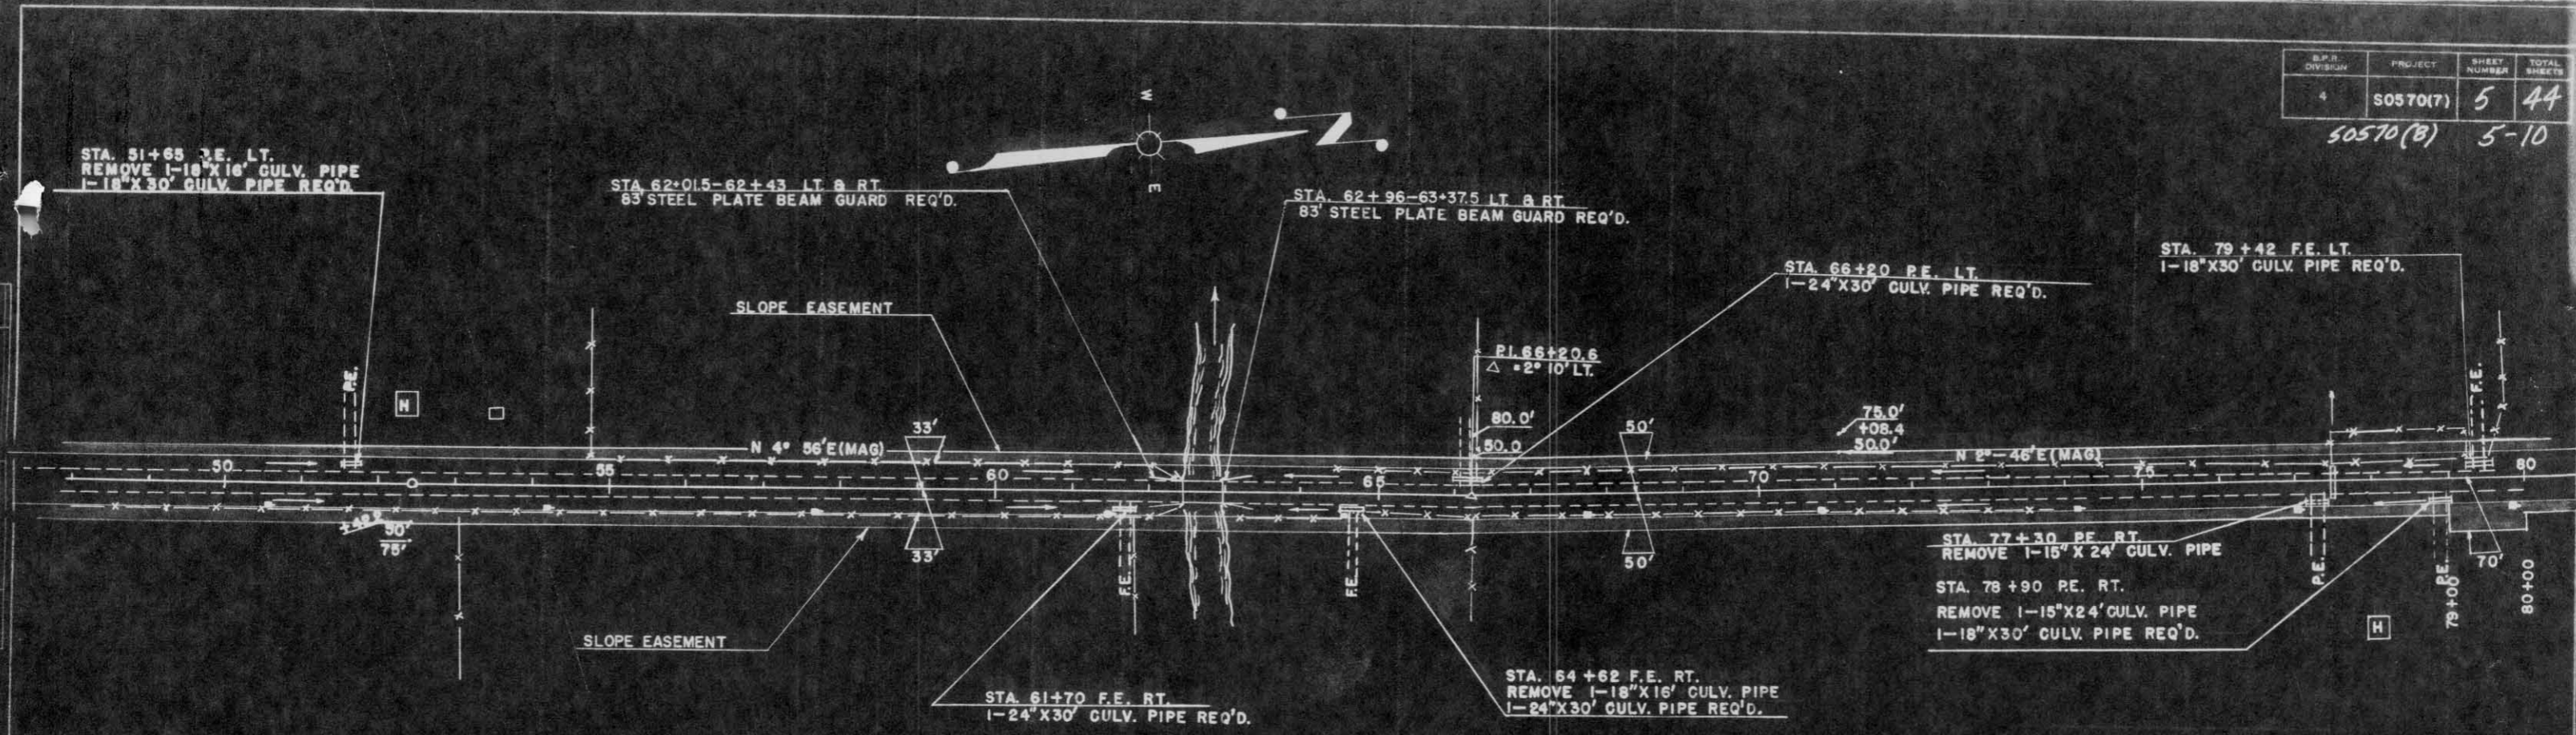

NO	STATION	DESCRIPTION	ELEV.
5	61+30	SPIKE IN 16' ELM	45' LT. 1364.17
6	70+40	SPIKE IN 12" TRIPLE ELM	65' LT. 1385.49

