



DATE: 2-58
 BY: P.L.J.
 CHECKED: P.L.J.
 PLAN: WITH BOOK ALIGNED OR CHECKED BY: IBM

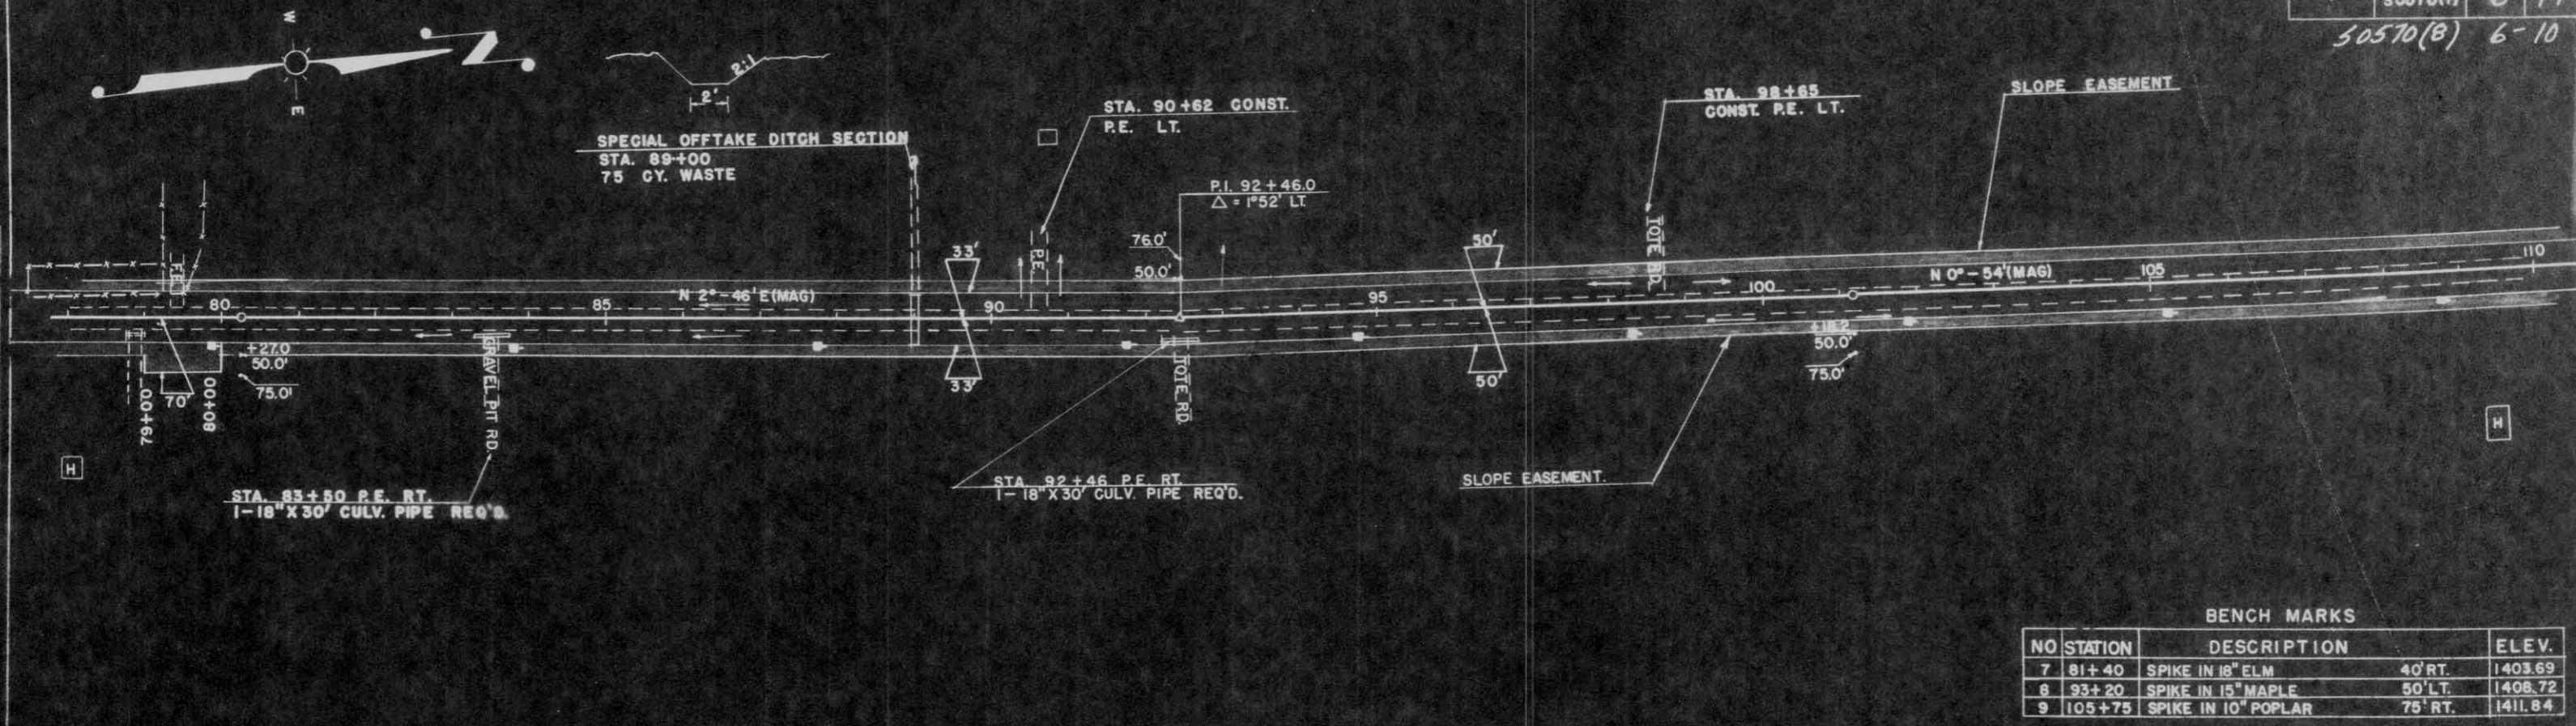

BENCH MARKS

NO	STATION	DESCRIPTION	ELEV.
7	81+40	SPIKE IN 18" ELM 40' RT.	1403.69
8	93+20	SPIKE IN 15" MAPLE 50' LT.	1406.72
9	105+75	SPIKE IN 10" POPLAR 75' RT.	1411.84

NET CENTERLINE LINE LENGTH STA. 80+00 - STA. 110+00 = 3000 LIN. FT.

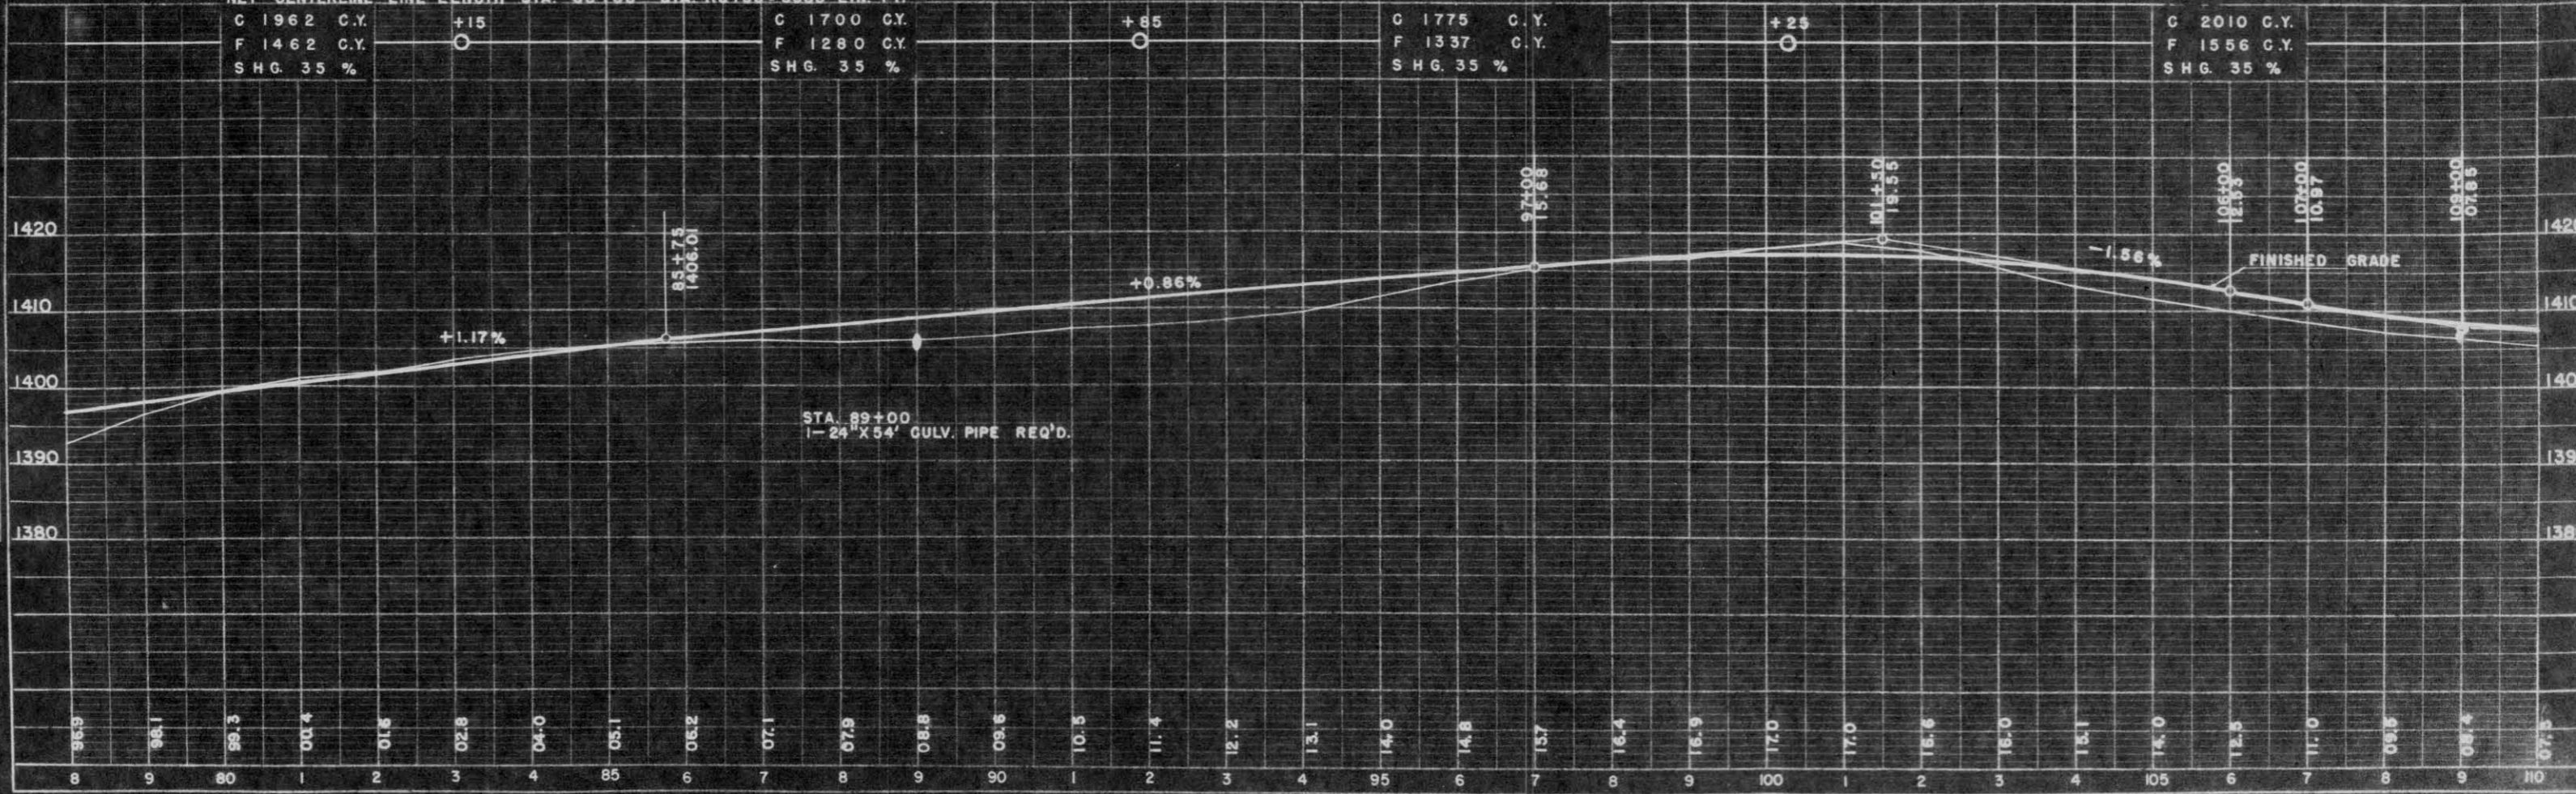

DATE: 2-58
 BY: P.L.J.
 CHECKED: P.L.J.
 PROFILE: WITH BOOK ALIGNED OR CHECKED BY: IBM