


S.P.R. DIVISION	PROJECT	SHEET NUMBER	TOTAL SHEETS
4	S0570(7)	7	44
		50570(8)	7-10




DATE
BY
CHECKED
PLANNED
DESIGNED
CONSTRUCTED
AS NOTED
BY THE CONTRACTOR

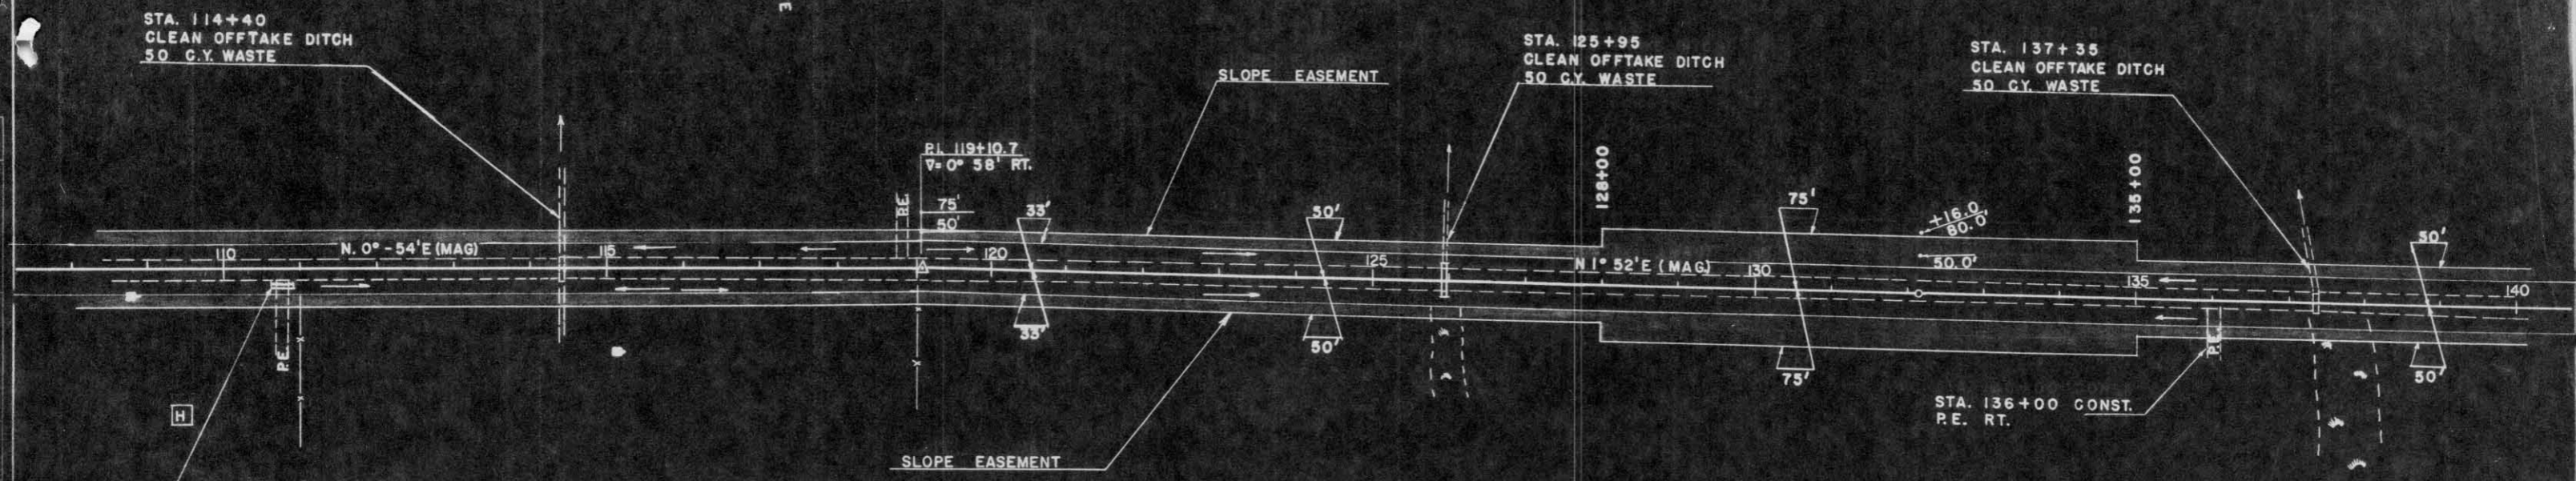

BENCH MARKS

NO.	STATION	DESCRIPTION	ELEV.
10	117+35	SPIKE IN 10" POPLAR	50' LT. 1402.48
11	127+40	SPIKE IN 10" POPLAR	65' LT. 1404.71
12	141+55	SPIKE IN 8" POPLAR	60' LT. 1415.83

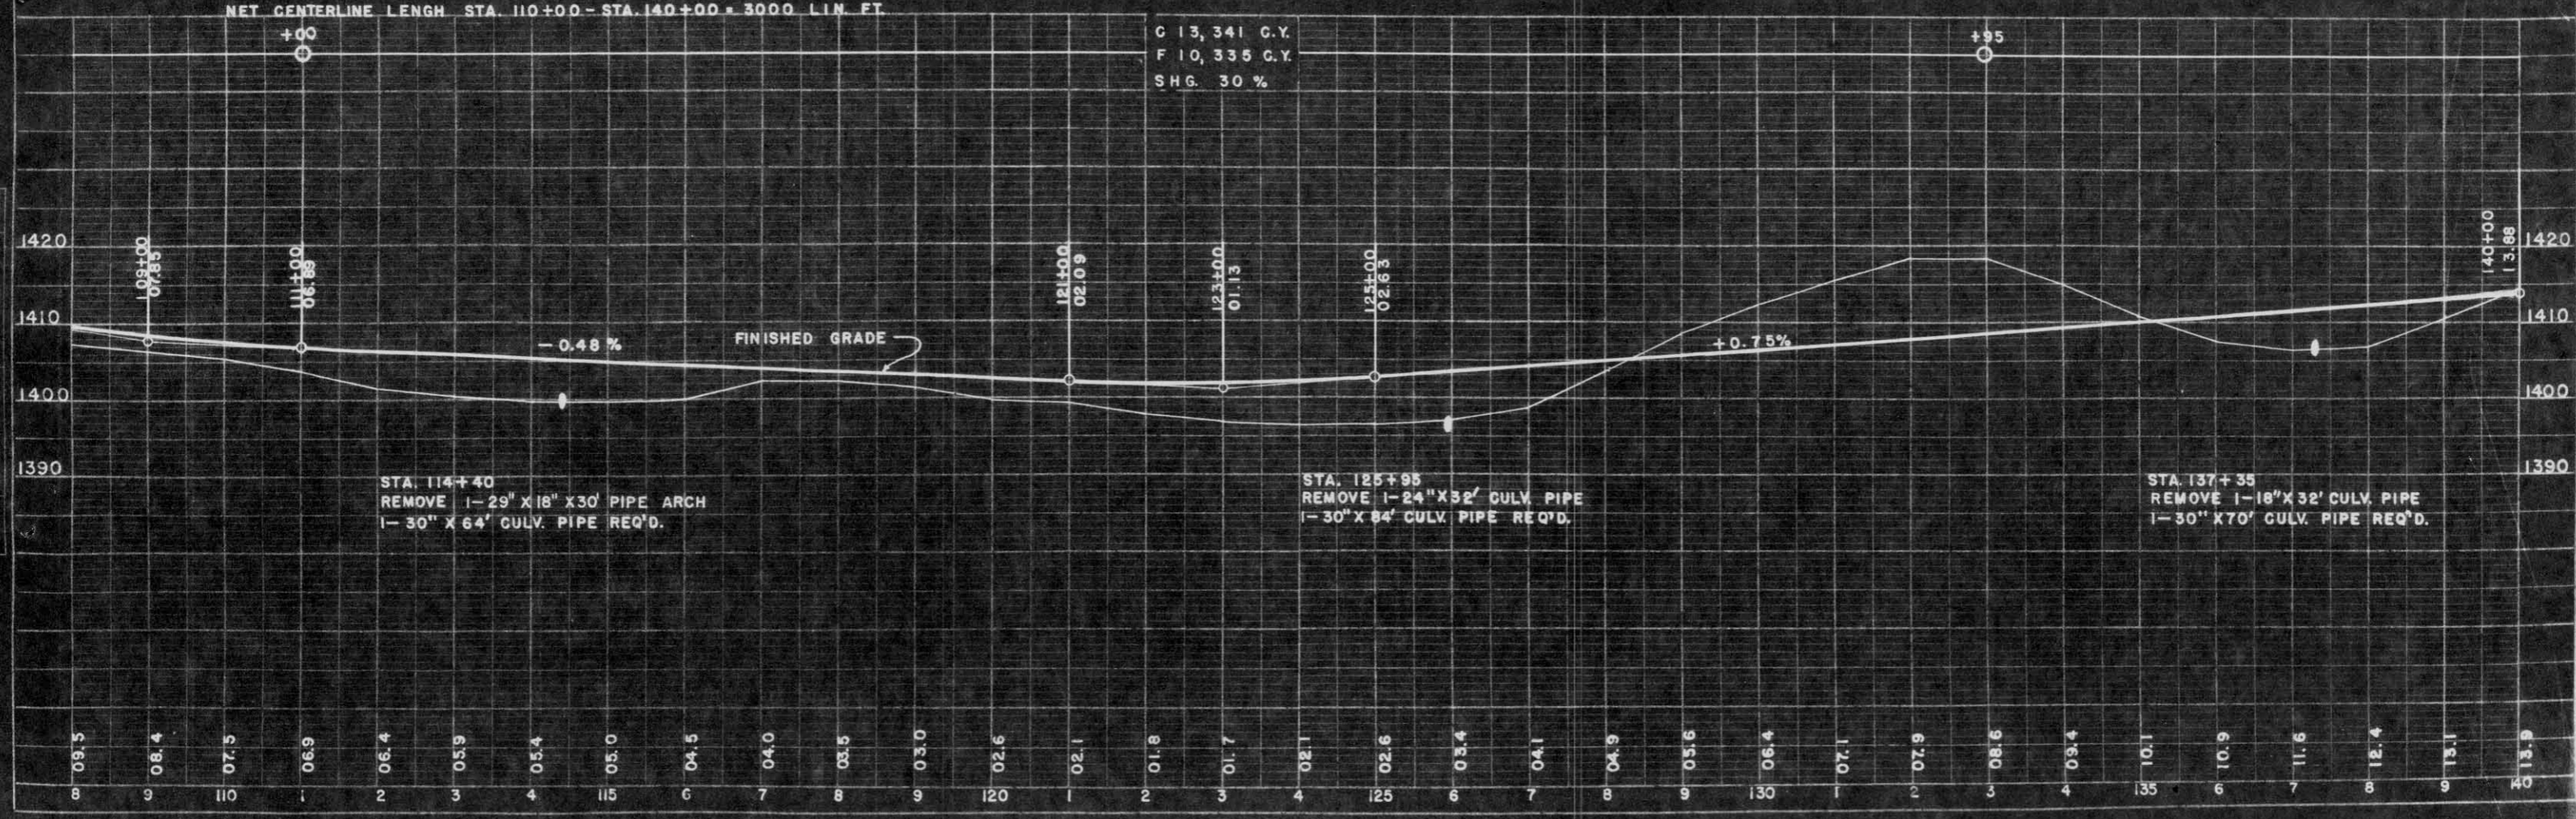

DATE
BY
CHECKED
PLANNED
DESIGNED
CONSTRUCTED
AS NOTED
BY THE CONTRACTOR