


50570(8) 8-10

DATE: 2-58  
 BY: D.L.J.  
 CHECKED: D.L.J.  
 APPROVED: [Signature]  
 NO. 101

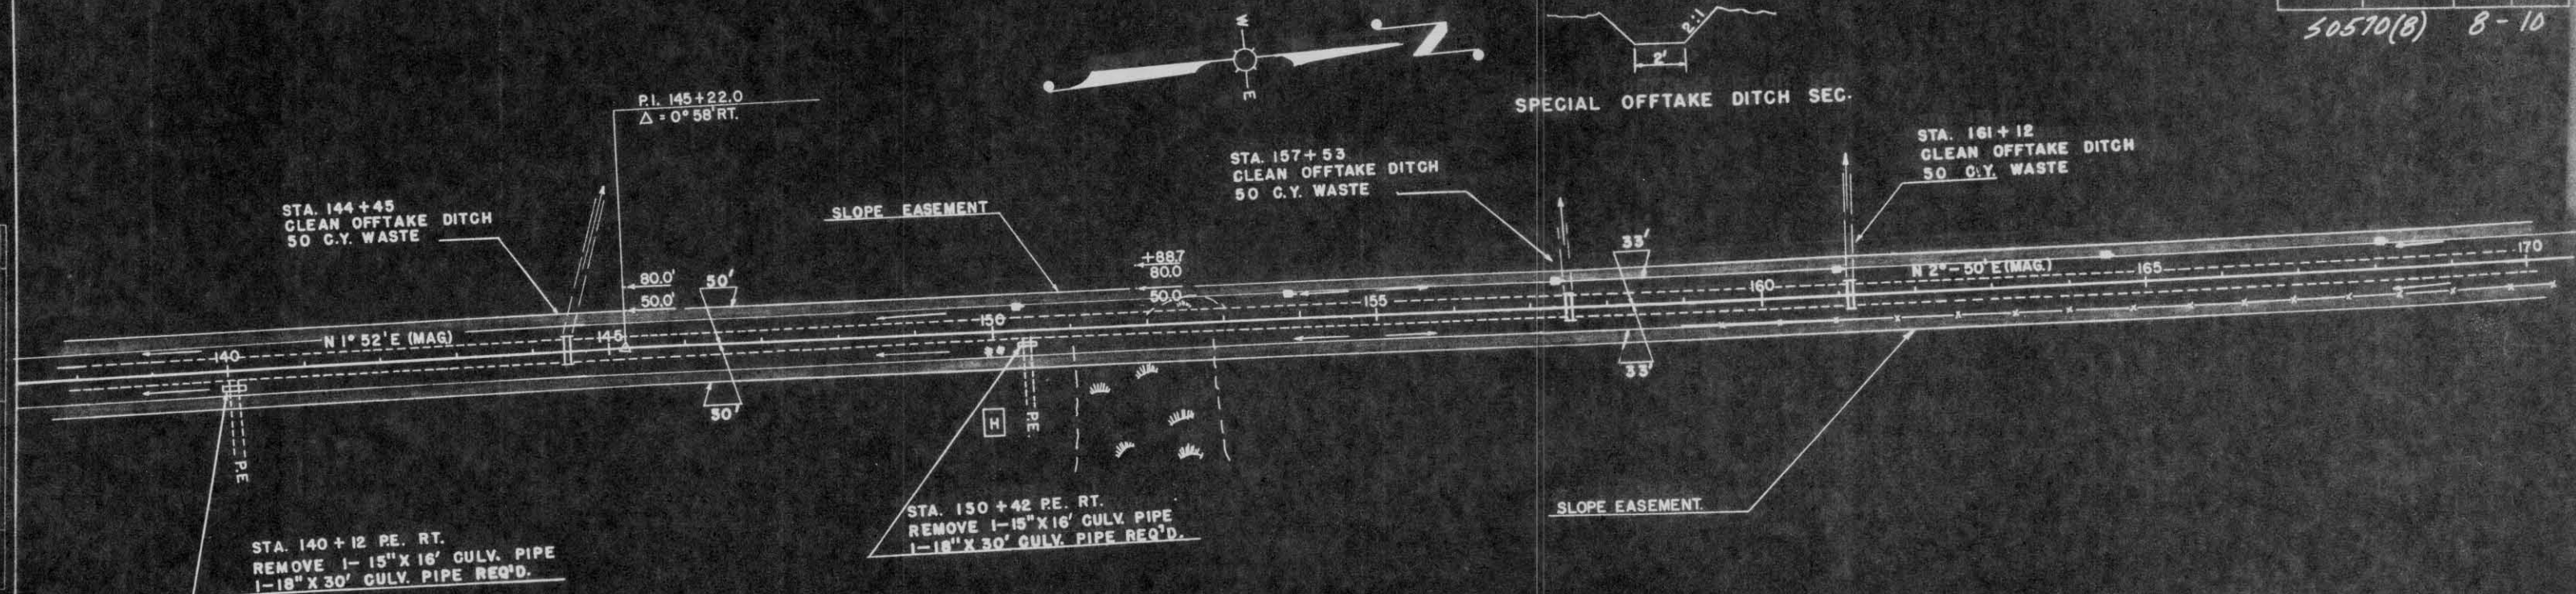


**BENCH MARKS**

| NO. | STATION | DESCRIPTION    | ELEV. |
|-----|---------|----------------|-------|
| 12  | 141+55  | SPIKE IN 6\"/> |       |

NET CENTERLINE LENGTH STA. 140+00 - STA. 170+00 = 3000 LIN. FT.

C 6852 C.Y.  
 F 5102 C.Y.  
 SHG. 35%

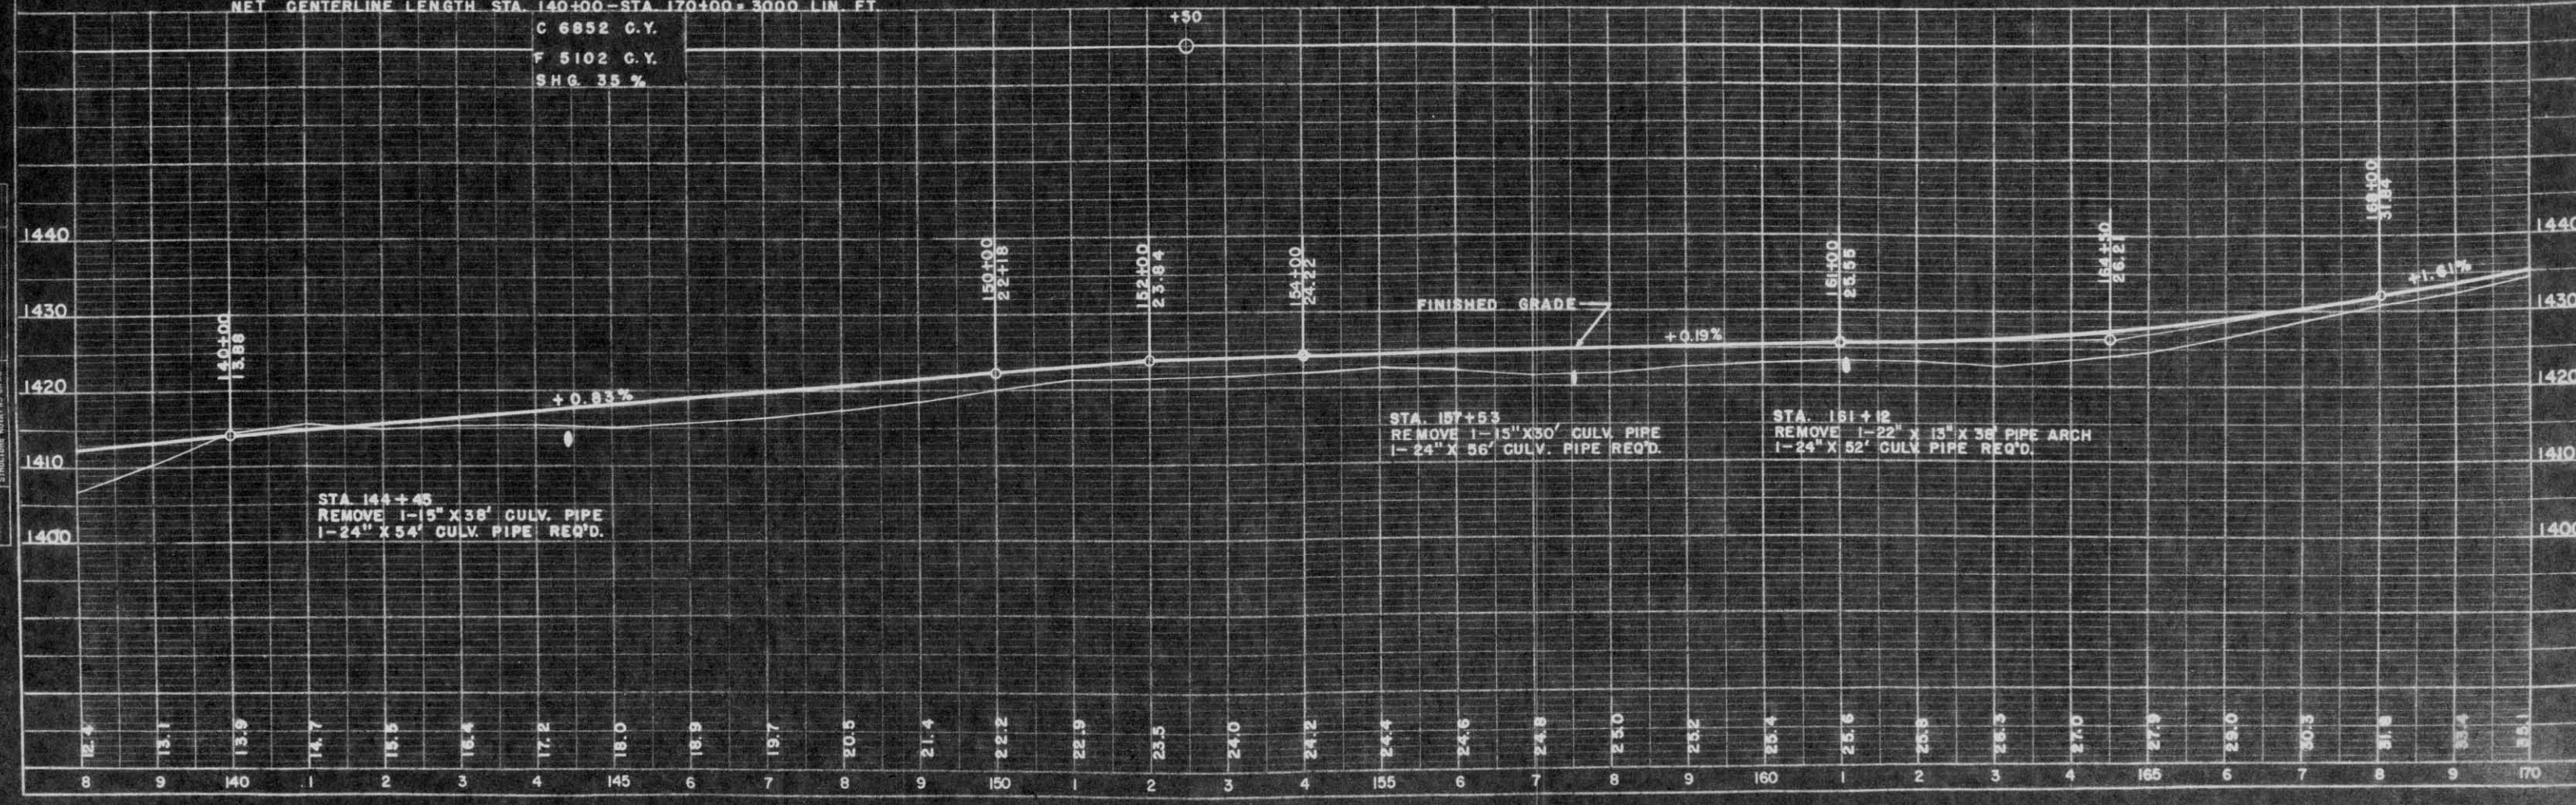

DATE: 2-58  
 BY: P.J.K.  
 CHECKED: D.L.J.  
 APPROVED: [Signature]  
 NO. 101