


B.P.R. DIVISION	PROJECT	SHEET NUMBER	TOTAL SHEETS
4	S0570(7)	10	44
50570(8)		10-10	

DATE 2-58  
BY P.J.R. & D.L.J.  
PLANNED BY P.J.R. & D.L.J.  
NO. 18M

DATE 2-58  
BY P.J.R. & D.L.J.  
PROFILE PLOTTED BY P.J.R. & D.L.J.  
NO. 18M

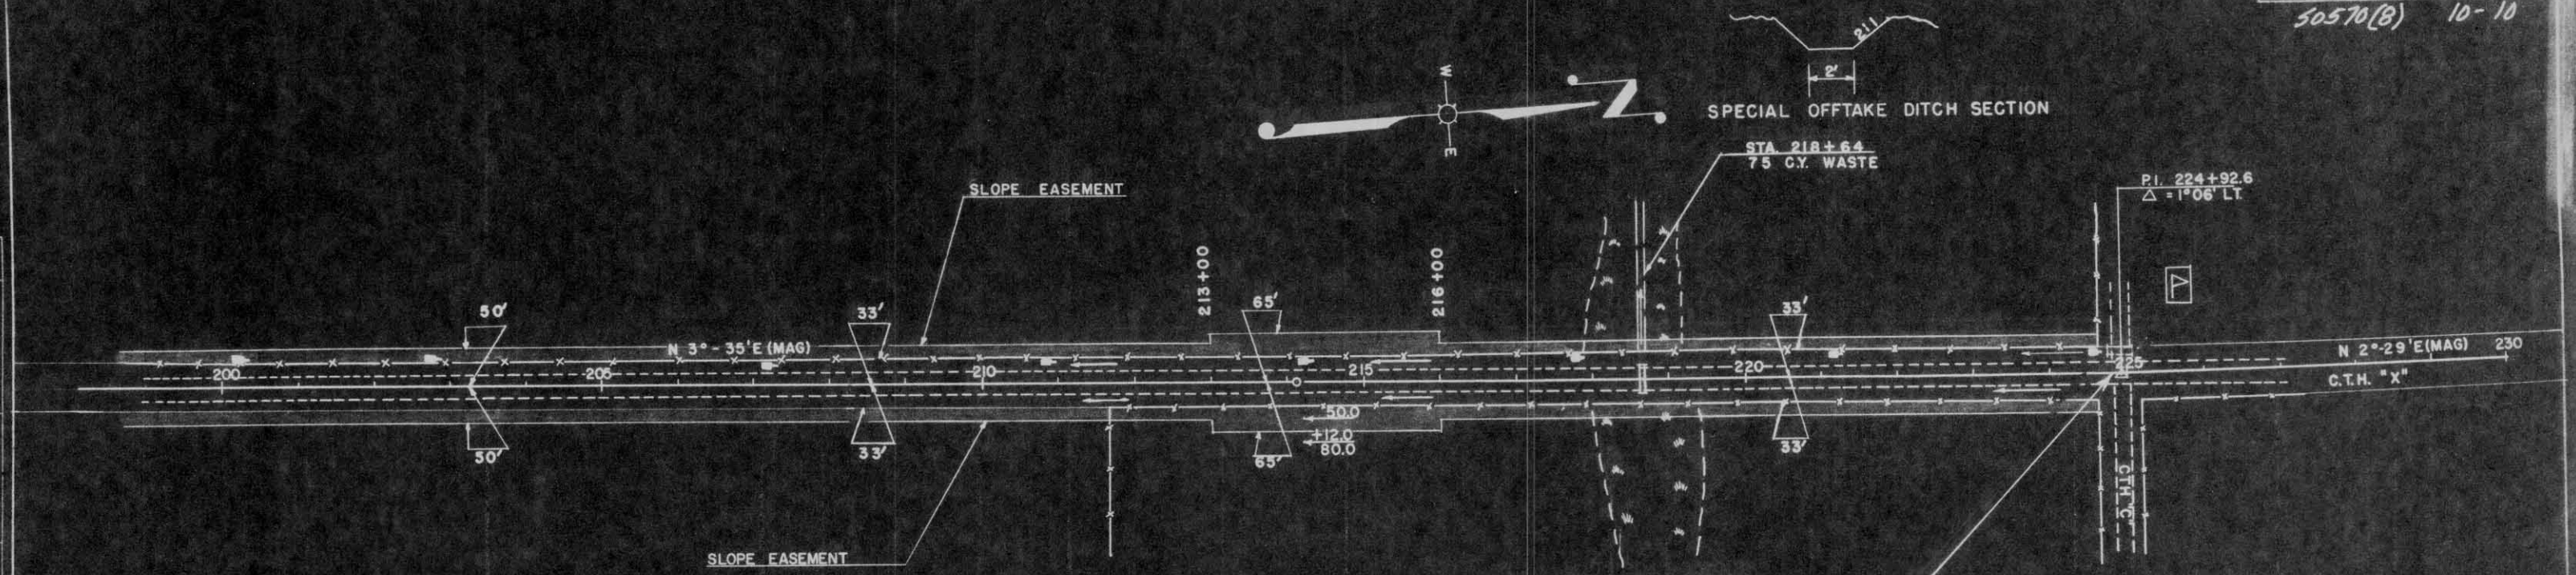

END PROJ. S 0570(8)  
STA. 224+82 = END OF  
PROJ. S 0570(7)

BENCH MARKS			
NO.	STATION	DESCRIPTION	ELEV.
17	201+50	SPIKE IN 10" POPLAR	55 LT. 1408.79
18	214+00	SPIKE IN 10" POPLAR	125' LT. 1430.94
19	221+15	SPIKE IN 8" POPLAR	45' LT. 1430.12

NET CENTERLINE LENGTH STA. 200+00 - STA. 224+82 = 2482 LIN. FT.

C 5486 C.Y.  
F 4279 C.Y.  
SHG. 30%

C 3544 C.Y.  
F 2663 C.Y.  
SHG. 35%

