
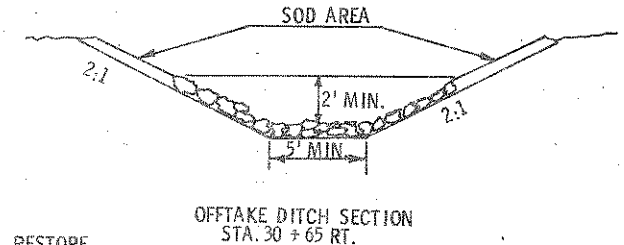


PROJECT I.D.	9420-3-70	SHEET NUMBER	3	TOTAL SHEETS	11
FEDERAL PROJECT DESIGNATION	SU 0568(5)	Plan & Profile For C.T.H. "K" Lincoln County			

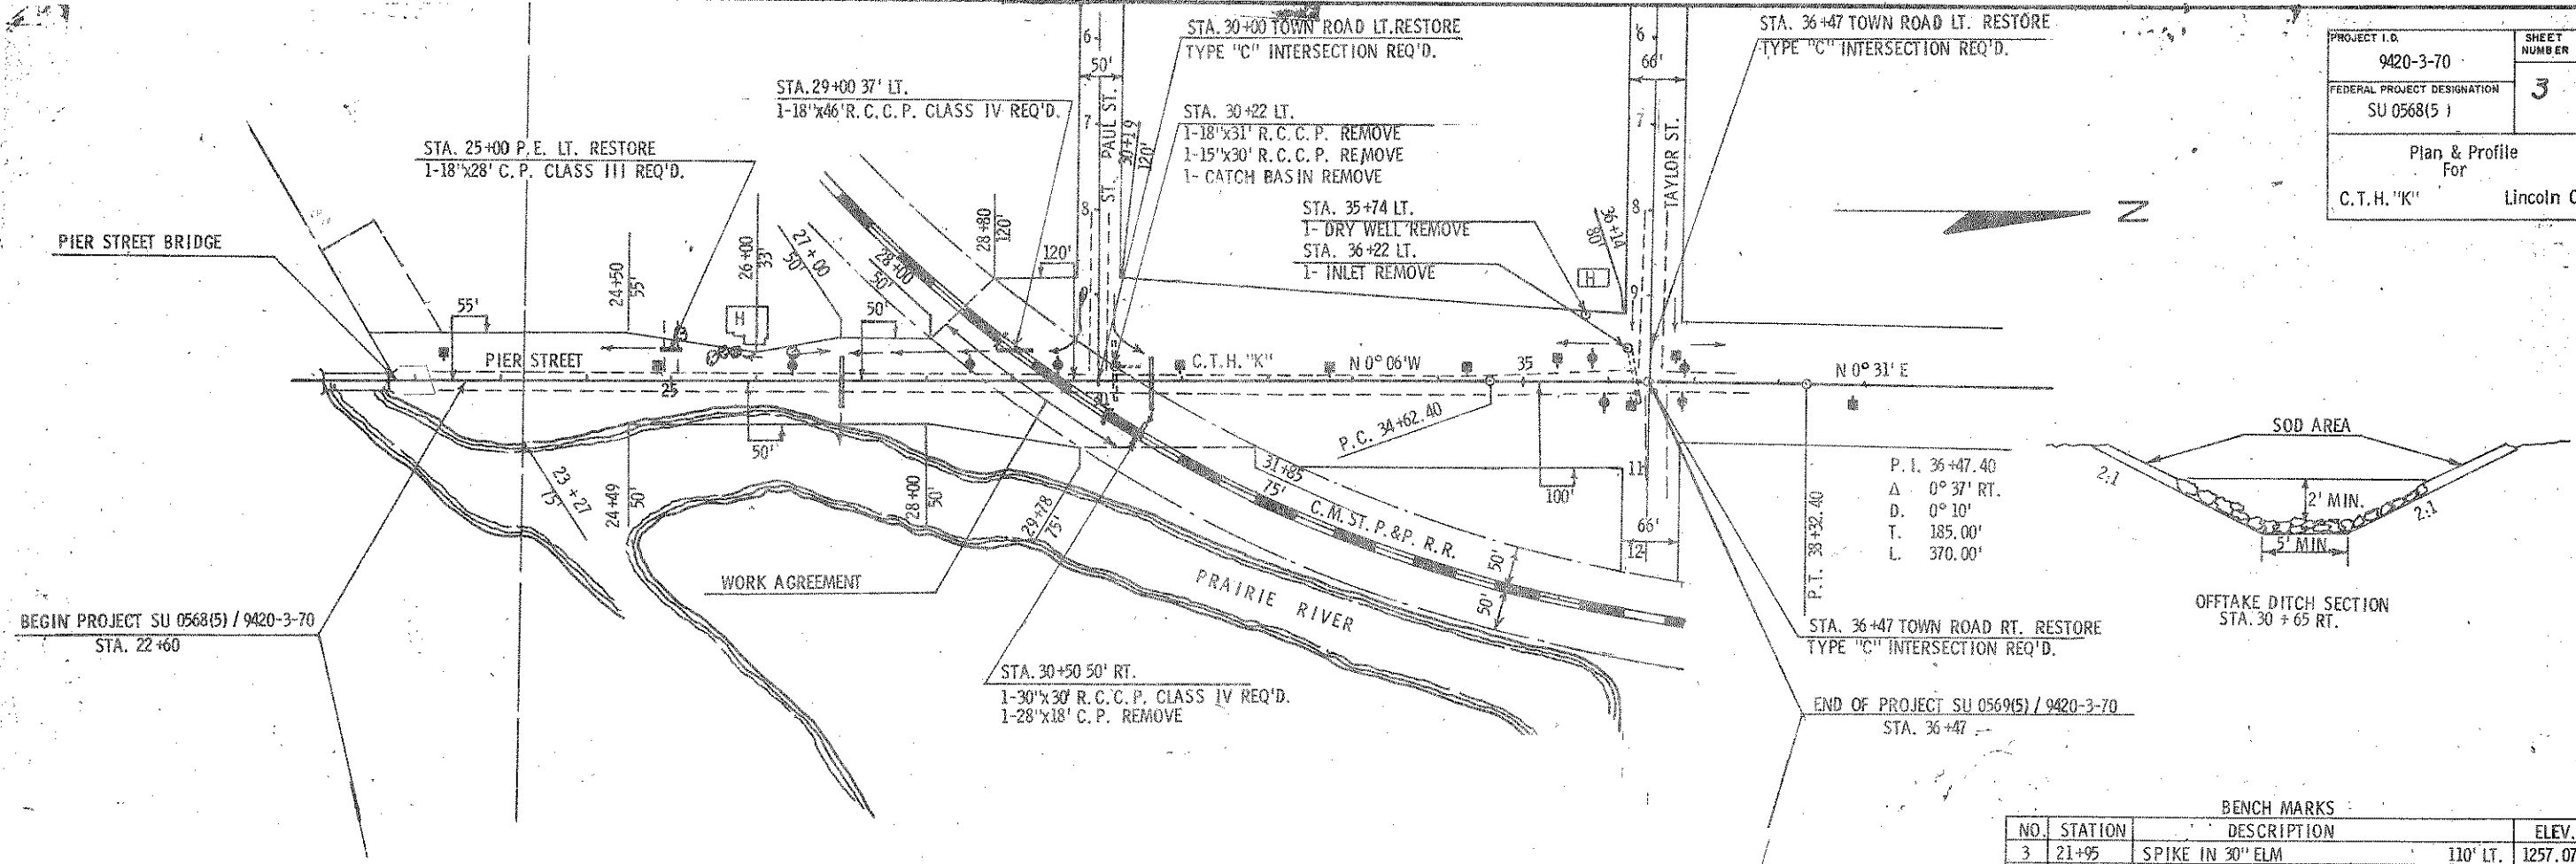

BENCH MARKS

NO.	STATION	DESCRIPTION	ELEV.
3	21+95	SPIKE IN 30" ELM	110' LT. 1257.07
4	29+50	SPIKE IN 30" ELM	65' RT. 1266.88
5	36+40	R.R. SPIKE IN TRIPLE BIRCH	75' RT. 1301.26

NET CENTERLINE LENGTH STA. 22+60 - STA. 36+47 = 1371.48 LIN. FT. DEDUCTION FROM NET CENTERLINE LENGTH 15.52 FOR C.M. ST. P. & P. RAILROAD CROSSING

