



SECTION A-A

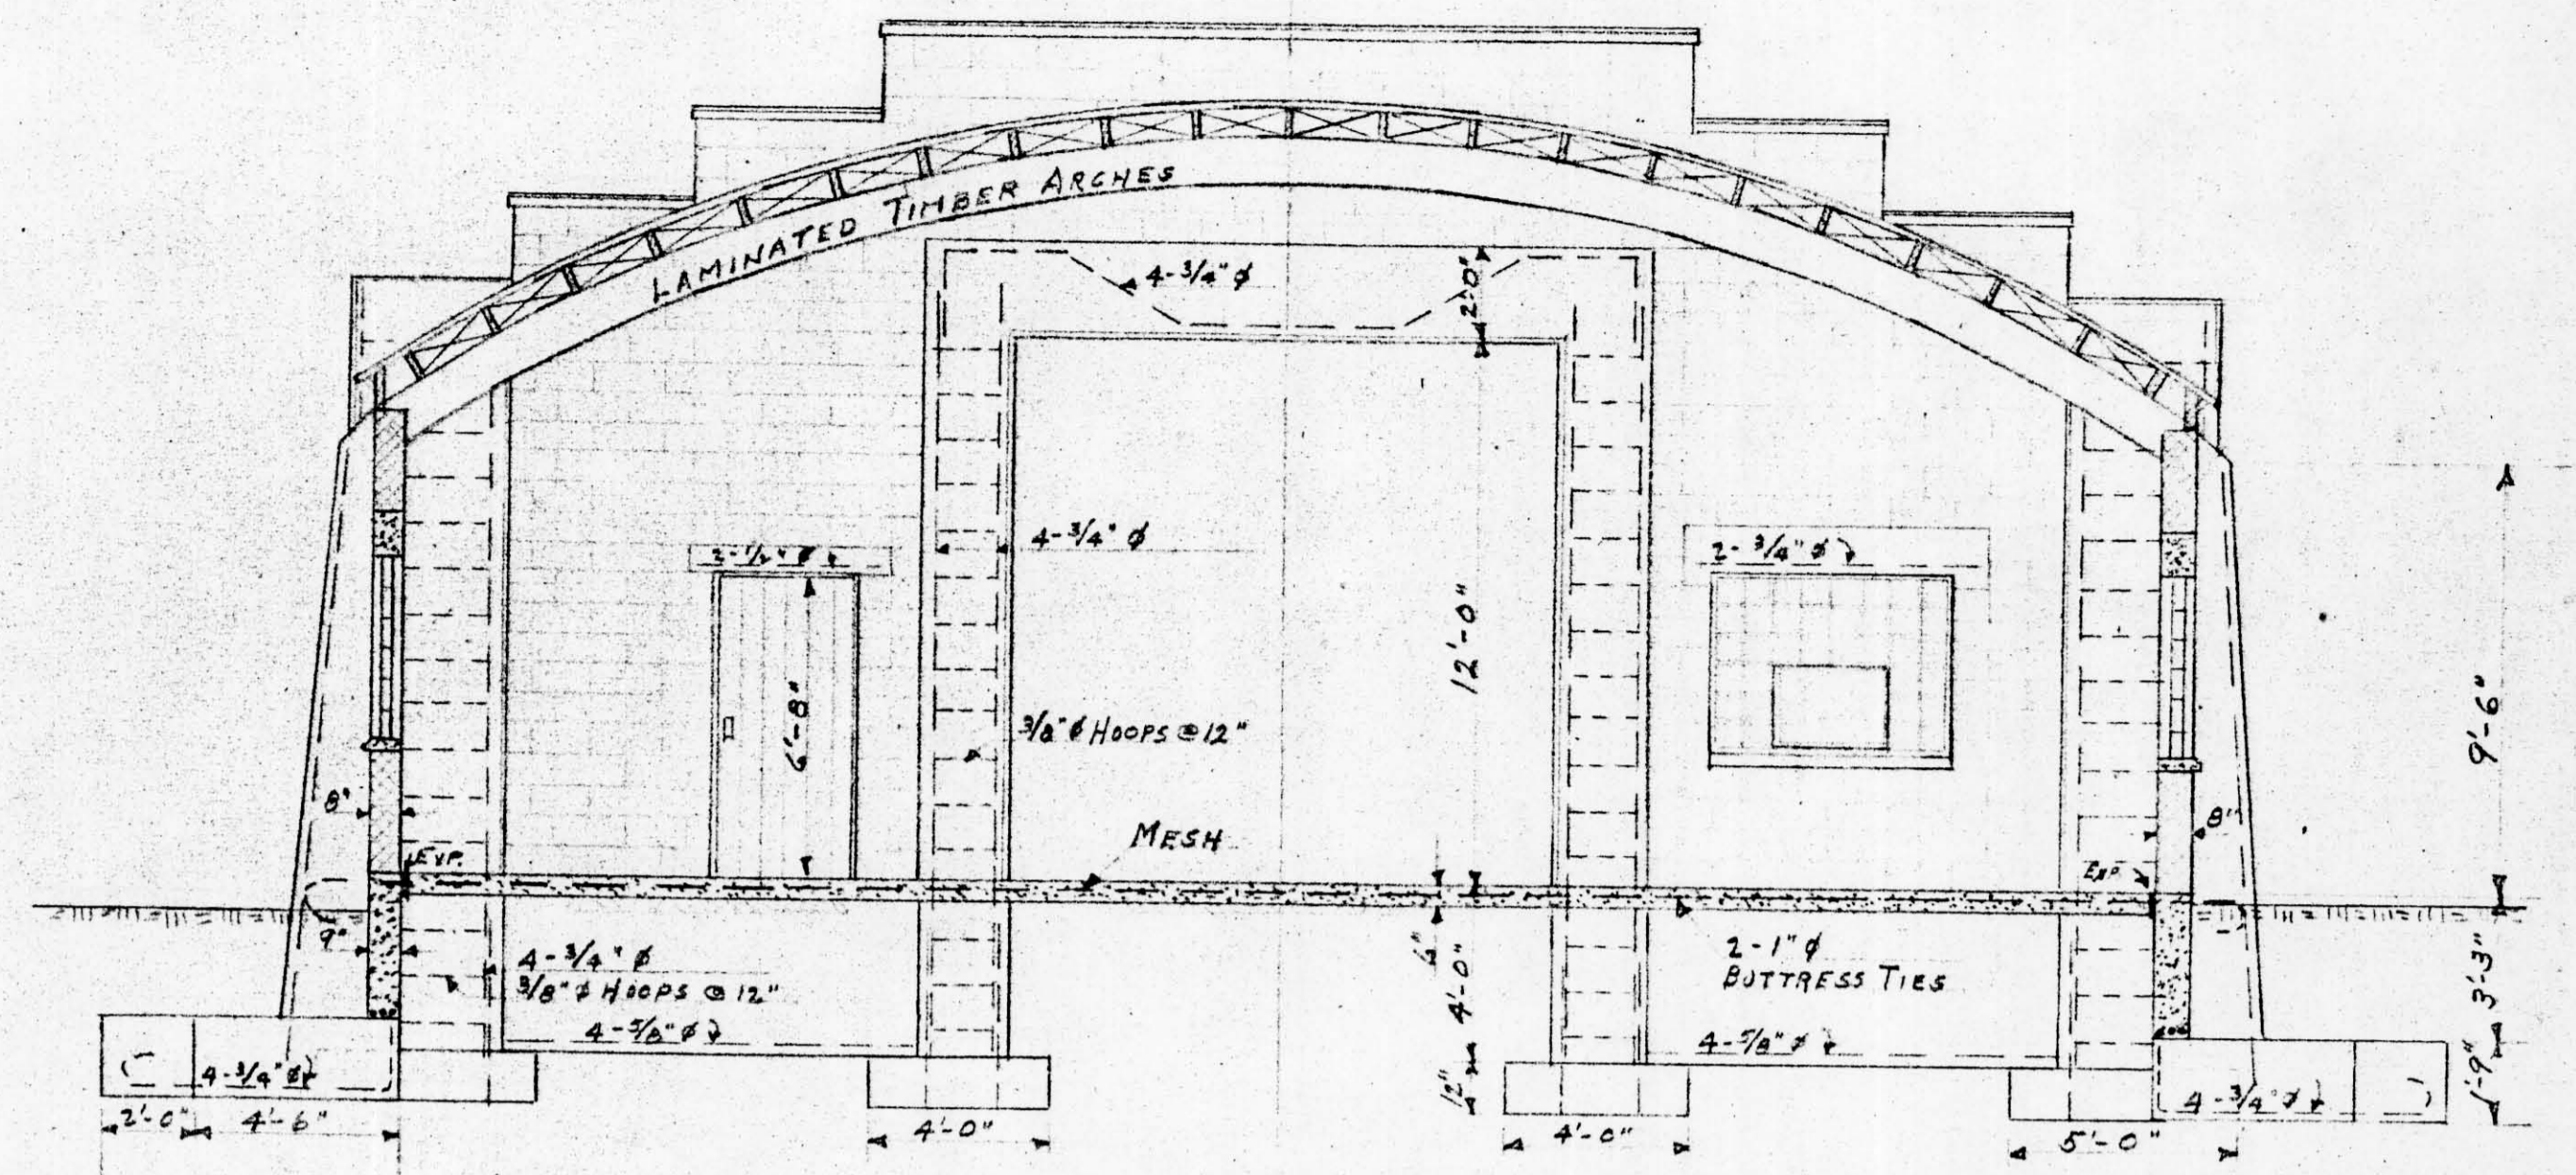


SECTION B-B


SCALE: 1/4"=1'-0"

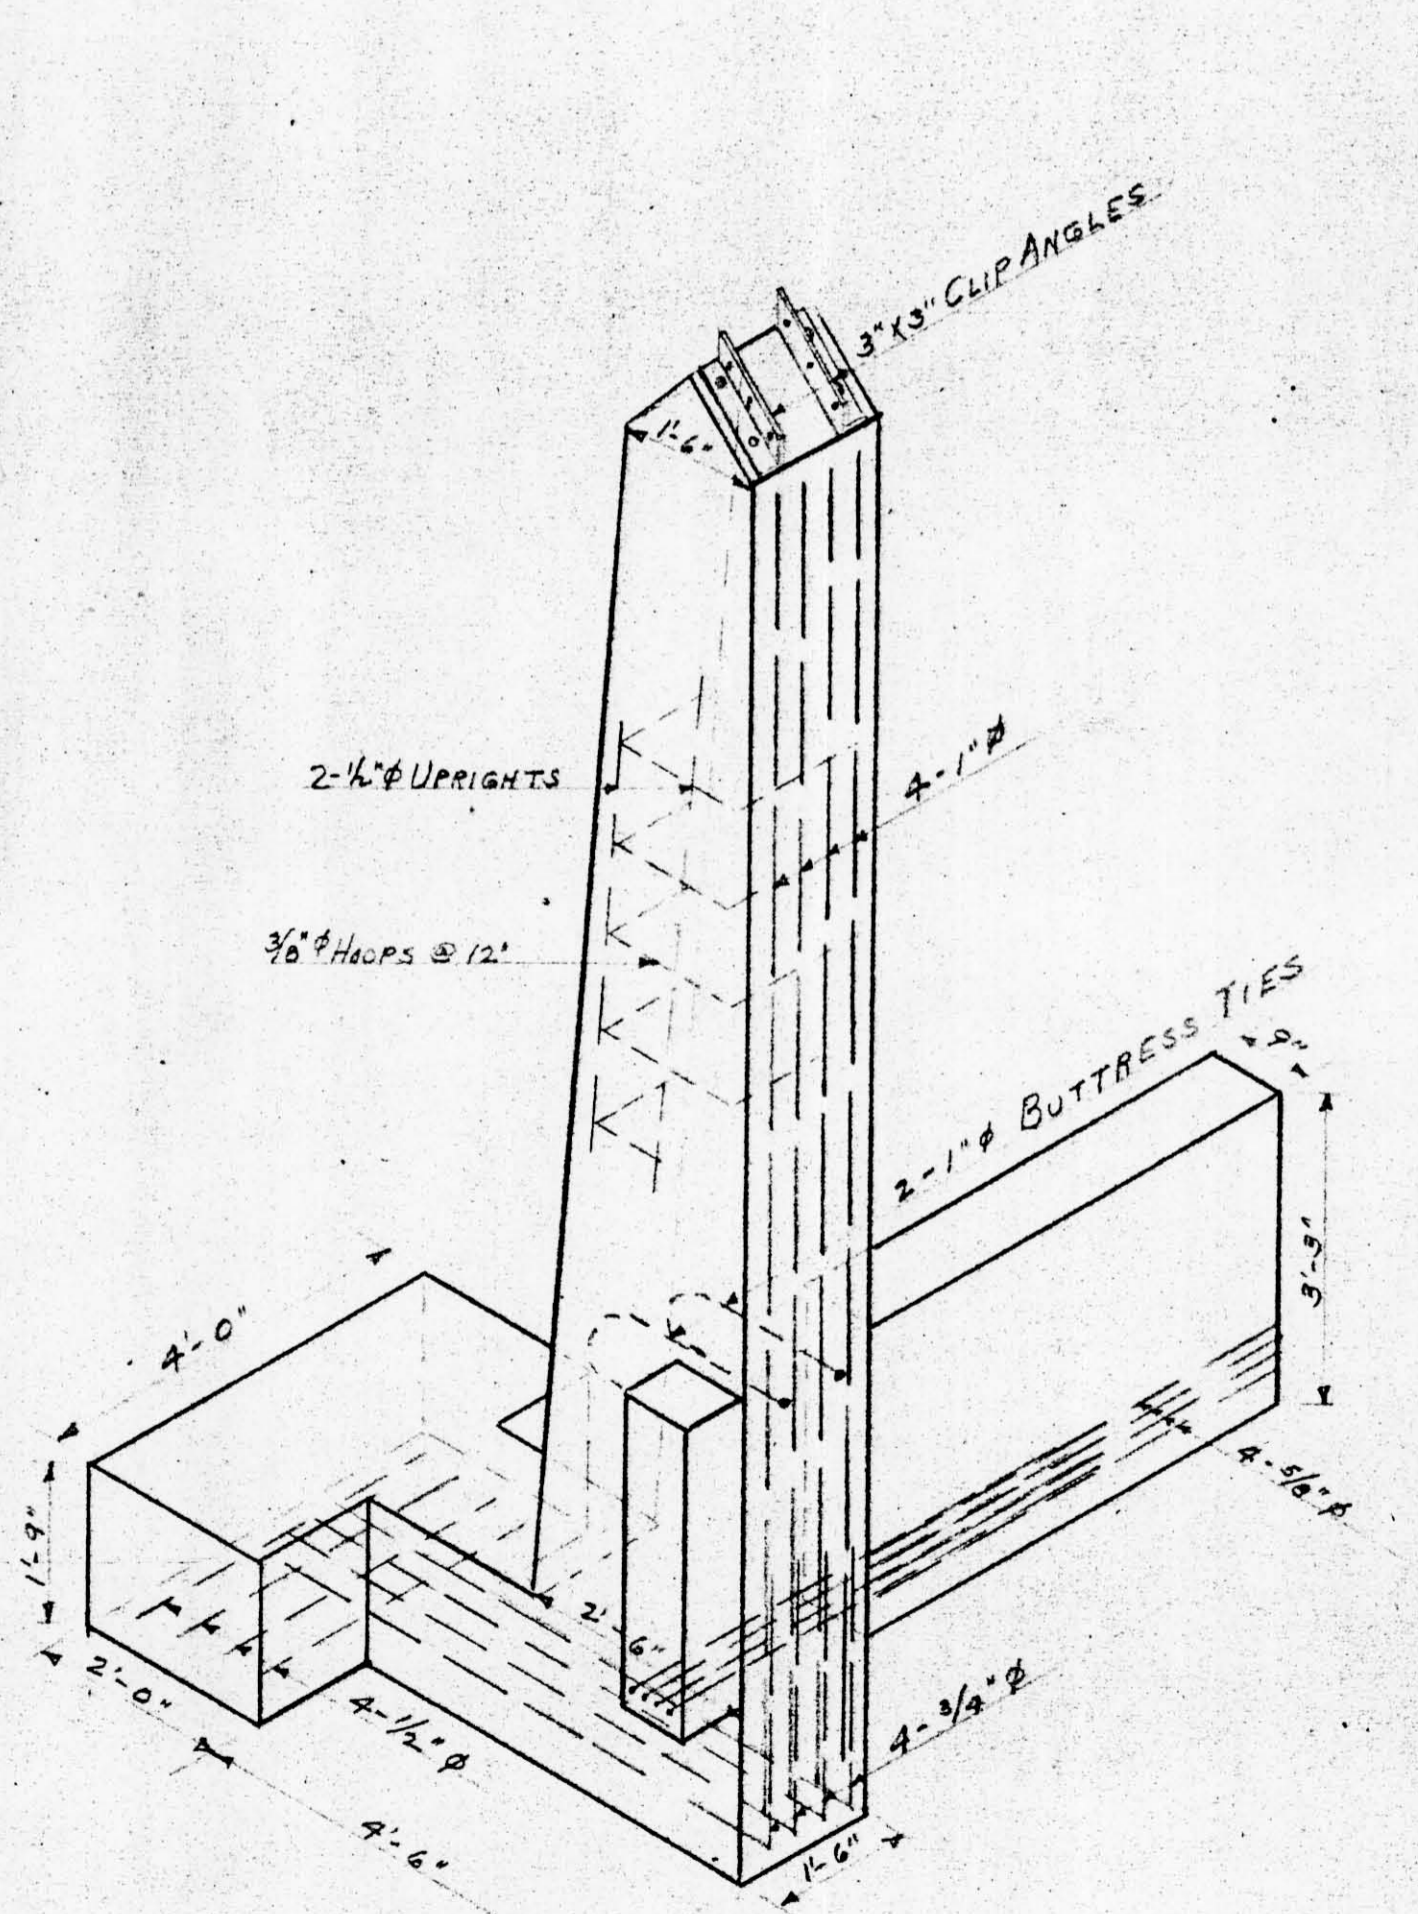


ISOMETRIC OF BUTRESS
SCALE: 1/4"=1'-0"

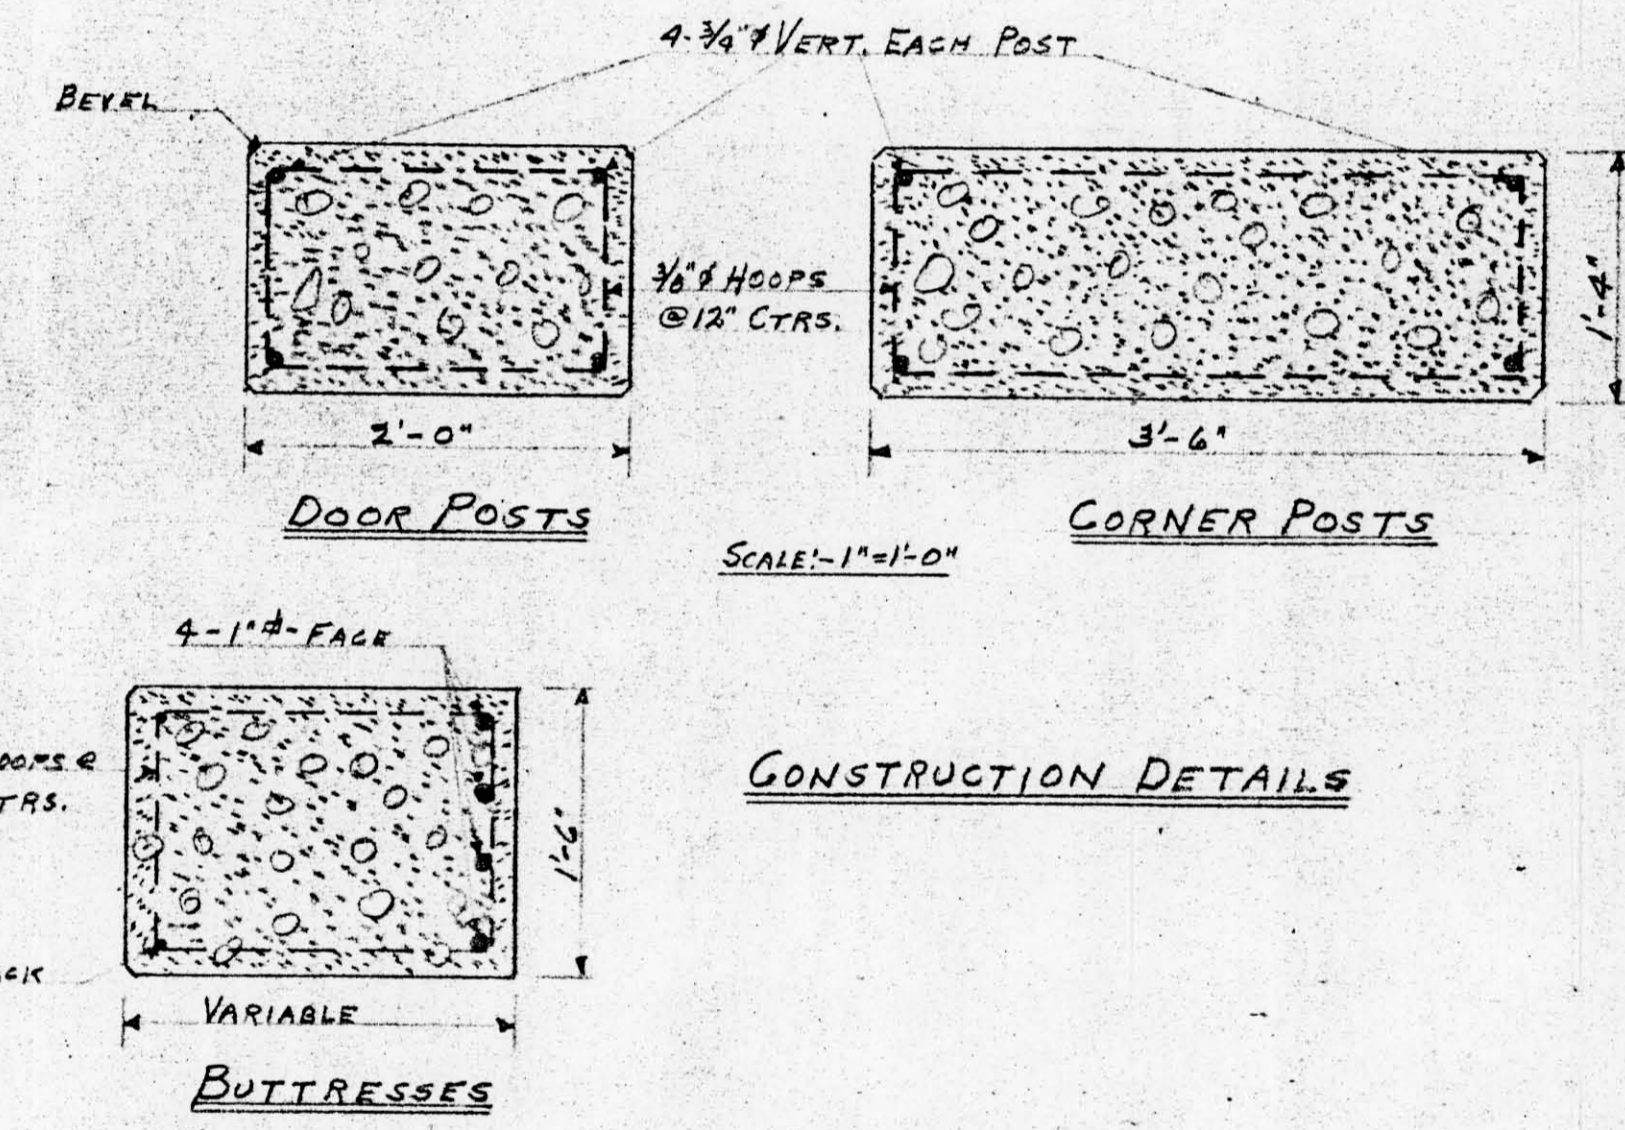

CONSTRUCTION DETAILS

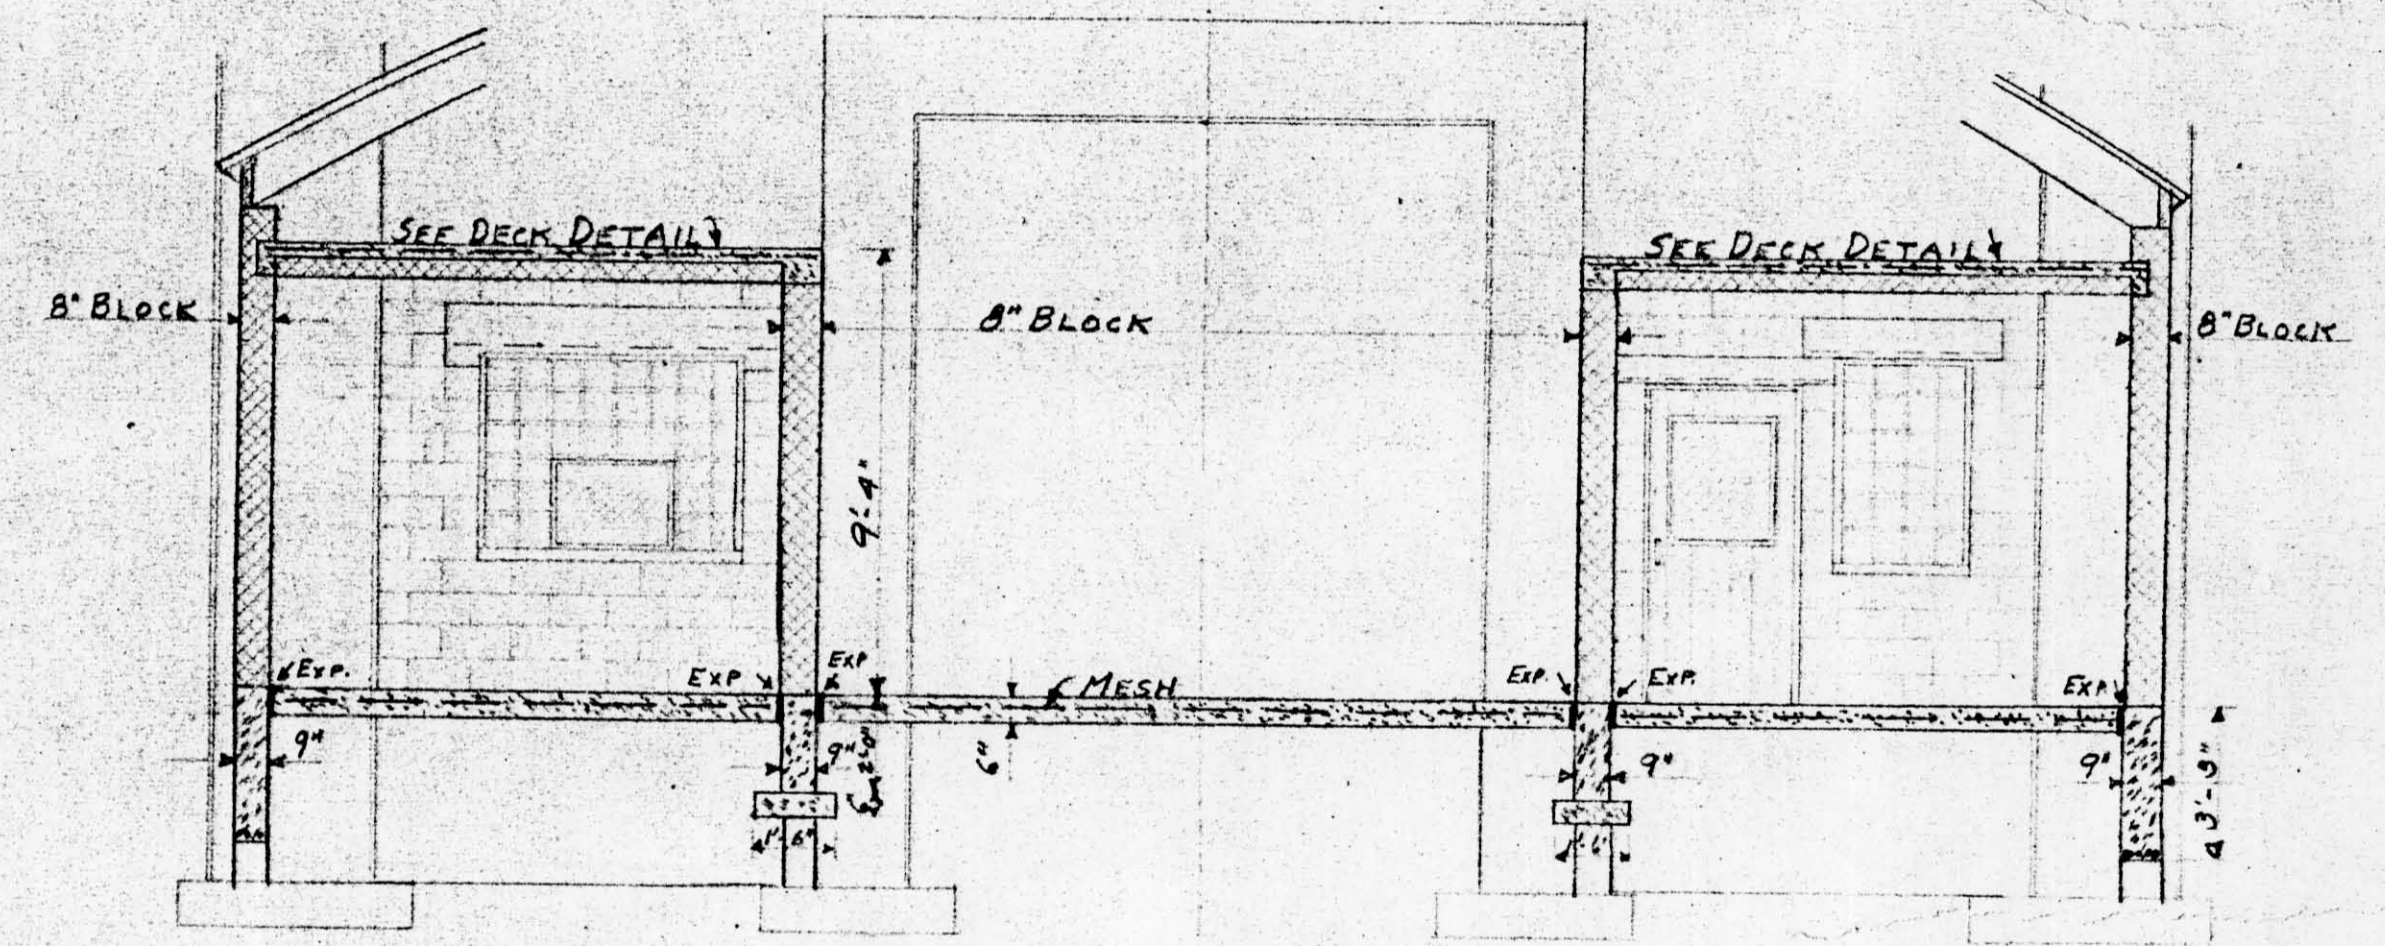

SECTION C-C

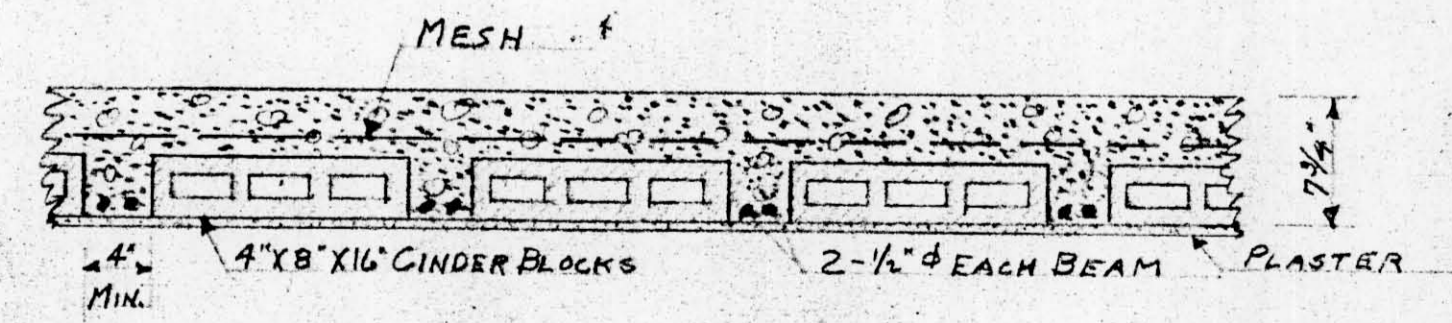

DETAIL OF DECK
SCALE: 1"=1'-0"

	LINCOLN COUNTY FORESTRY DEPT.		
	SHOP & GARAGE		
	TOMAHAWK - WISCONSIN		
	SCALE: AS SHOWN	9/10/47	P.L.S.
	DWG. No. 208-2	GENISOT ENGINEERING CO., RHINELANDER, WIS.	