
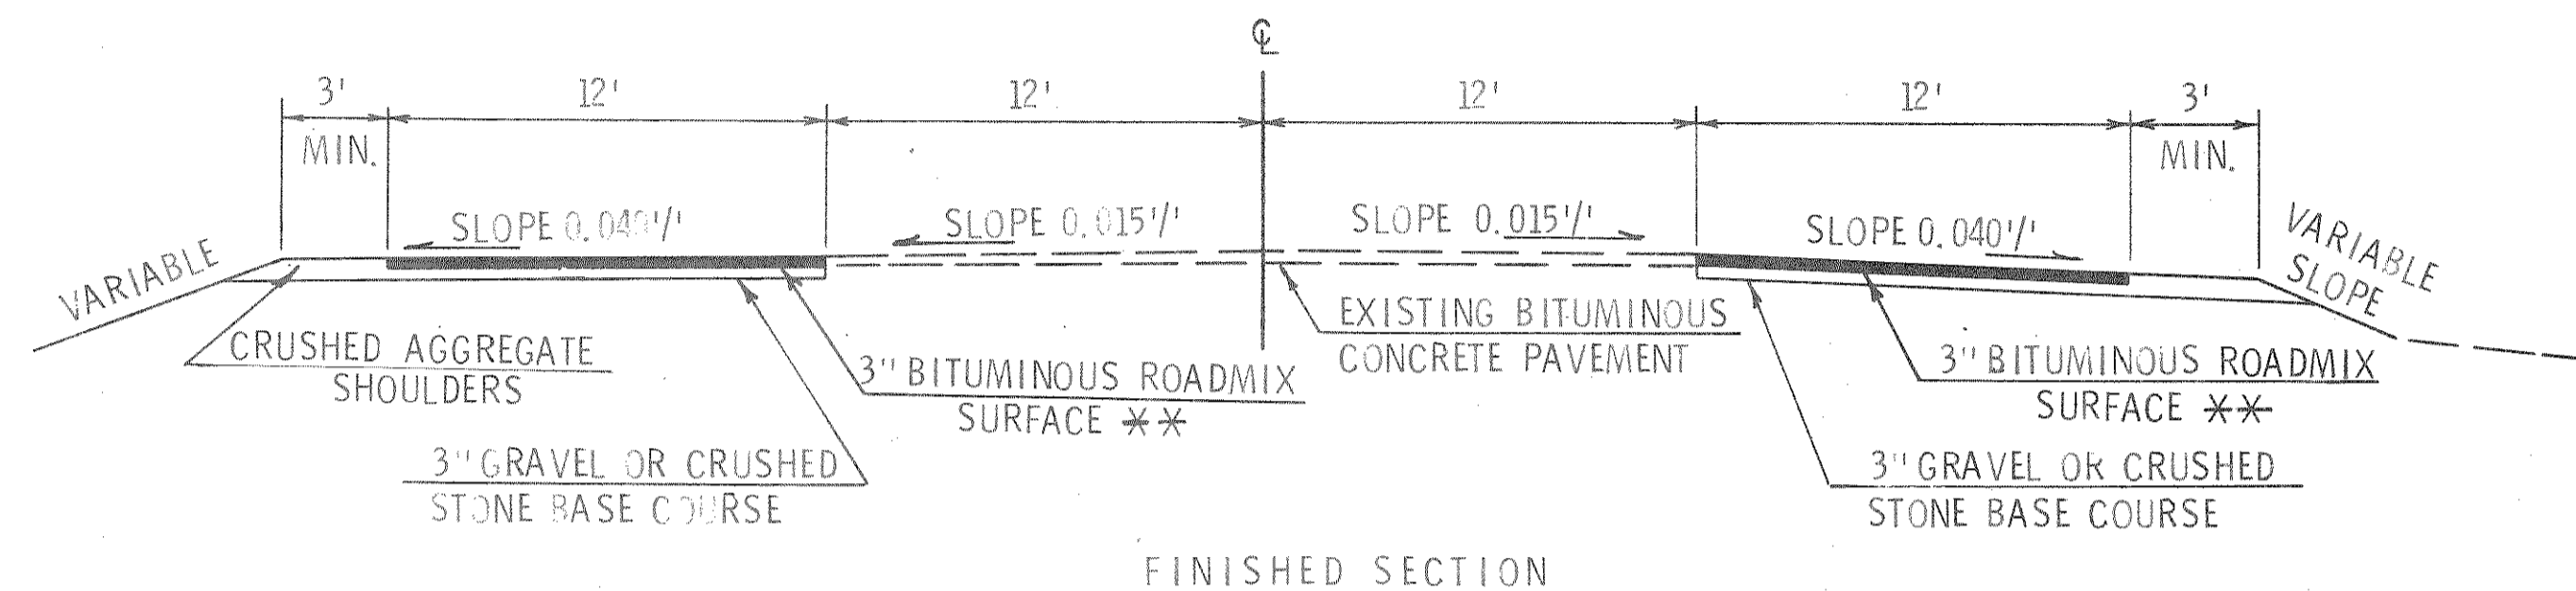
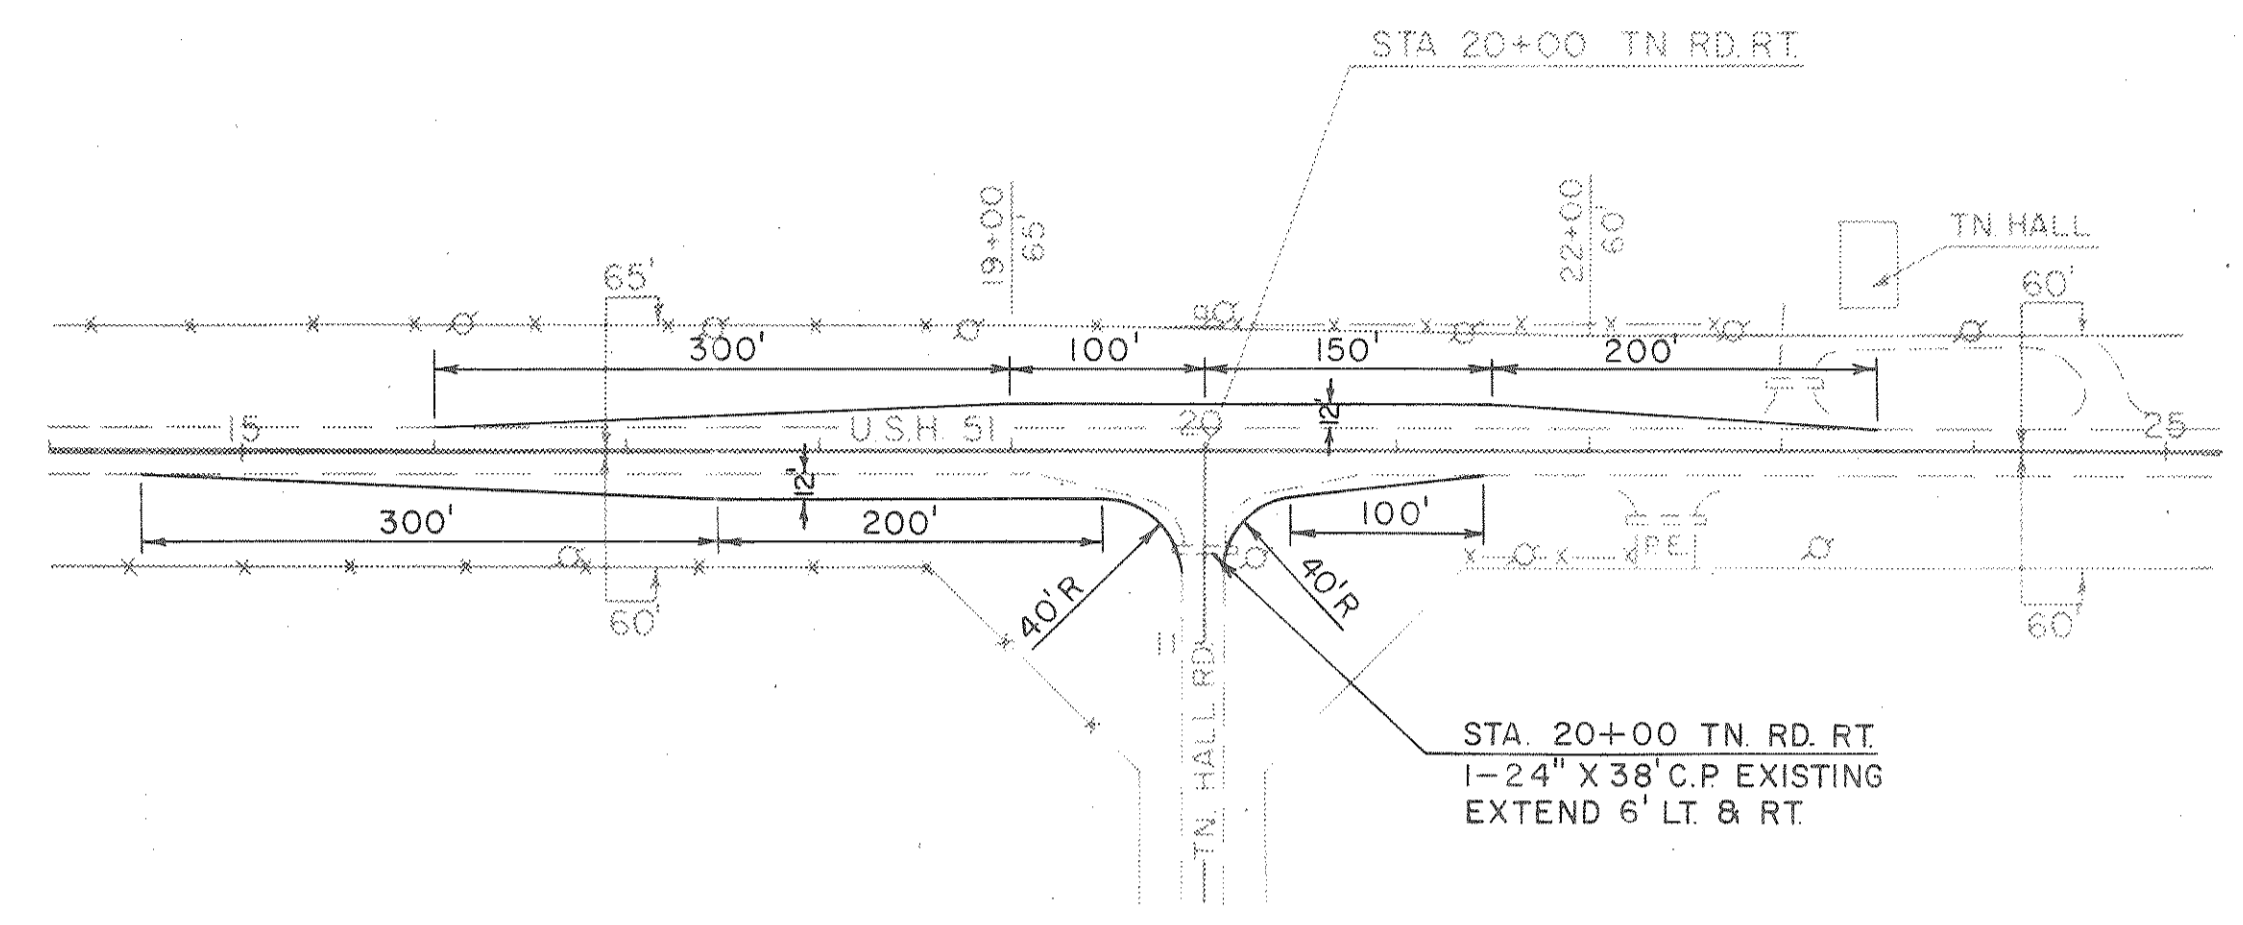


PROJECT DESIGNATION	SHEET NO.
HHS -001(4) / 1174-2-70	
Plan & Profile For	
U. S. H. 51	Lincoln County

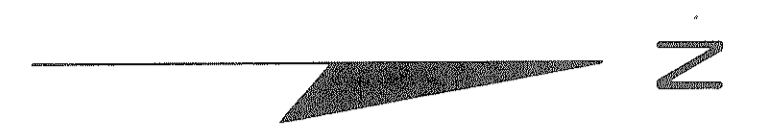

FINISHED SECTION

\*\* CONTRACT NO. 6

BENCH MARKS

NO.	STATION	DESCRIPTION	ELEV.
1	16+71	PK. NAIL IN TELEPHONE POLE 57' RT.	100.00
2	21+68	PK. NAIL IN TELEPHONE POLE 52' RT.	107.00

