



PROJECT DESIGNATION	SHEET NO.

GENERAL NOTE

Signs Shall be installed in compliance with Wisconsin Manual of Traffic Control Devices.

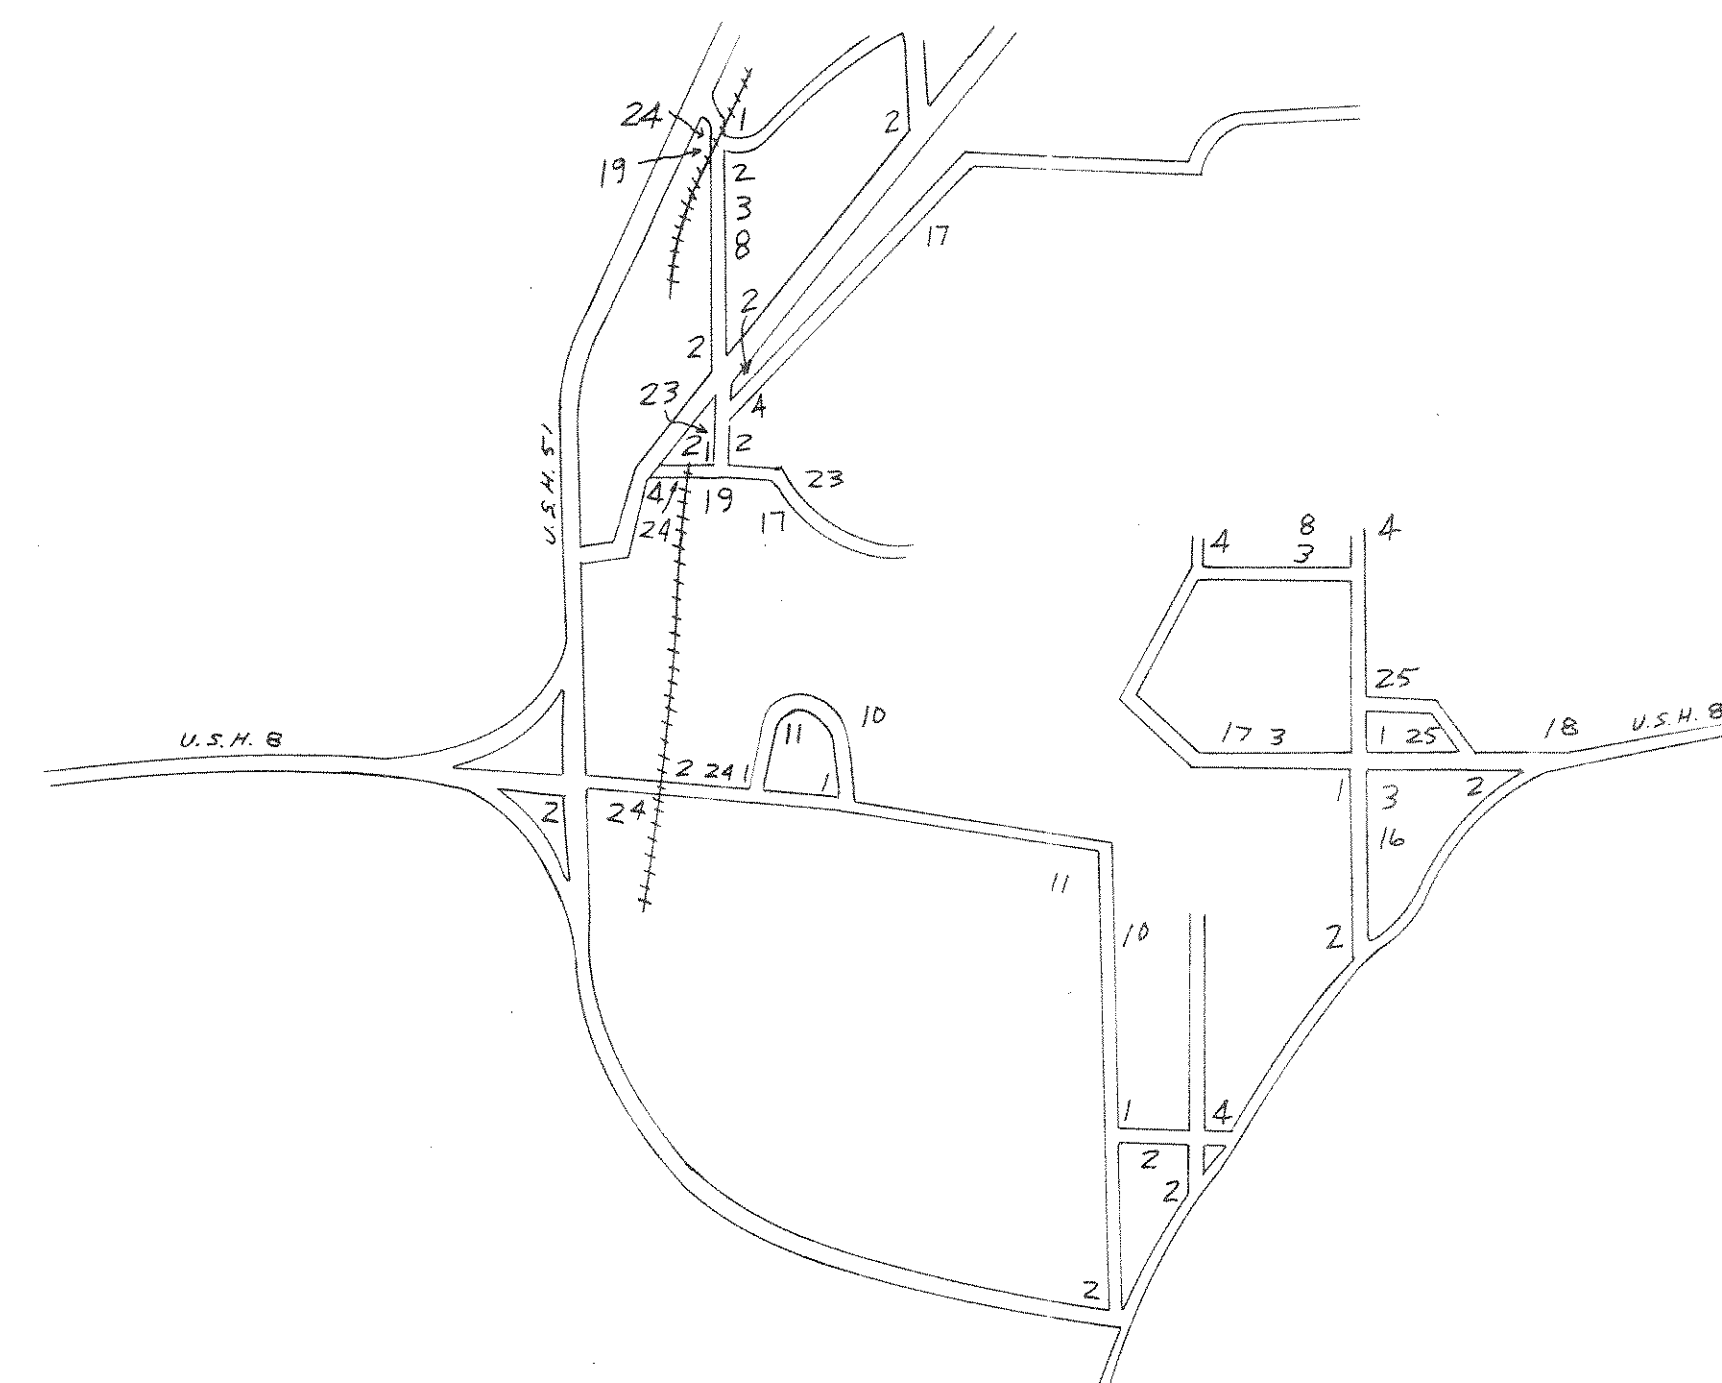

TOWN OF BRADLEY

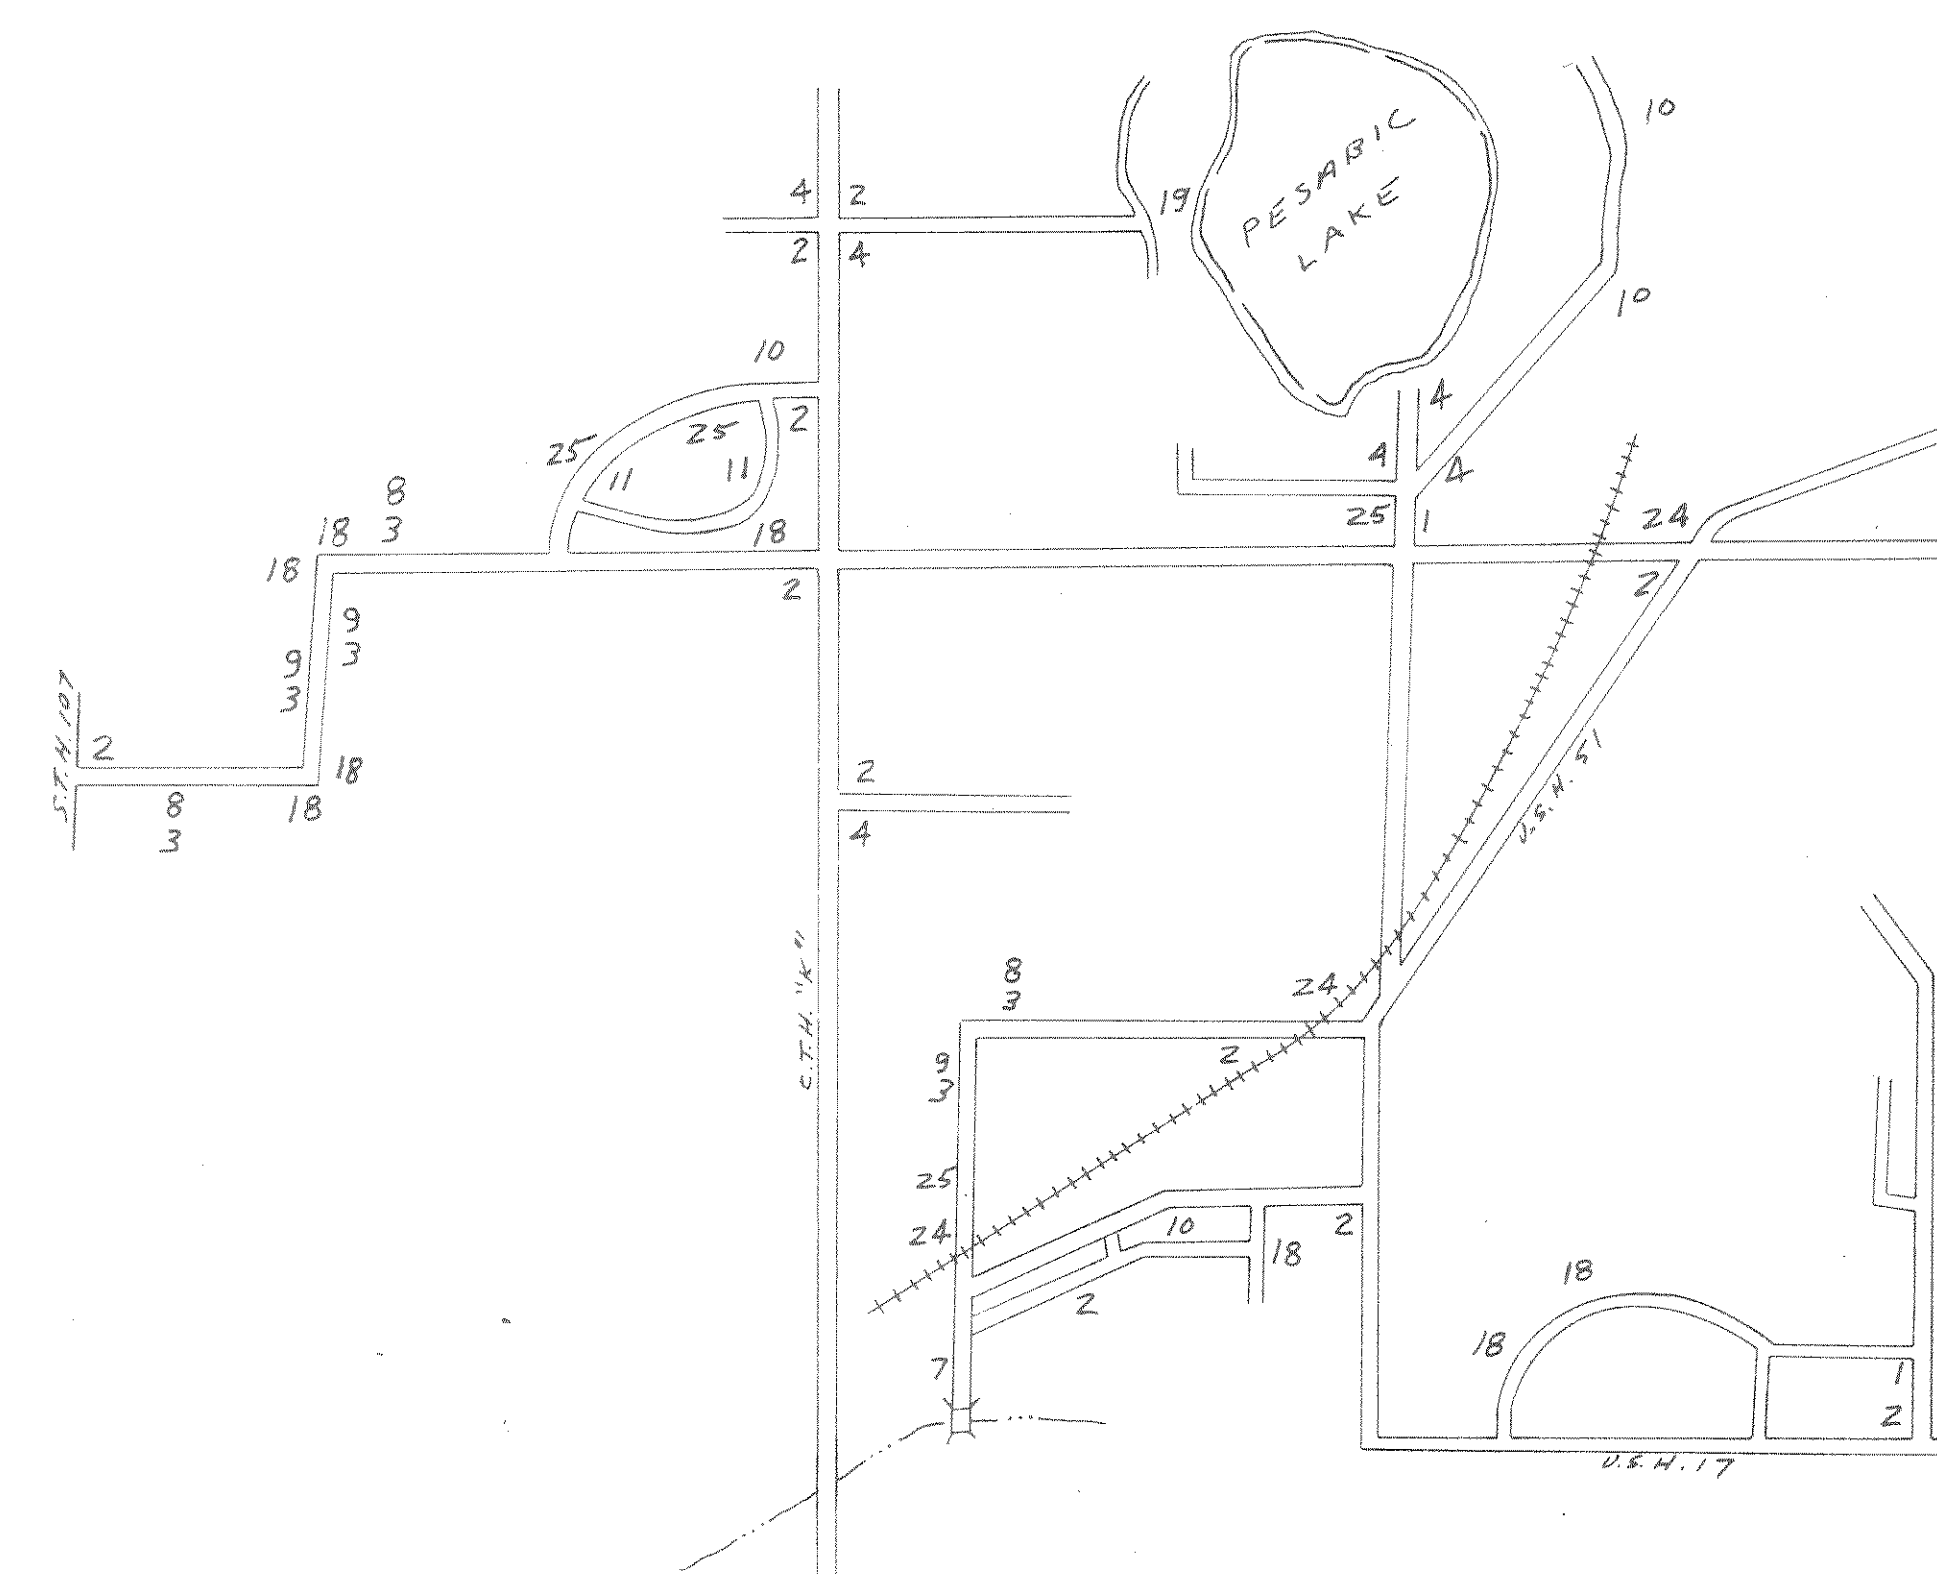

TOWN OF MERRILL