




This document contains confidential or proprietary information of URBAN CONSTRUCTION COMPANY. Neither this document nor the information herein is to be reproduced, distributed, used or disclosed either in whole or in part except as specifically authorized by URBAN CONSTRUCTION COMPANY.

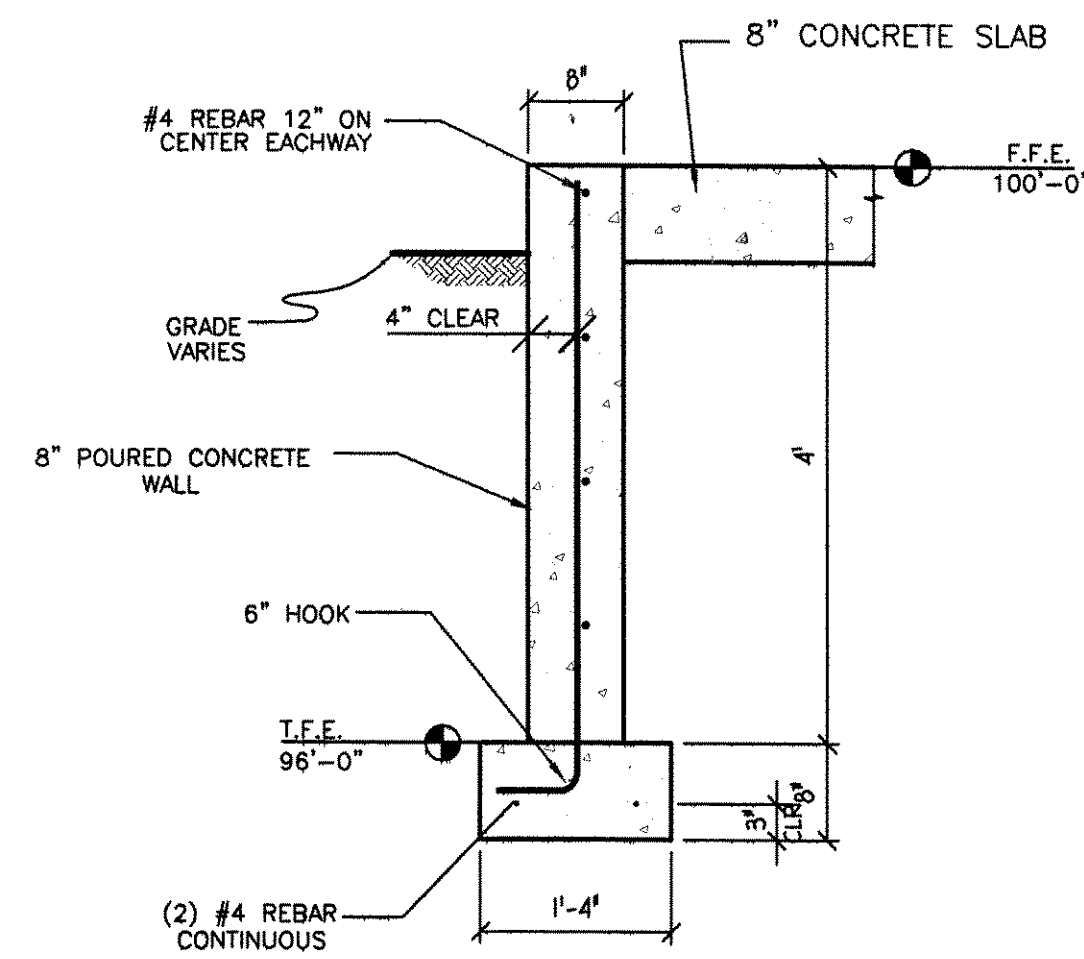


1 8" POURED CONCRETE WALL
S110 3/4" = 1'-0"

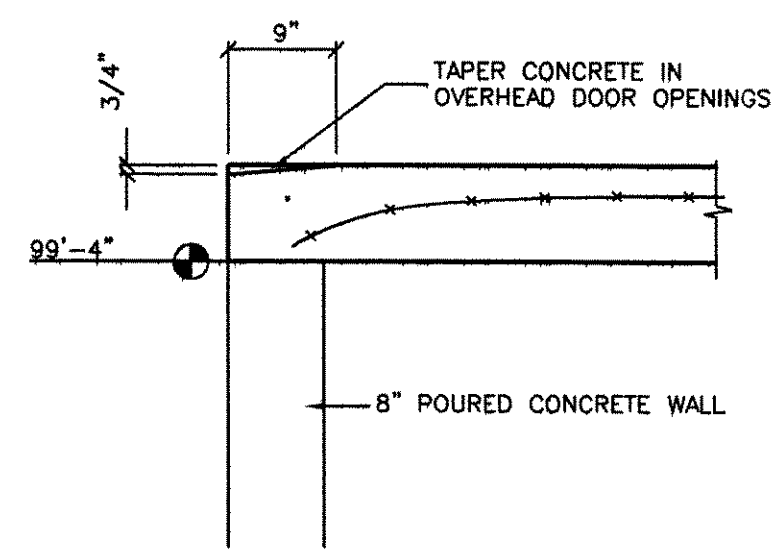


4 OVERHEAD DOOR OPENING TAPER
S110 3/4" = 1'-0"

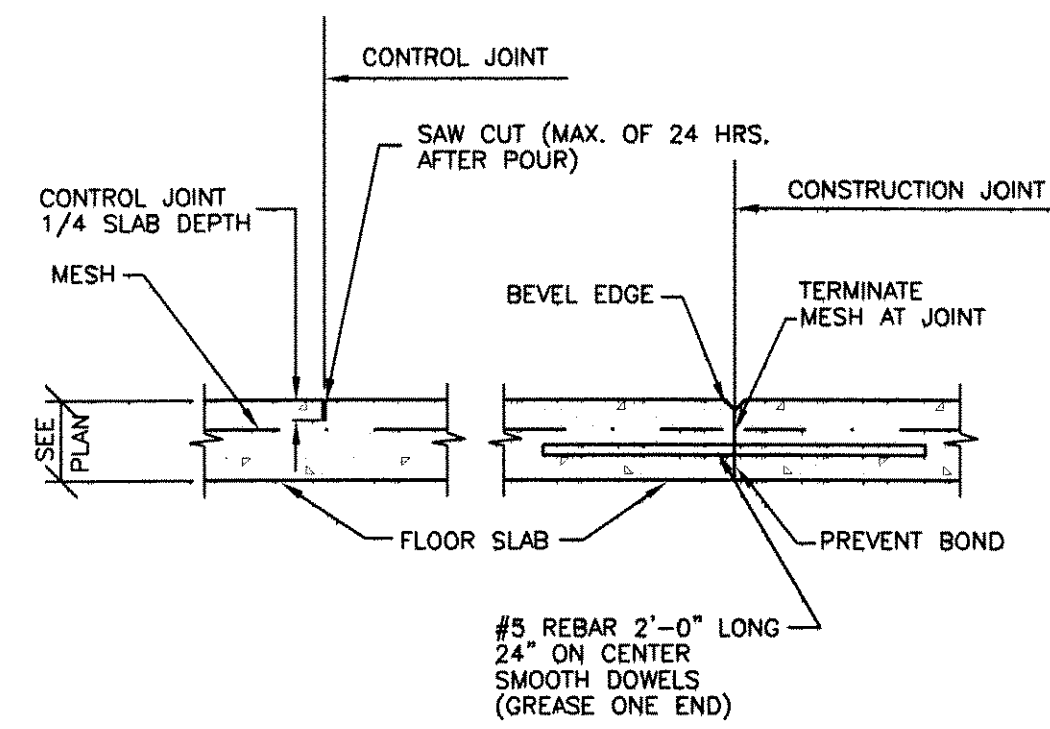


5 SLAB CONTROL & CONST. JOINT DETAIL
S110 DETAIL # P-1001 N.T.S.

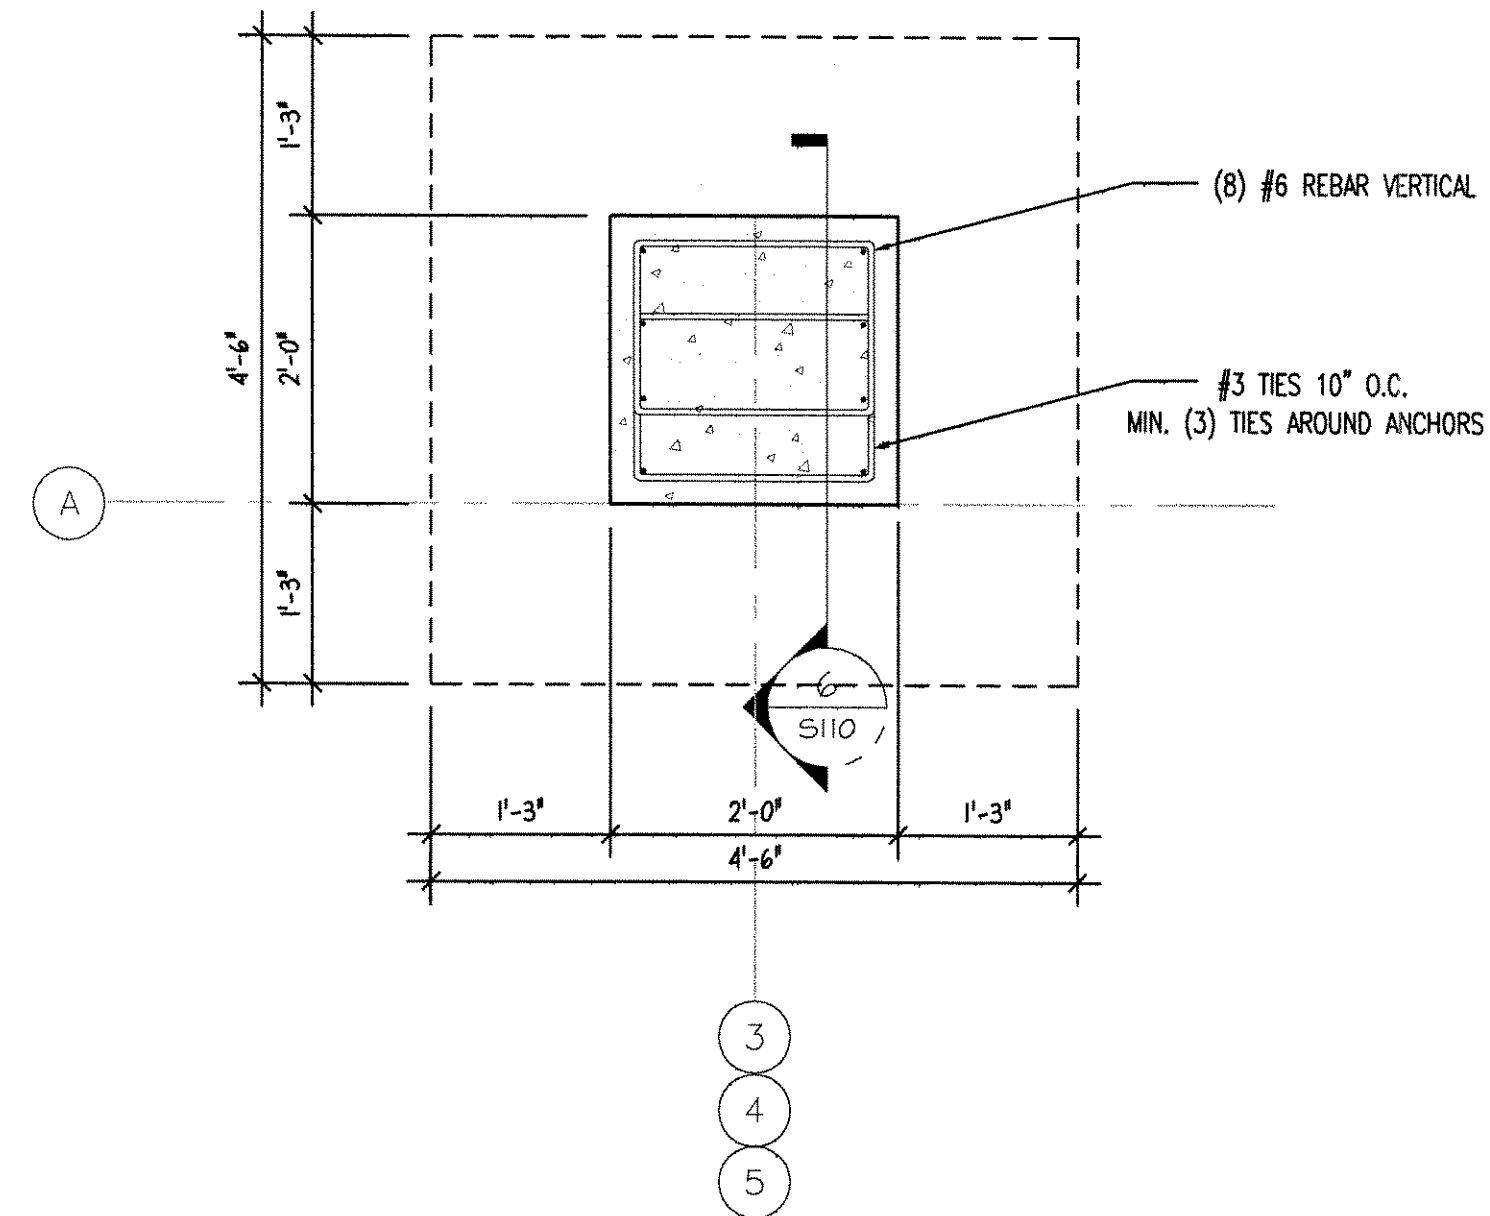


2 PIER PLAN VIEW
S110 3/4" = 1'-0"

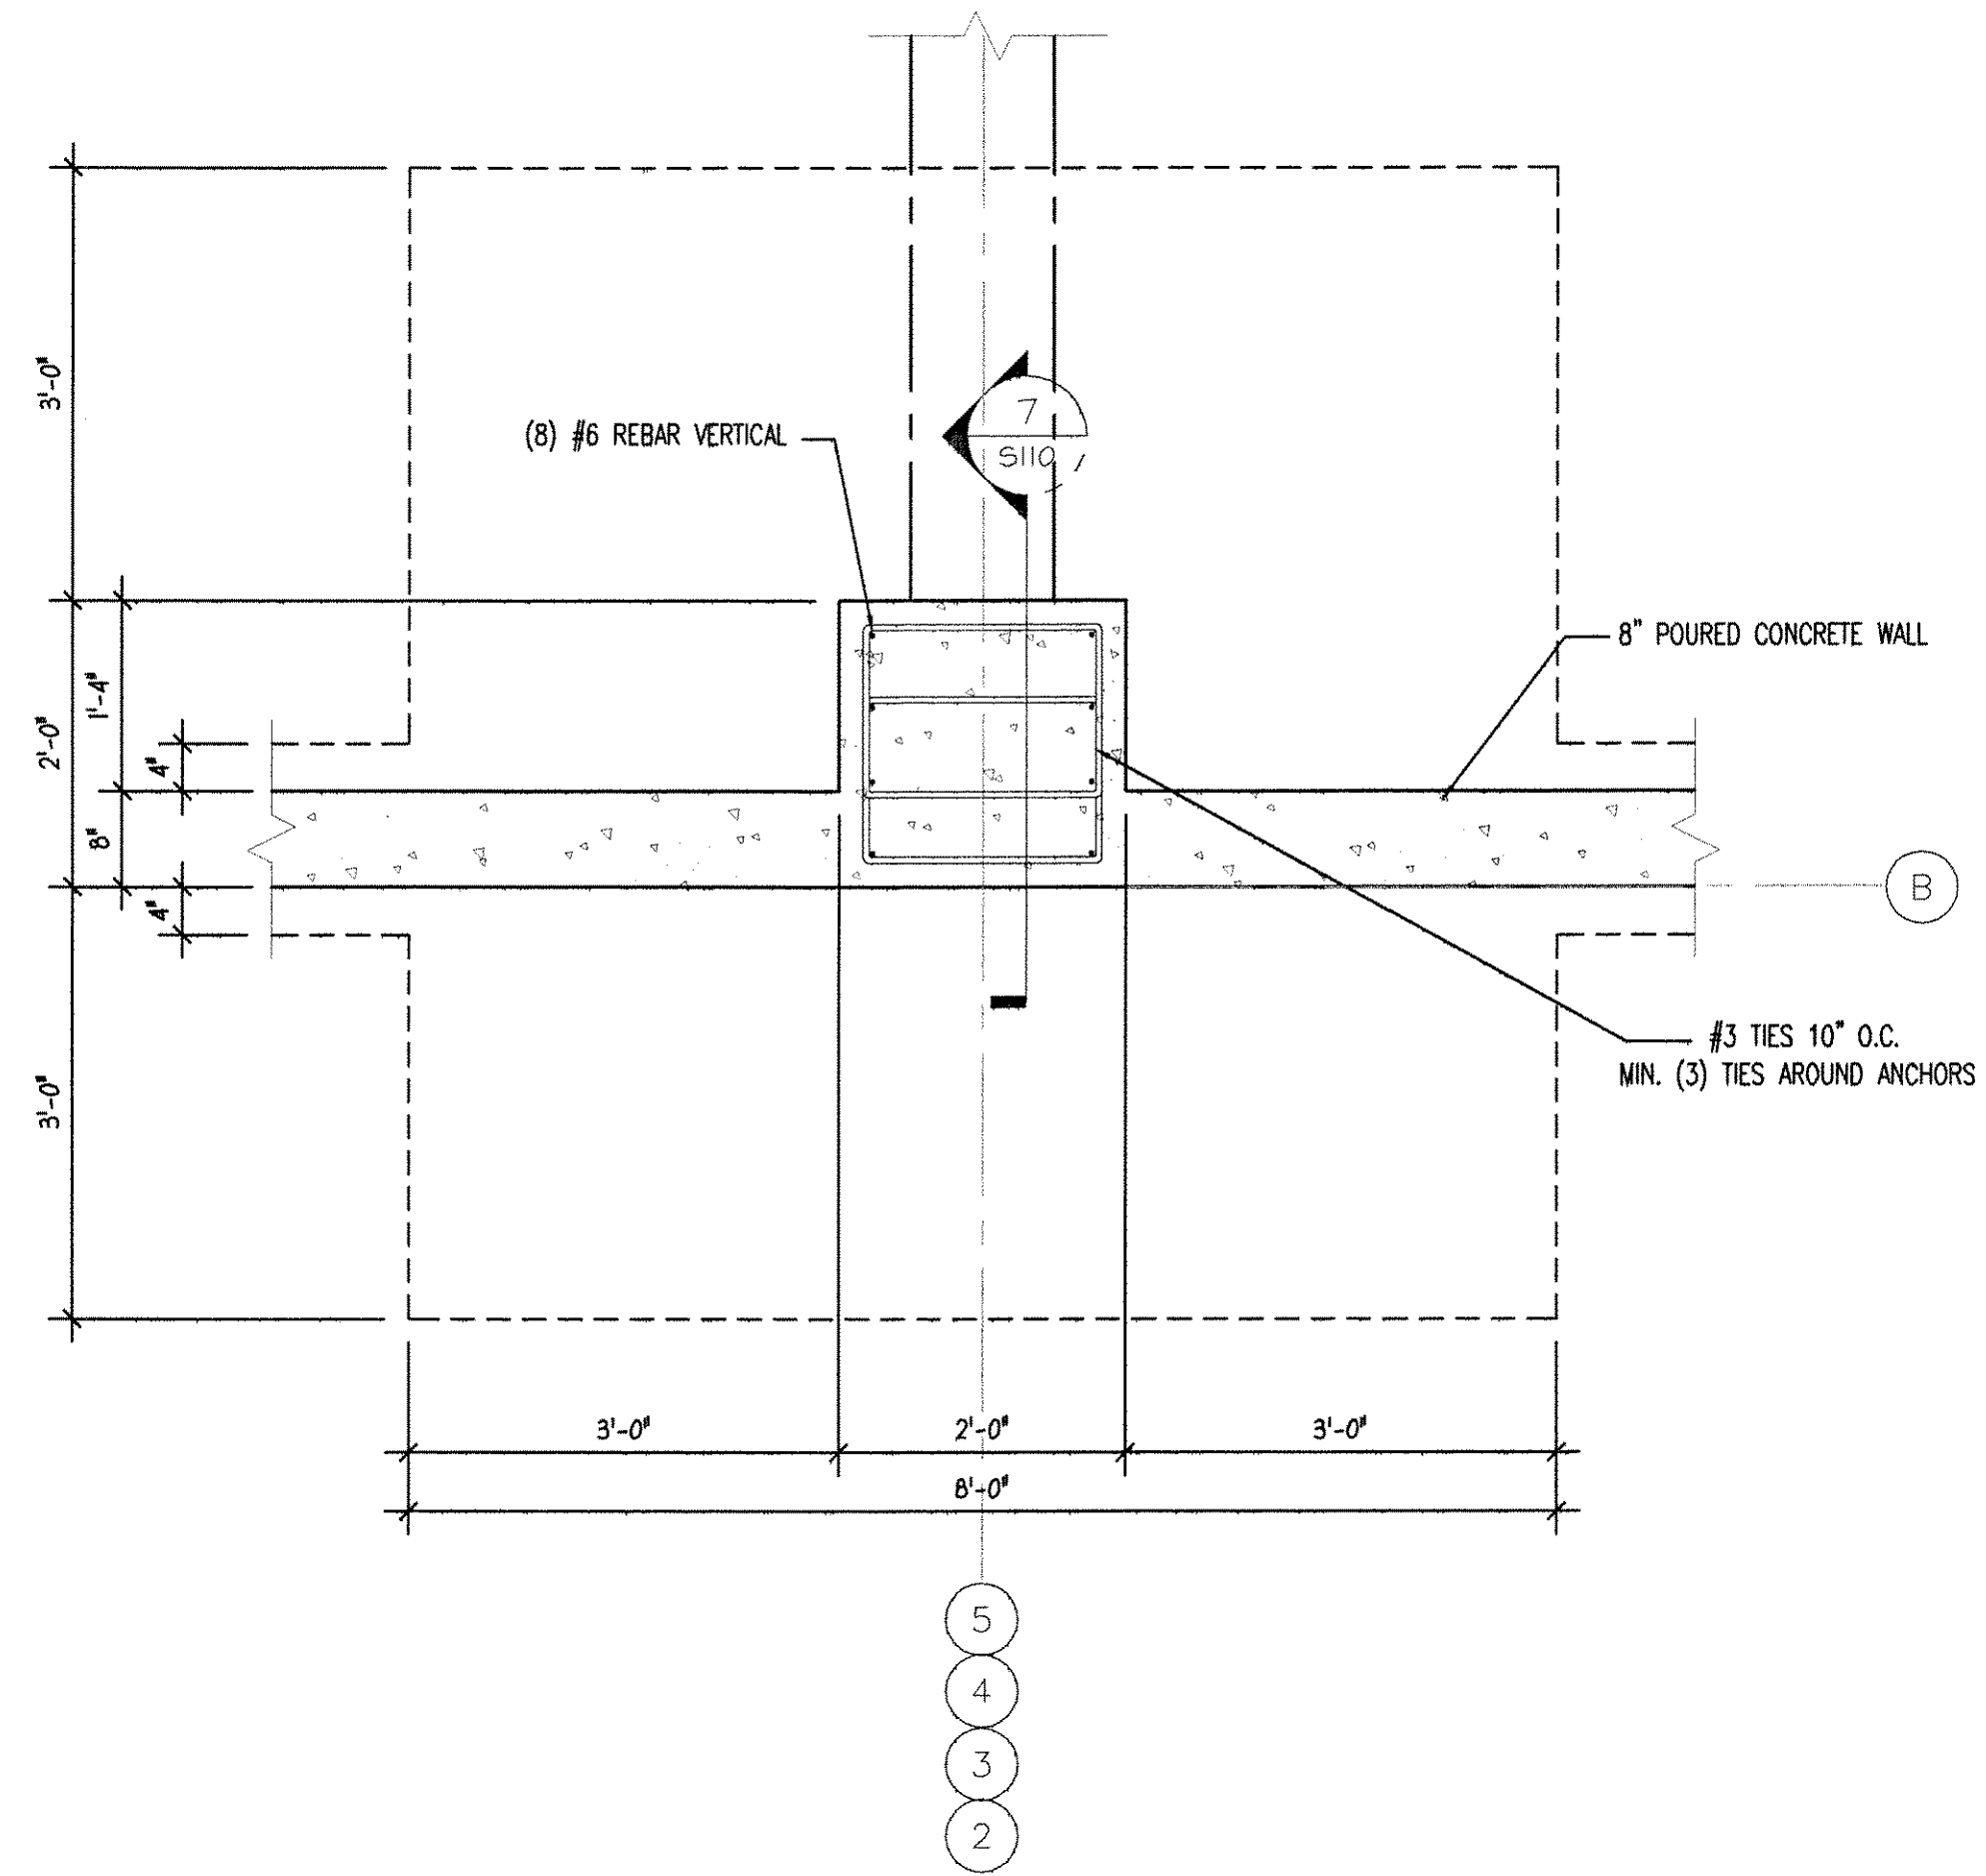

3 PIER PLAN VIEW
S110 3/4" = 1'-0"

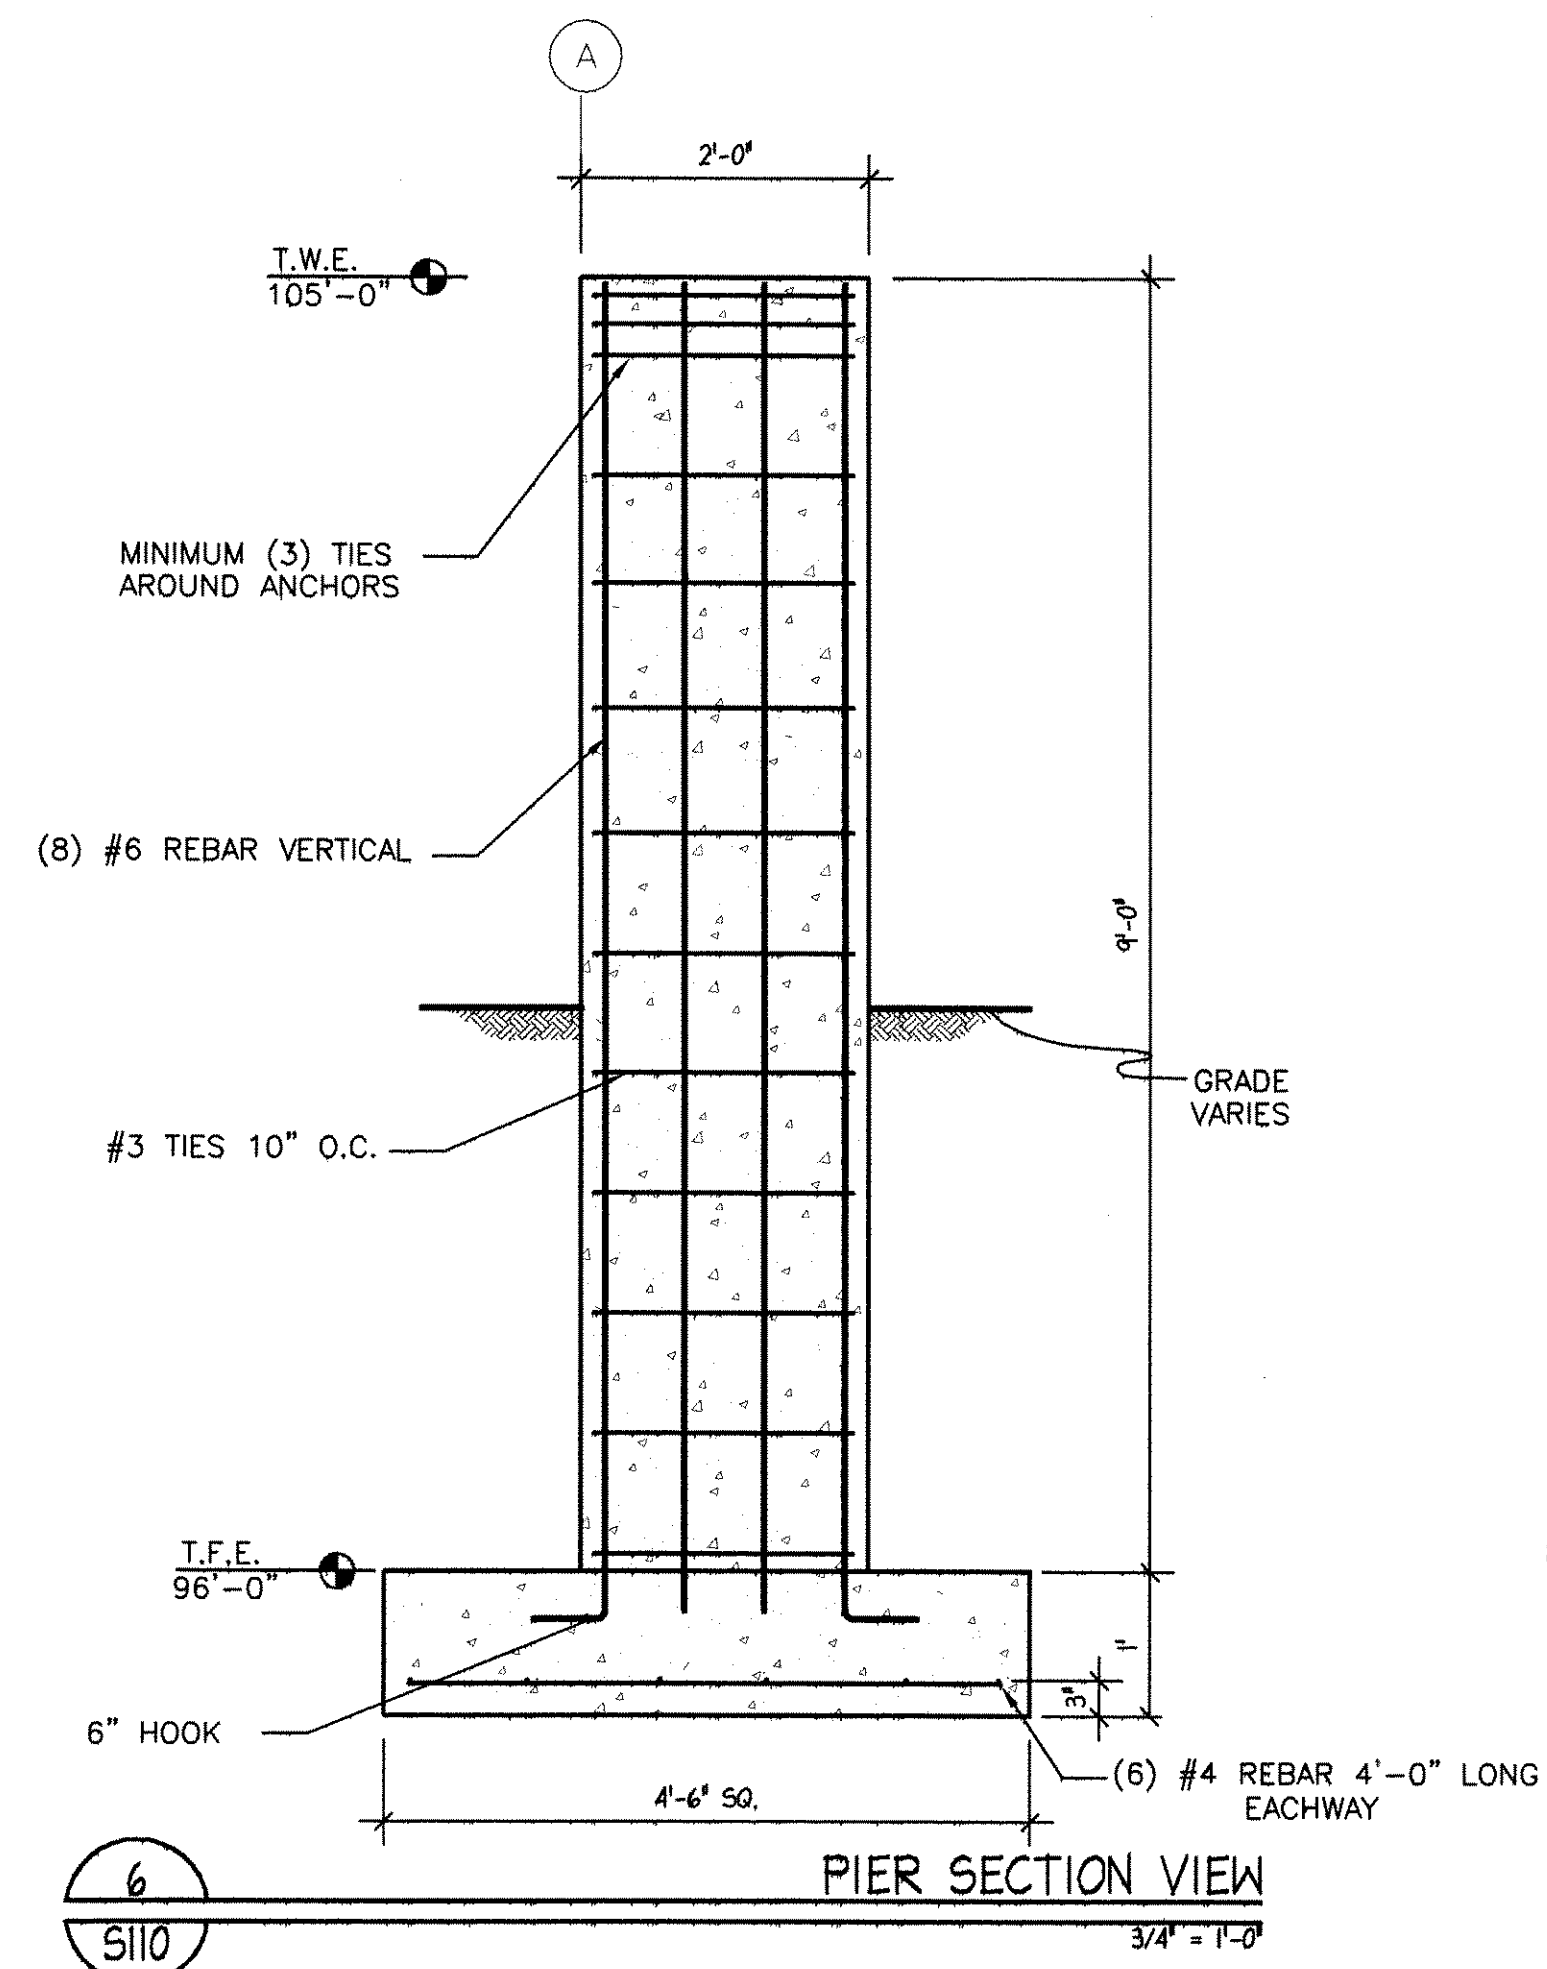

6 PIER SECTION VIEW
S110 3/4" = 1'-0"

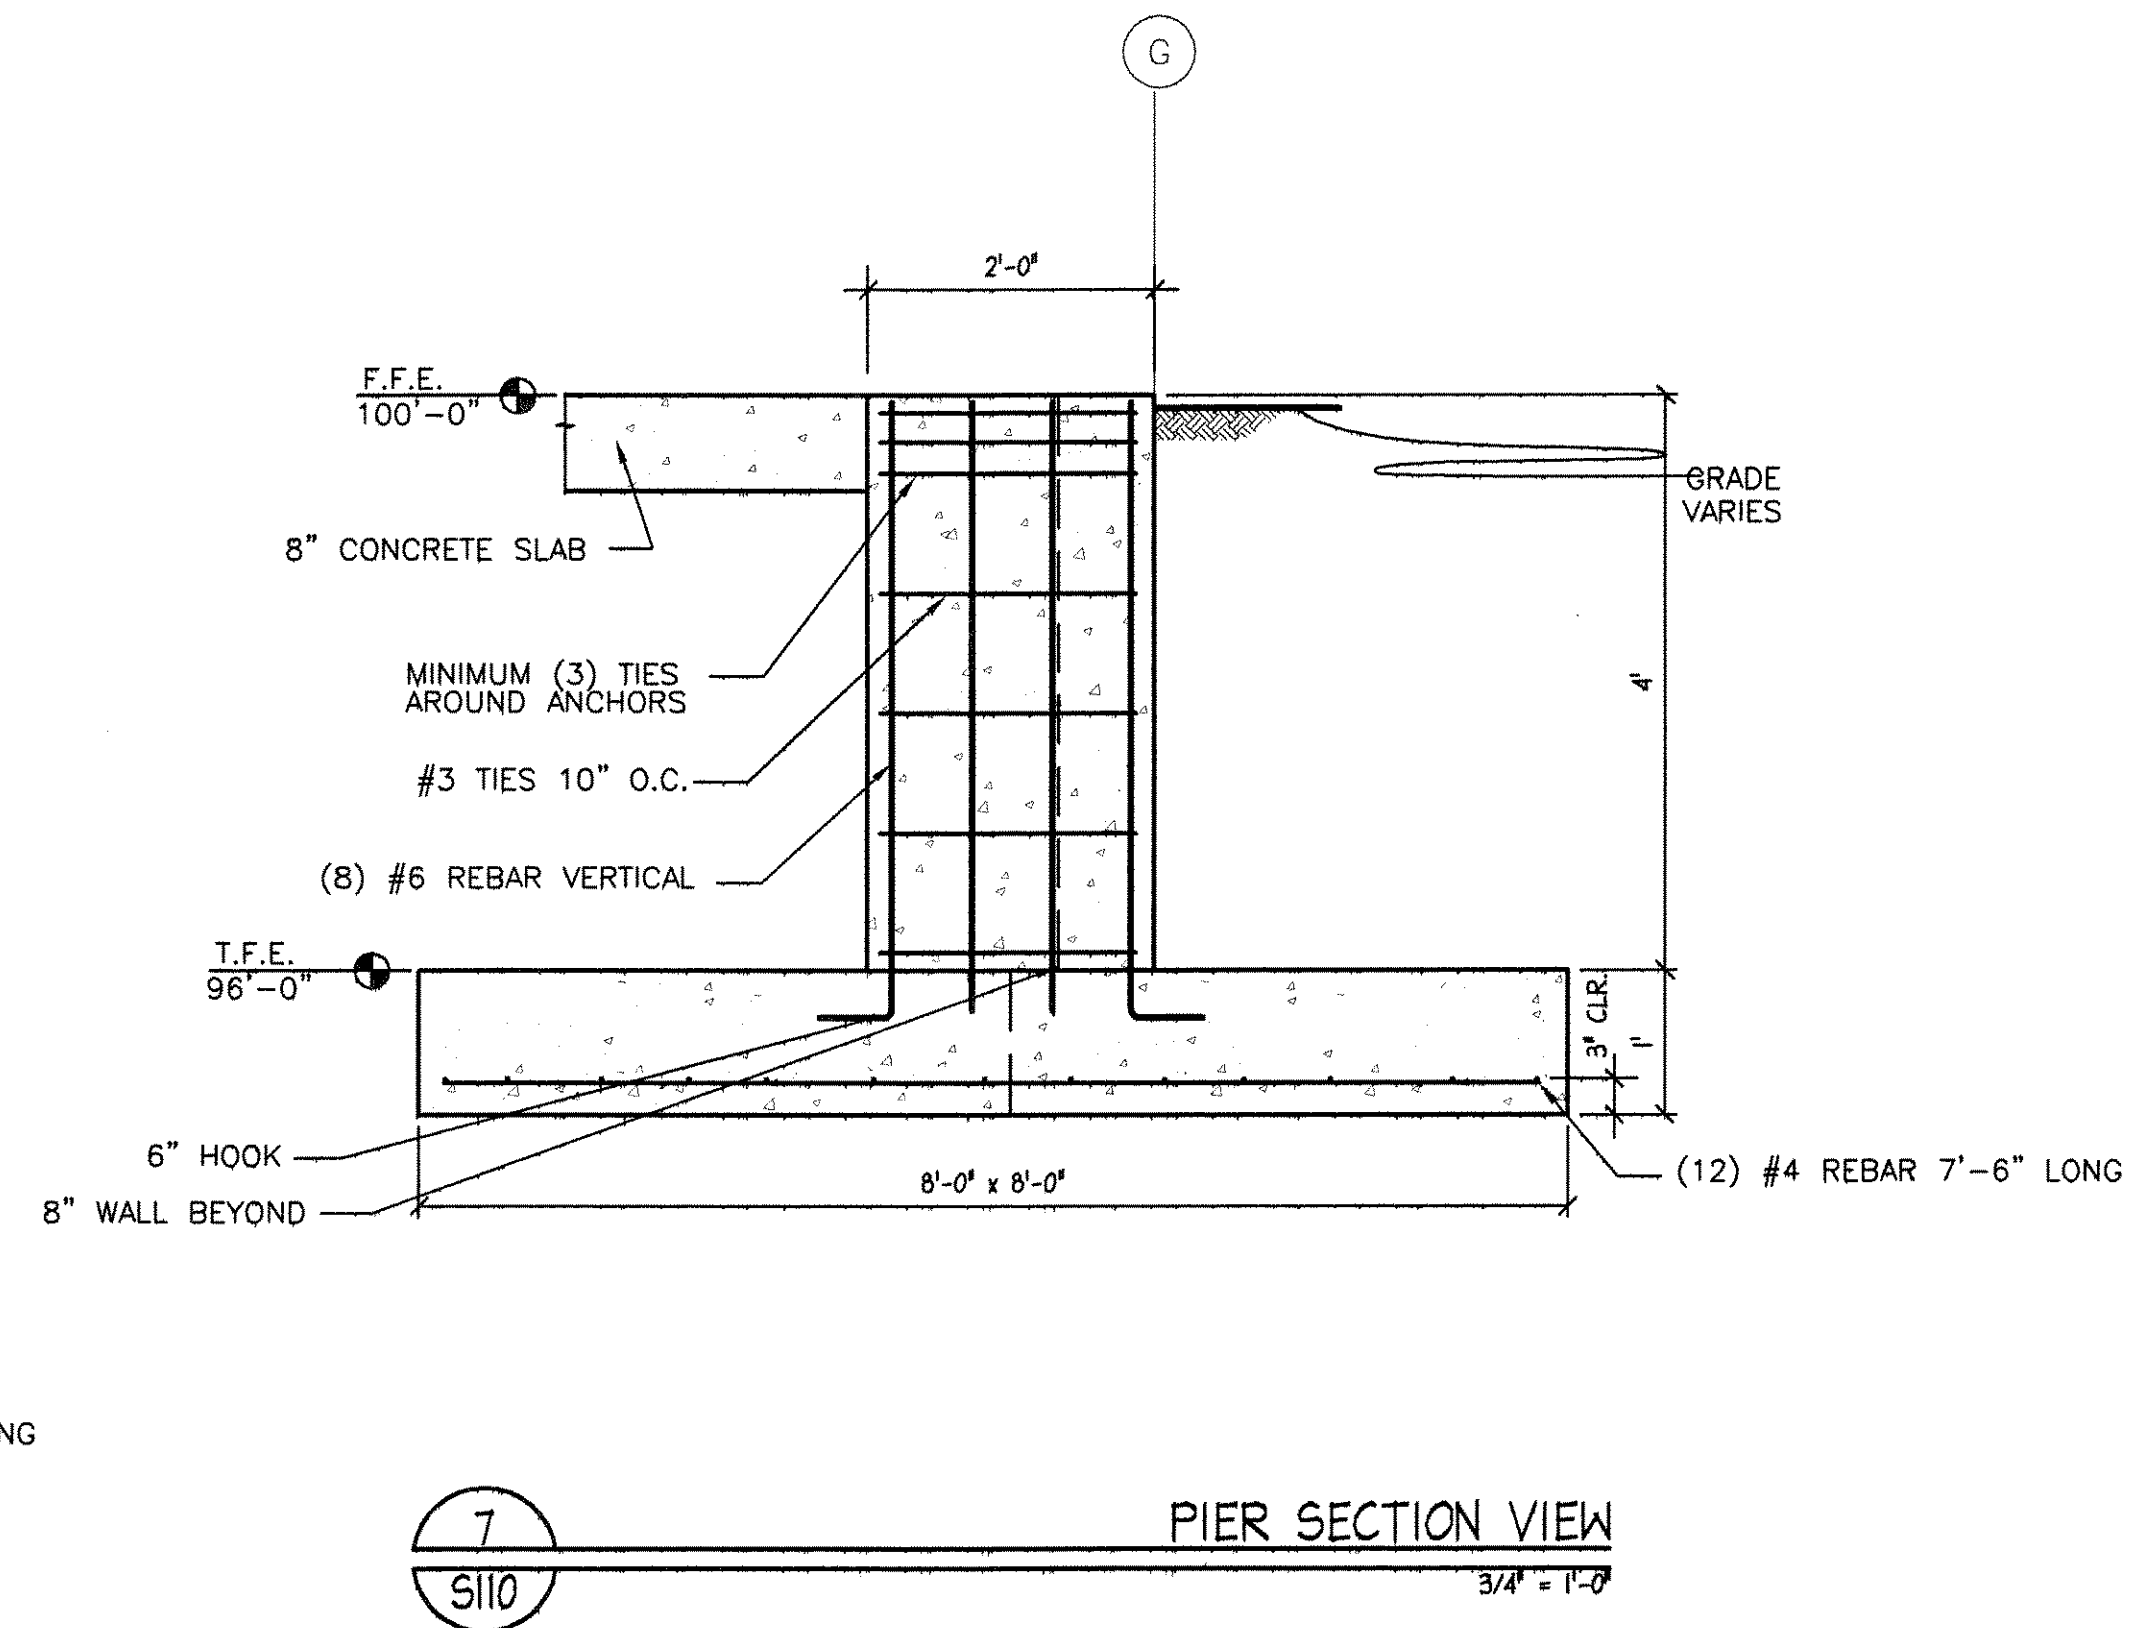

7 PIER SECTION VIEW
S110 3/4" = 1'-0"

URBAN CONSTRUCTION COMPANY
 2005 Cassidy Drive - Wausau, WI 54401
 Tel: (715) 675-9425 - FAX: (715) 675-9781
 email: urban@cwave.net

REVISIONS	
NUMBER	DESCRIPTION

LINCOLN COUNTY HIGHWAY DEPARTMENT
 MERRILL, WI

KEY

CONSULTANT

DRAWN BY: Ellen Kaldunski
 CHECKED BY: DATE: 5/16/01

SCALE: 3/4" = 1'-0"
 FILE NAME: 01516S110

CONTRACT NUMBER: 00-166

DRAWING NUMBER: 01516

DESCRIPTION: FOUNDATION DETAILS

SHEET NUMBER: S110

DWG. ORDER: SHEET OF