




STATE PROJECT NUMBER	SHEET NO.
9411-03-	
CONSTRUCTION DETAILS	
FOR LINCOLN COUNTY	
C.T.H. "E"	

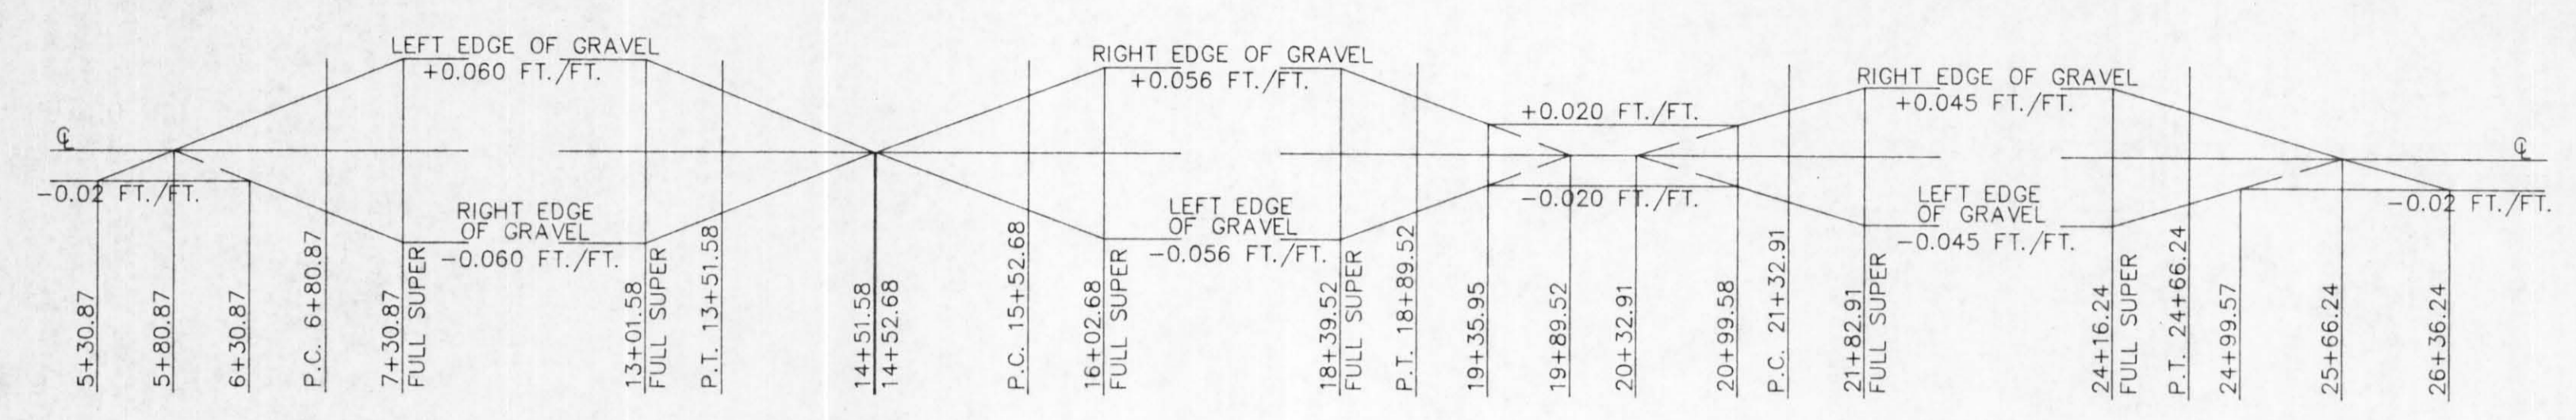


SUPER ELEVATION DIAGRAM

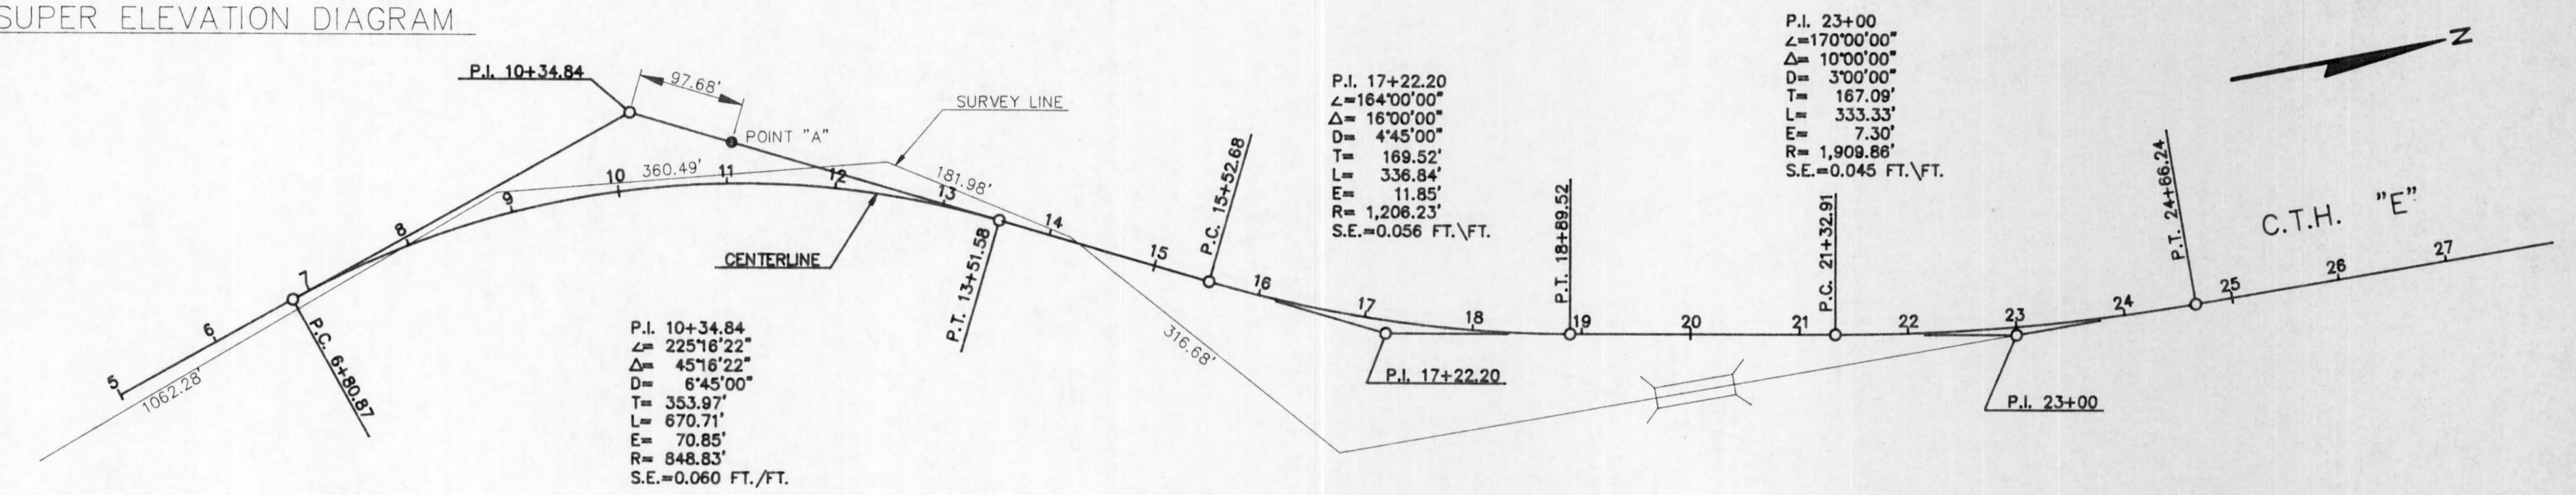


ALIGNMENT SKETCH

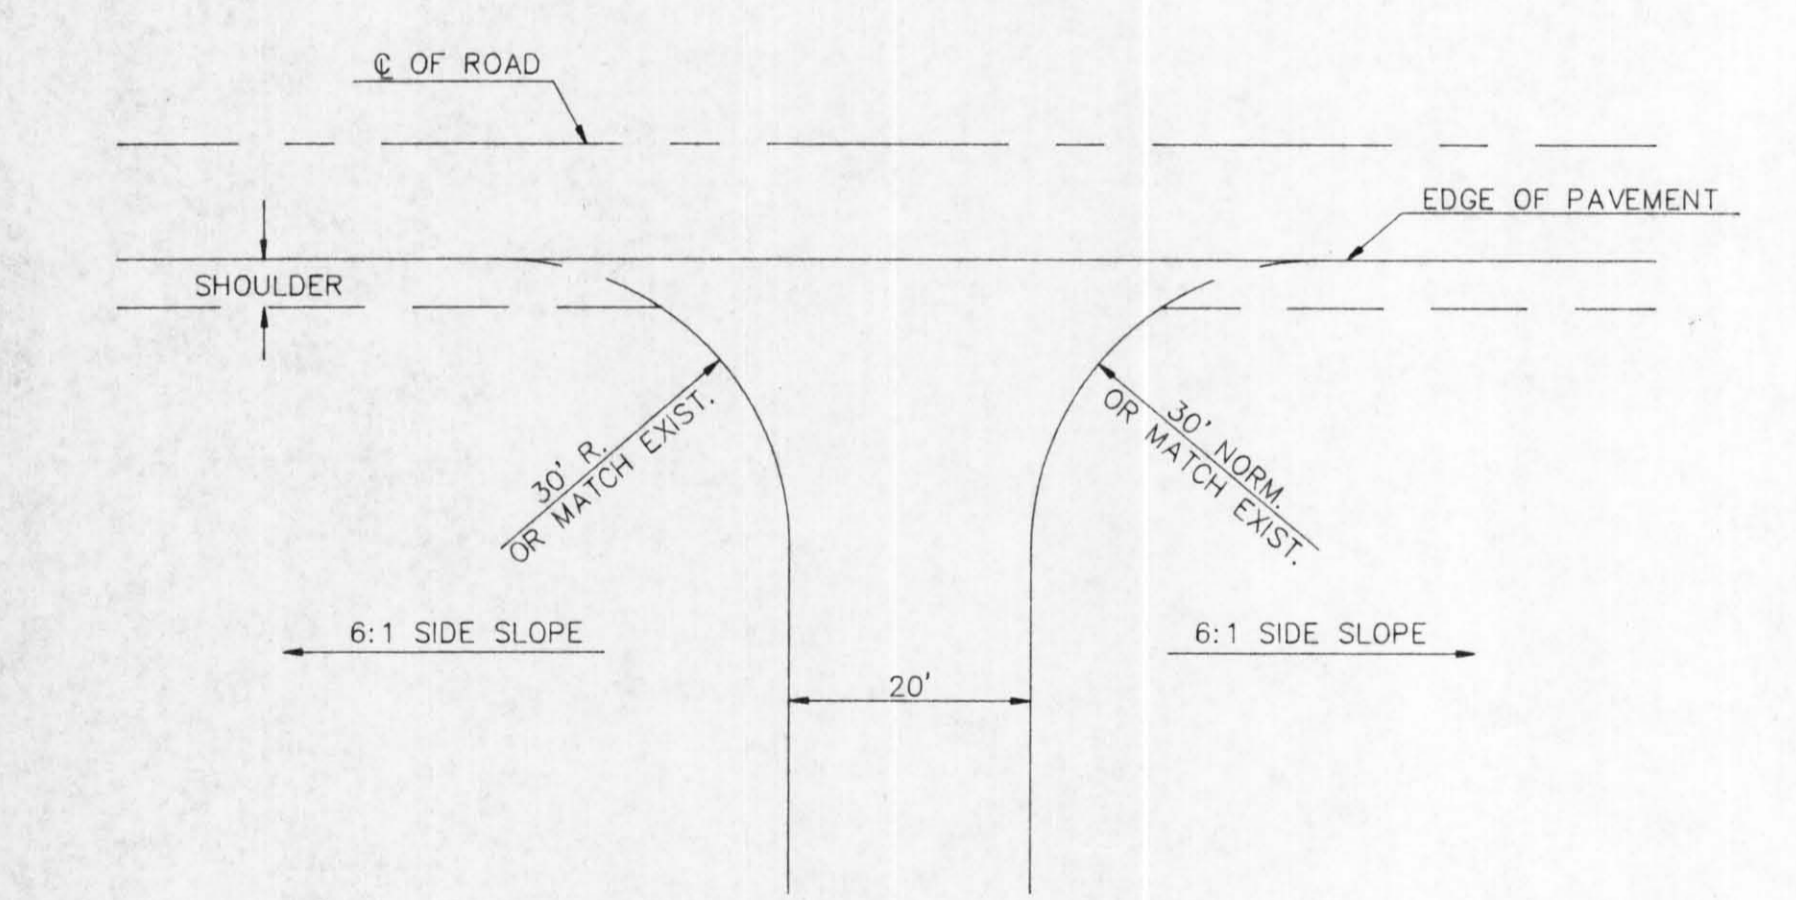

PLAN OF FIELD ENTRANCE

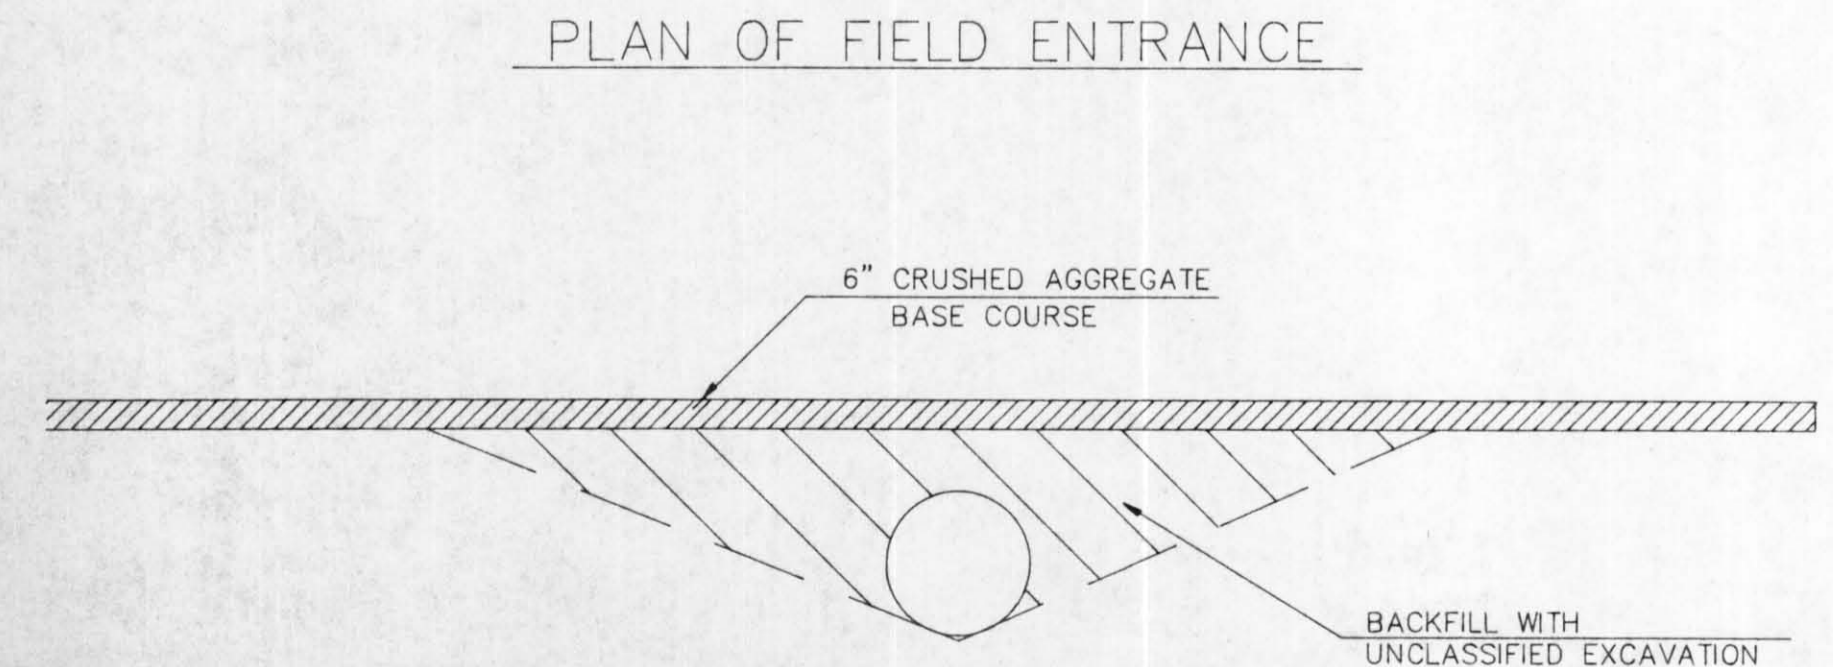


PROFILE OF FIELD ENTRANCE

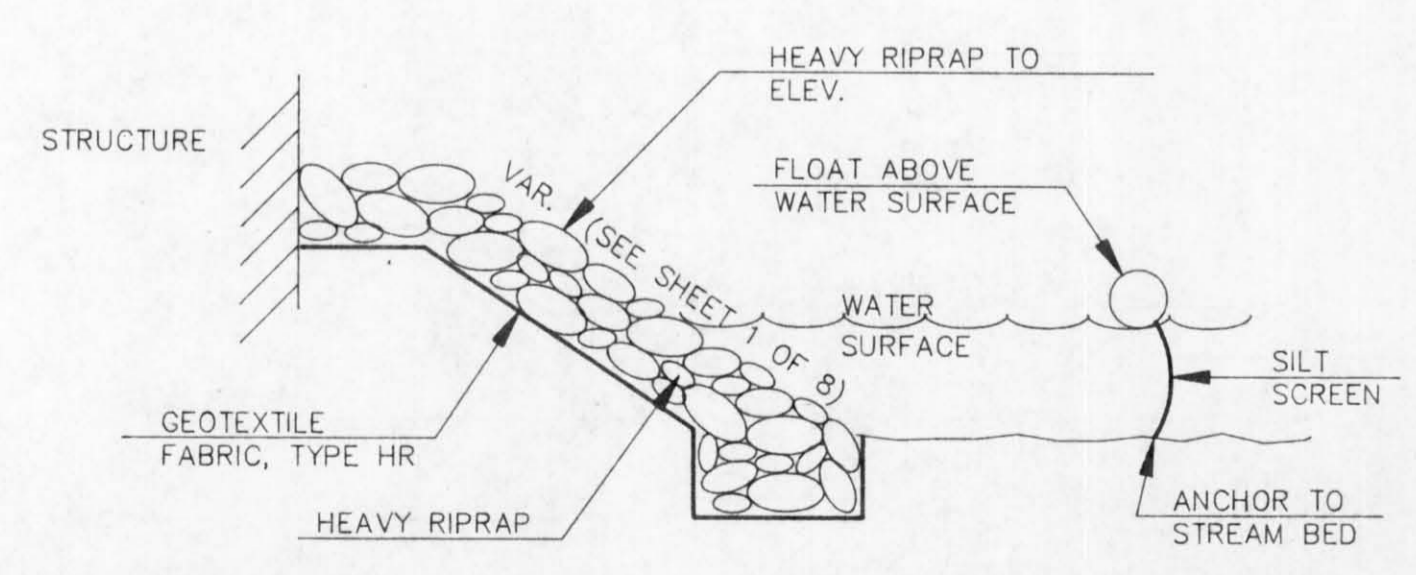

NOTE: GEOTEXTILE FABRIC TO BE PLACED ON SLOPES PRIOR TO PLACEMENT OF HEAVY RIPRAP.

DETAIL FOR SILT SCREEN

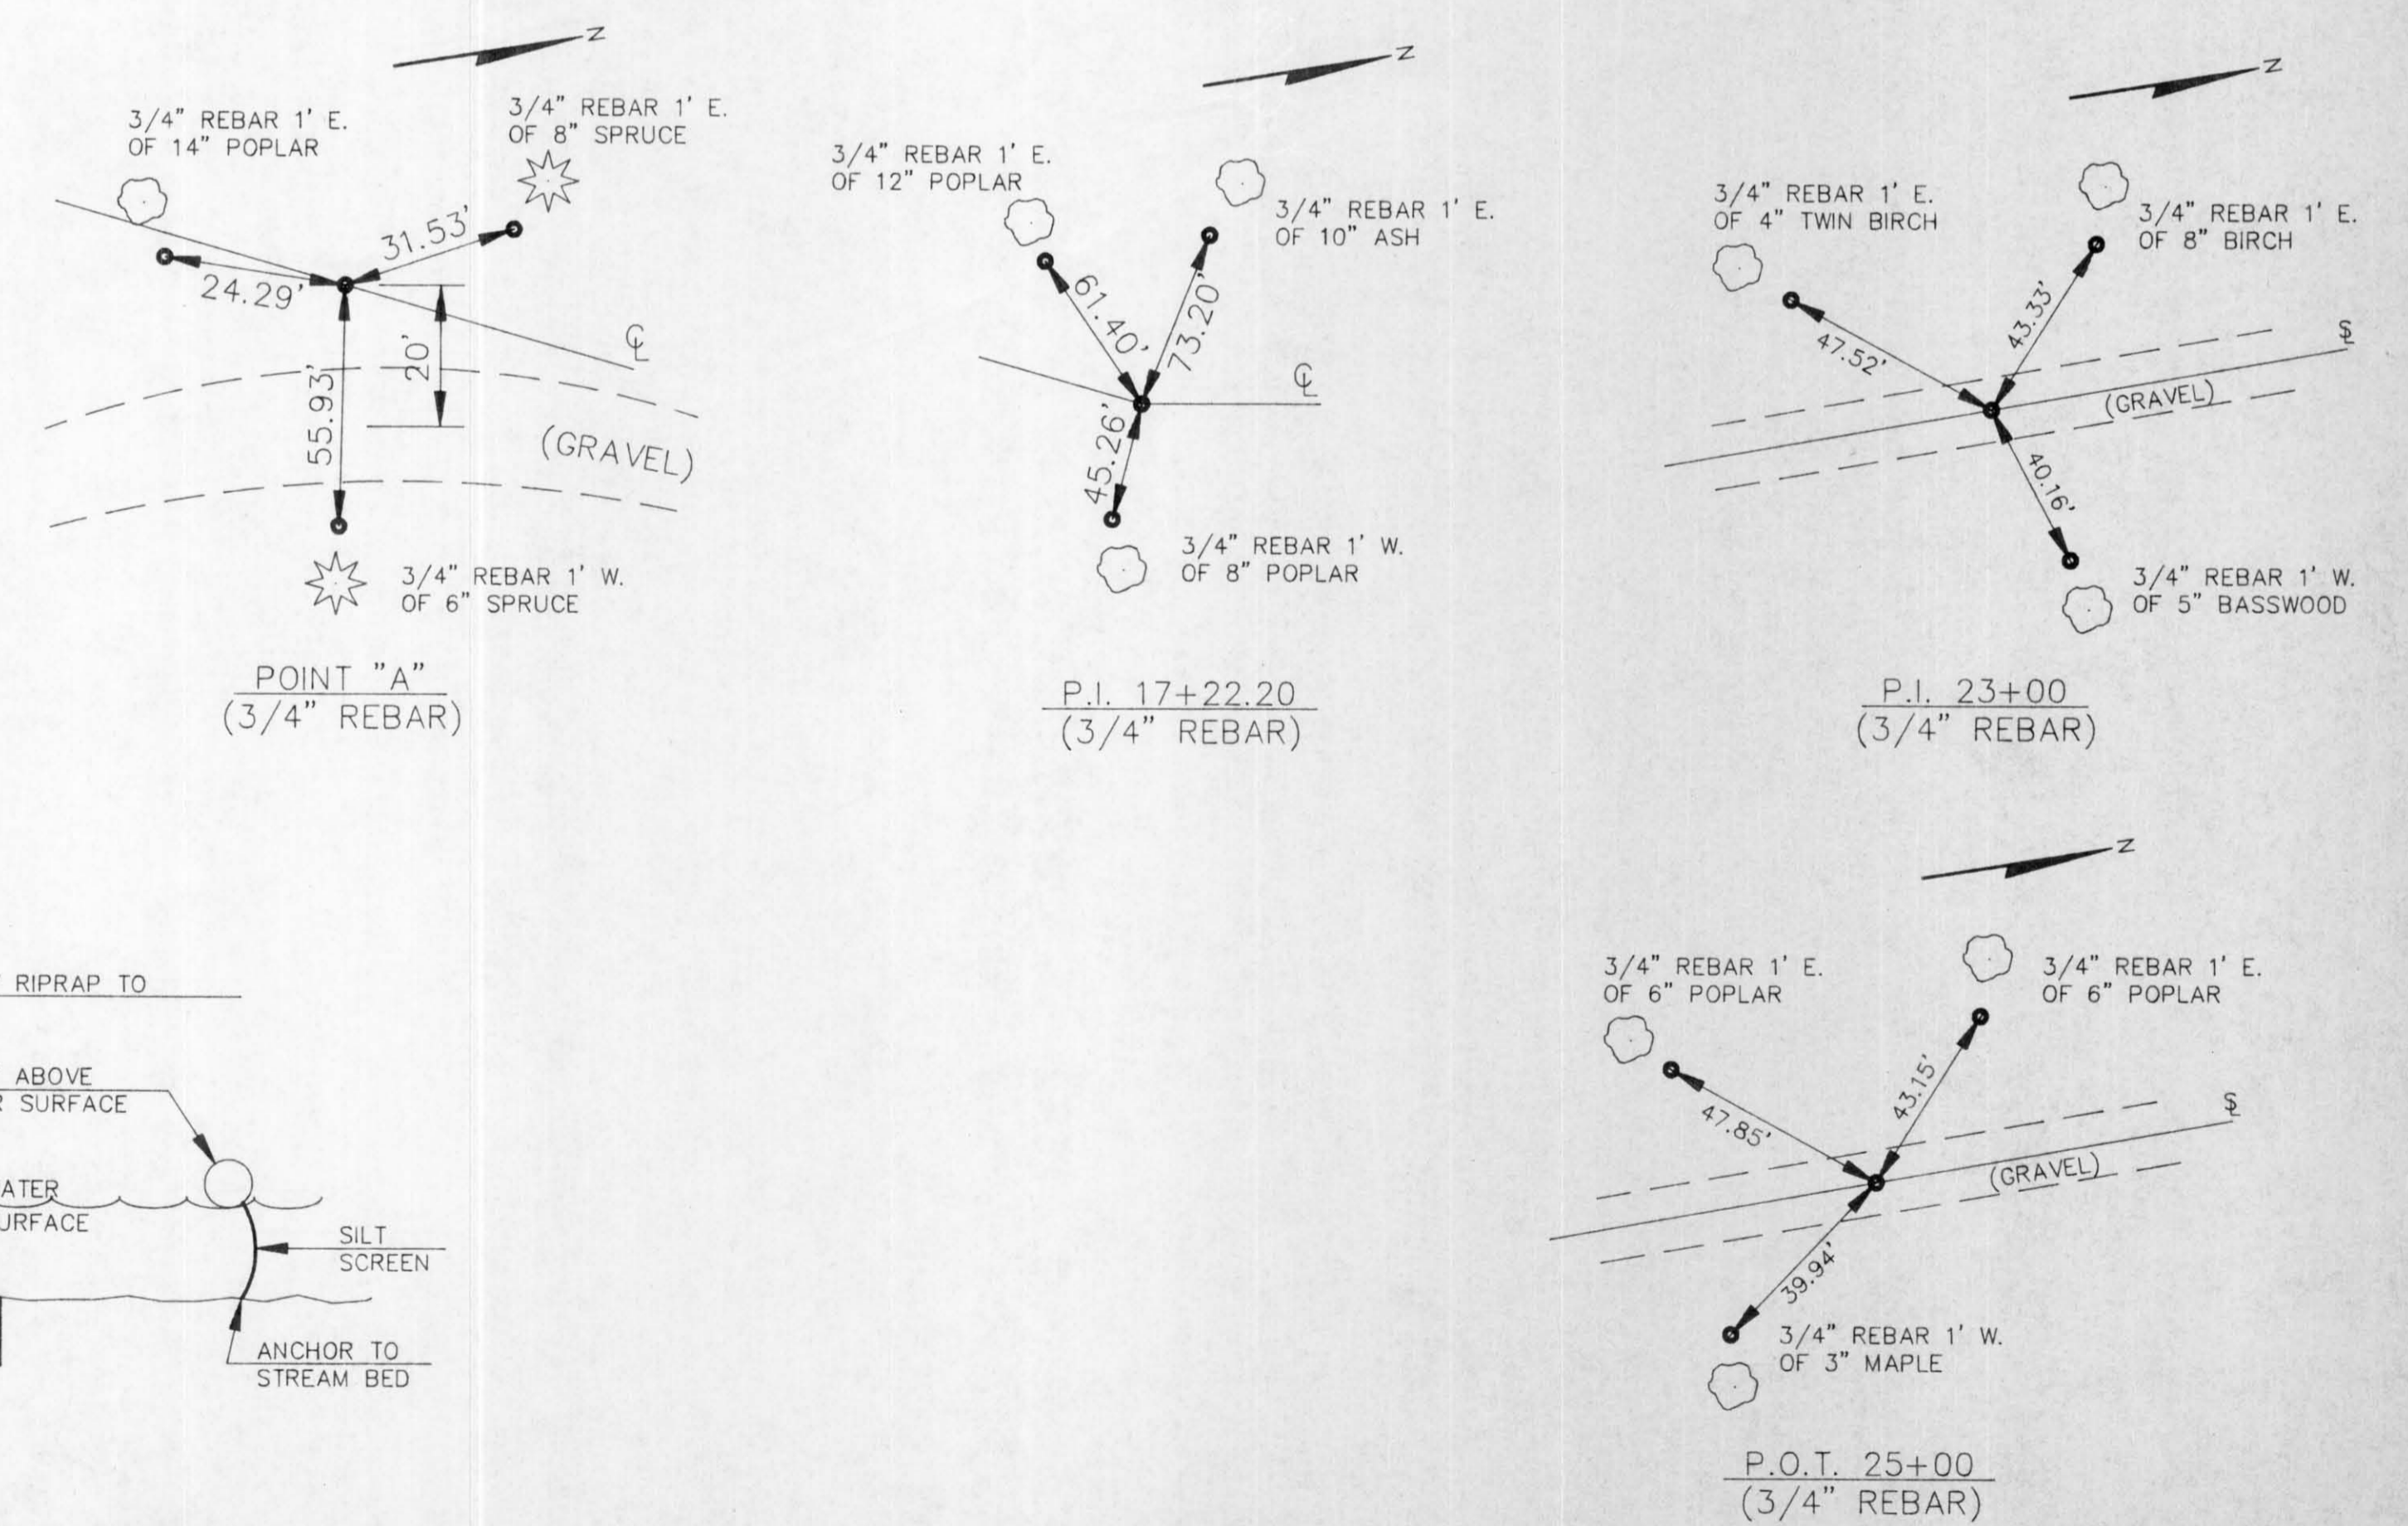

ALIGNMENT TIES