
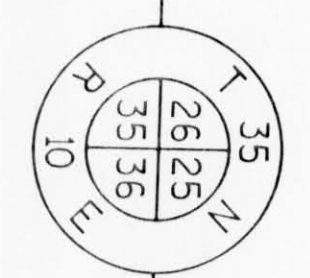


TOWN

REVISION DATE	ROUTE	COUNTY	DATE	R/W PROJECT NUMBER	SHEET NUMBER
	C.T.H. "G"	ONEIDA		9453-02-00	4.3
	SCALE, FT.	GRID FACTOR		FEDERAL PROJECT NUMBER	
	0 200				

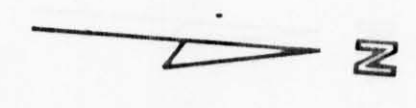

COMPUTED CORNER FROM TIES

NE-NW
36-35-10

CONSOLIDATED WATER POWER AND PAPER
①

GOVERNMENT LOT 2
25-35-10


JAMES K. AND ELIZABETH A. LANDES

RICHARD E. AND HELEN L. WOODS

C.T.H. "G" SURVEY T AND CONSTRUCTION Q

END RELOCATION ORDER
STA. 60+91.99

BURIED TELEPHONE CABLE
(APPROXIMATE LOCATION)

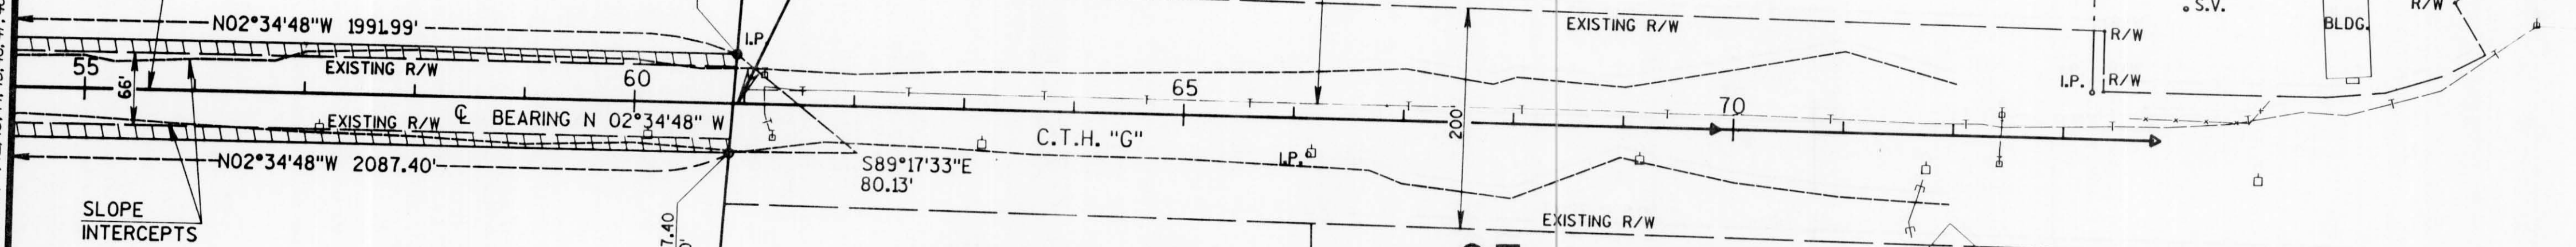

SLOPE INTERCEPTS

C.T.H. "B"

ROBYN, MIKE AND CHARLES ROBISON

OF

JEFFREY M. DICKISON

JEFF AND KAREN K. EVERSON

RODNEY A. AND DARYL C. BESSA

EMIL F. PRASLOWSKI

NW-NE
36-35-10

SW-SE
25-35-10

GOVERNMENT LOT 2
25-35-10

ENTERPRISE

11, 12, 13, 61, 62, 63

FILE NAME: