


North



FAIRGROUNDS

SOUTH SALES ST.

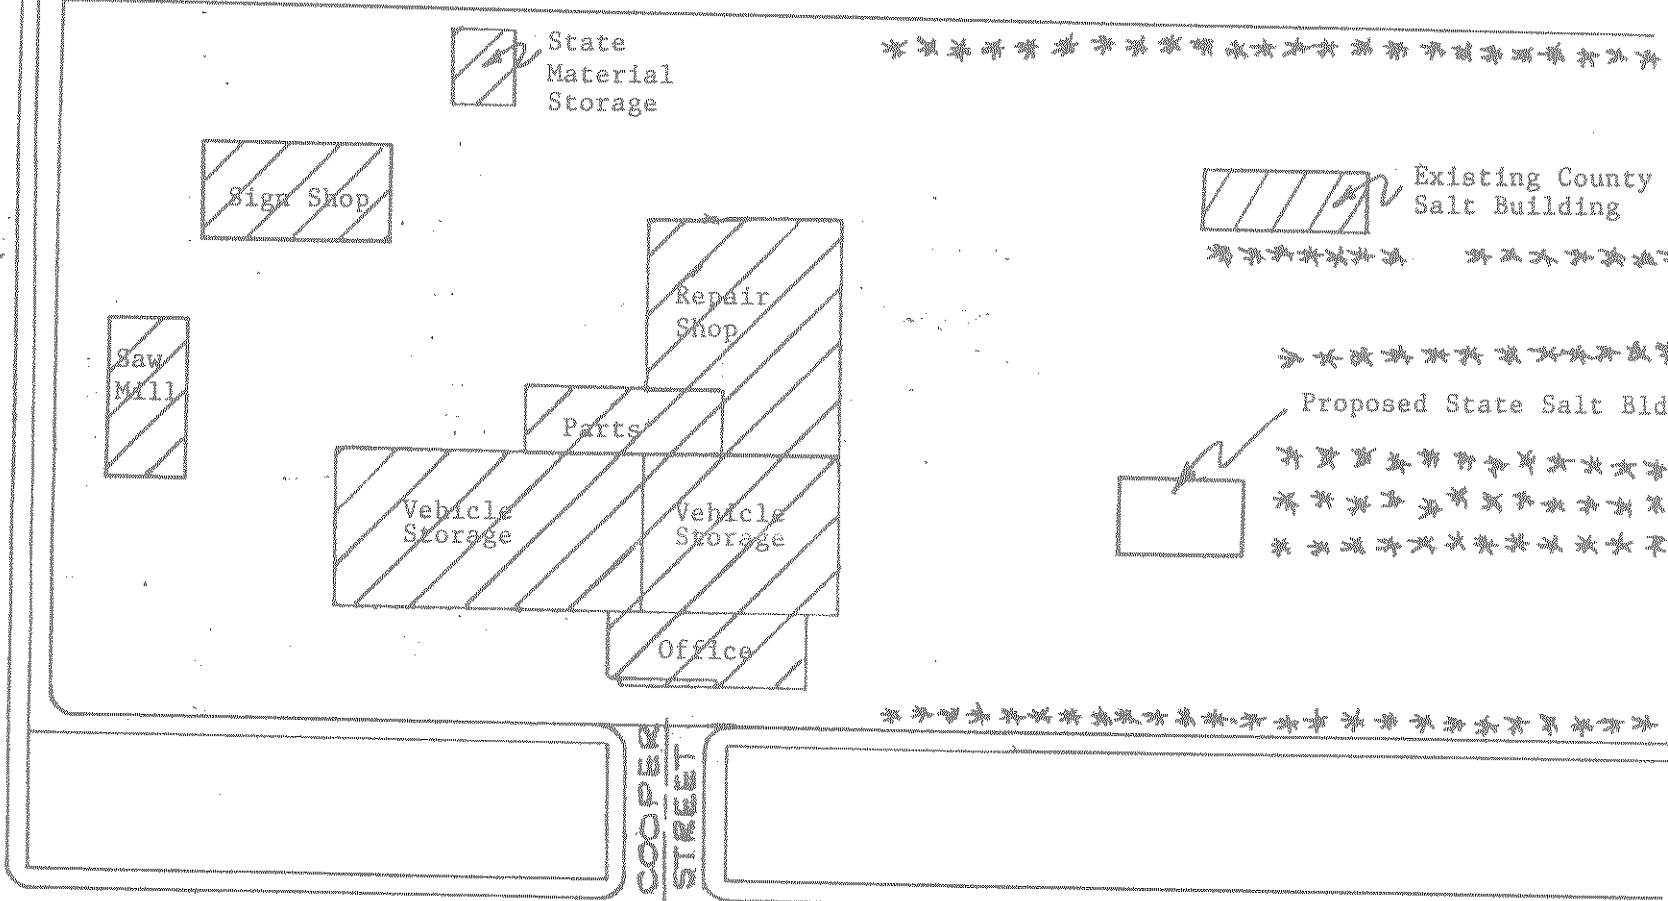

State Material Storage

Sign Shop

Saw Mill

Repair Shop

Parts

Vehicle Storage

Vehicle Storage

Office

Existing County Salt Building

Proposed State Salt Bldg.

EAST MAIN ST.

COOPER STREET

LOCATION PLAN-MERRIL GARAGE

SCALE: 1" = 100'-0"