

OWENS - ILLINOIS INC.

TOMAHAWK, WISCONSIN

CONSTRUCTION PLANS

FOR

WATERMAIN EXTENSION

AND


WATERMAIN RIVER CROSSING

LEGEND

PROPOSED	
	SANITARY SEWER AND MANHOLE
	STORM SEWER AND MANHOLE
	WATERMAIN, HYDRANT, AND VALVE
	FORCEMAIN
	SANITARY SEWER SERVICE
	WATER SERVICE AND CURB STOP BOX
	CATCH BASIN
	CULVERT
	UNDERGROUND TELEPHONE CABLE
	UNDERGROUND ELECTRIC CABLE
	CURB AND GUTTER
	BITUMINOUS PAVEMENT
	CONCRETE PAVEMENT OR SIDEWALK
	GRAVEL SURFACE
	DITCH
	FENCE
	SIGN
	RIGHT-OF-WAY
	EASEMENT
	STREET CENTERLINE
	SLOPE INTERCEPT
	TREE REMOVAL

EXISTING	
	SANITARY SEWER AND MANHOLE
	STORM SEWER AND MANHOLE
	WATERMAIN, HYDRANT, AND VALVE
	FORCEMAIN
	SANITARY SEWER SERVICE
	WATER SERVICE AND CURB STOP BOX
	CATCH BASIN
	CULVERT
	UNDERGROUND TELEPHONE CABLE
	UNDERGROUND ELECTRIC CABLE
	SOIL BORING
	CURB AND GUTTER
	BITUMINOUS PAVEMENT
	CONCRETE PAVEMENT OR SIDEWALK
	GRAVEL SURFACE
	DITCH
	RAILROAD TRACKS
	FENCE
	TREE (DECIDUOUS)
	TREE (CONIFEROUS)
	BUSH-SHRUB
	WOODED AREA
	POWER POLE
	TELEPHONE POLE
	LIGHT POLE
	GUY ANCHOR
	SIGN
	BUILDING
	RIGHT-OF-WAY
	EASEMENT
	STREET CENTERLINE
	SURVEY BASELINE
	PROPERTY LINE
	TELEPHONE PEDESTAL

PROJECT LOCATION

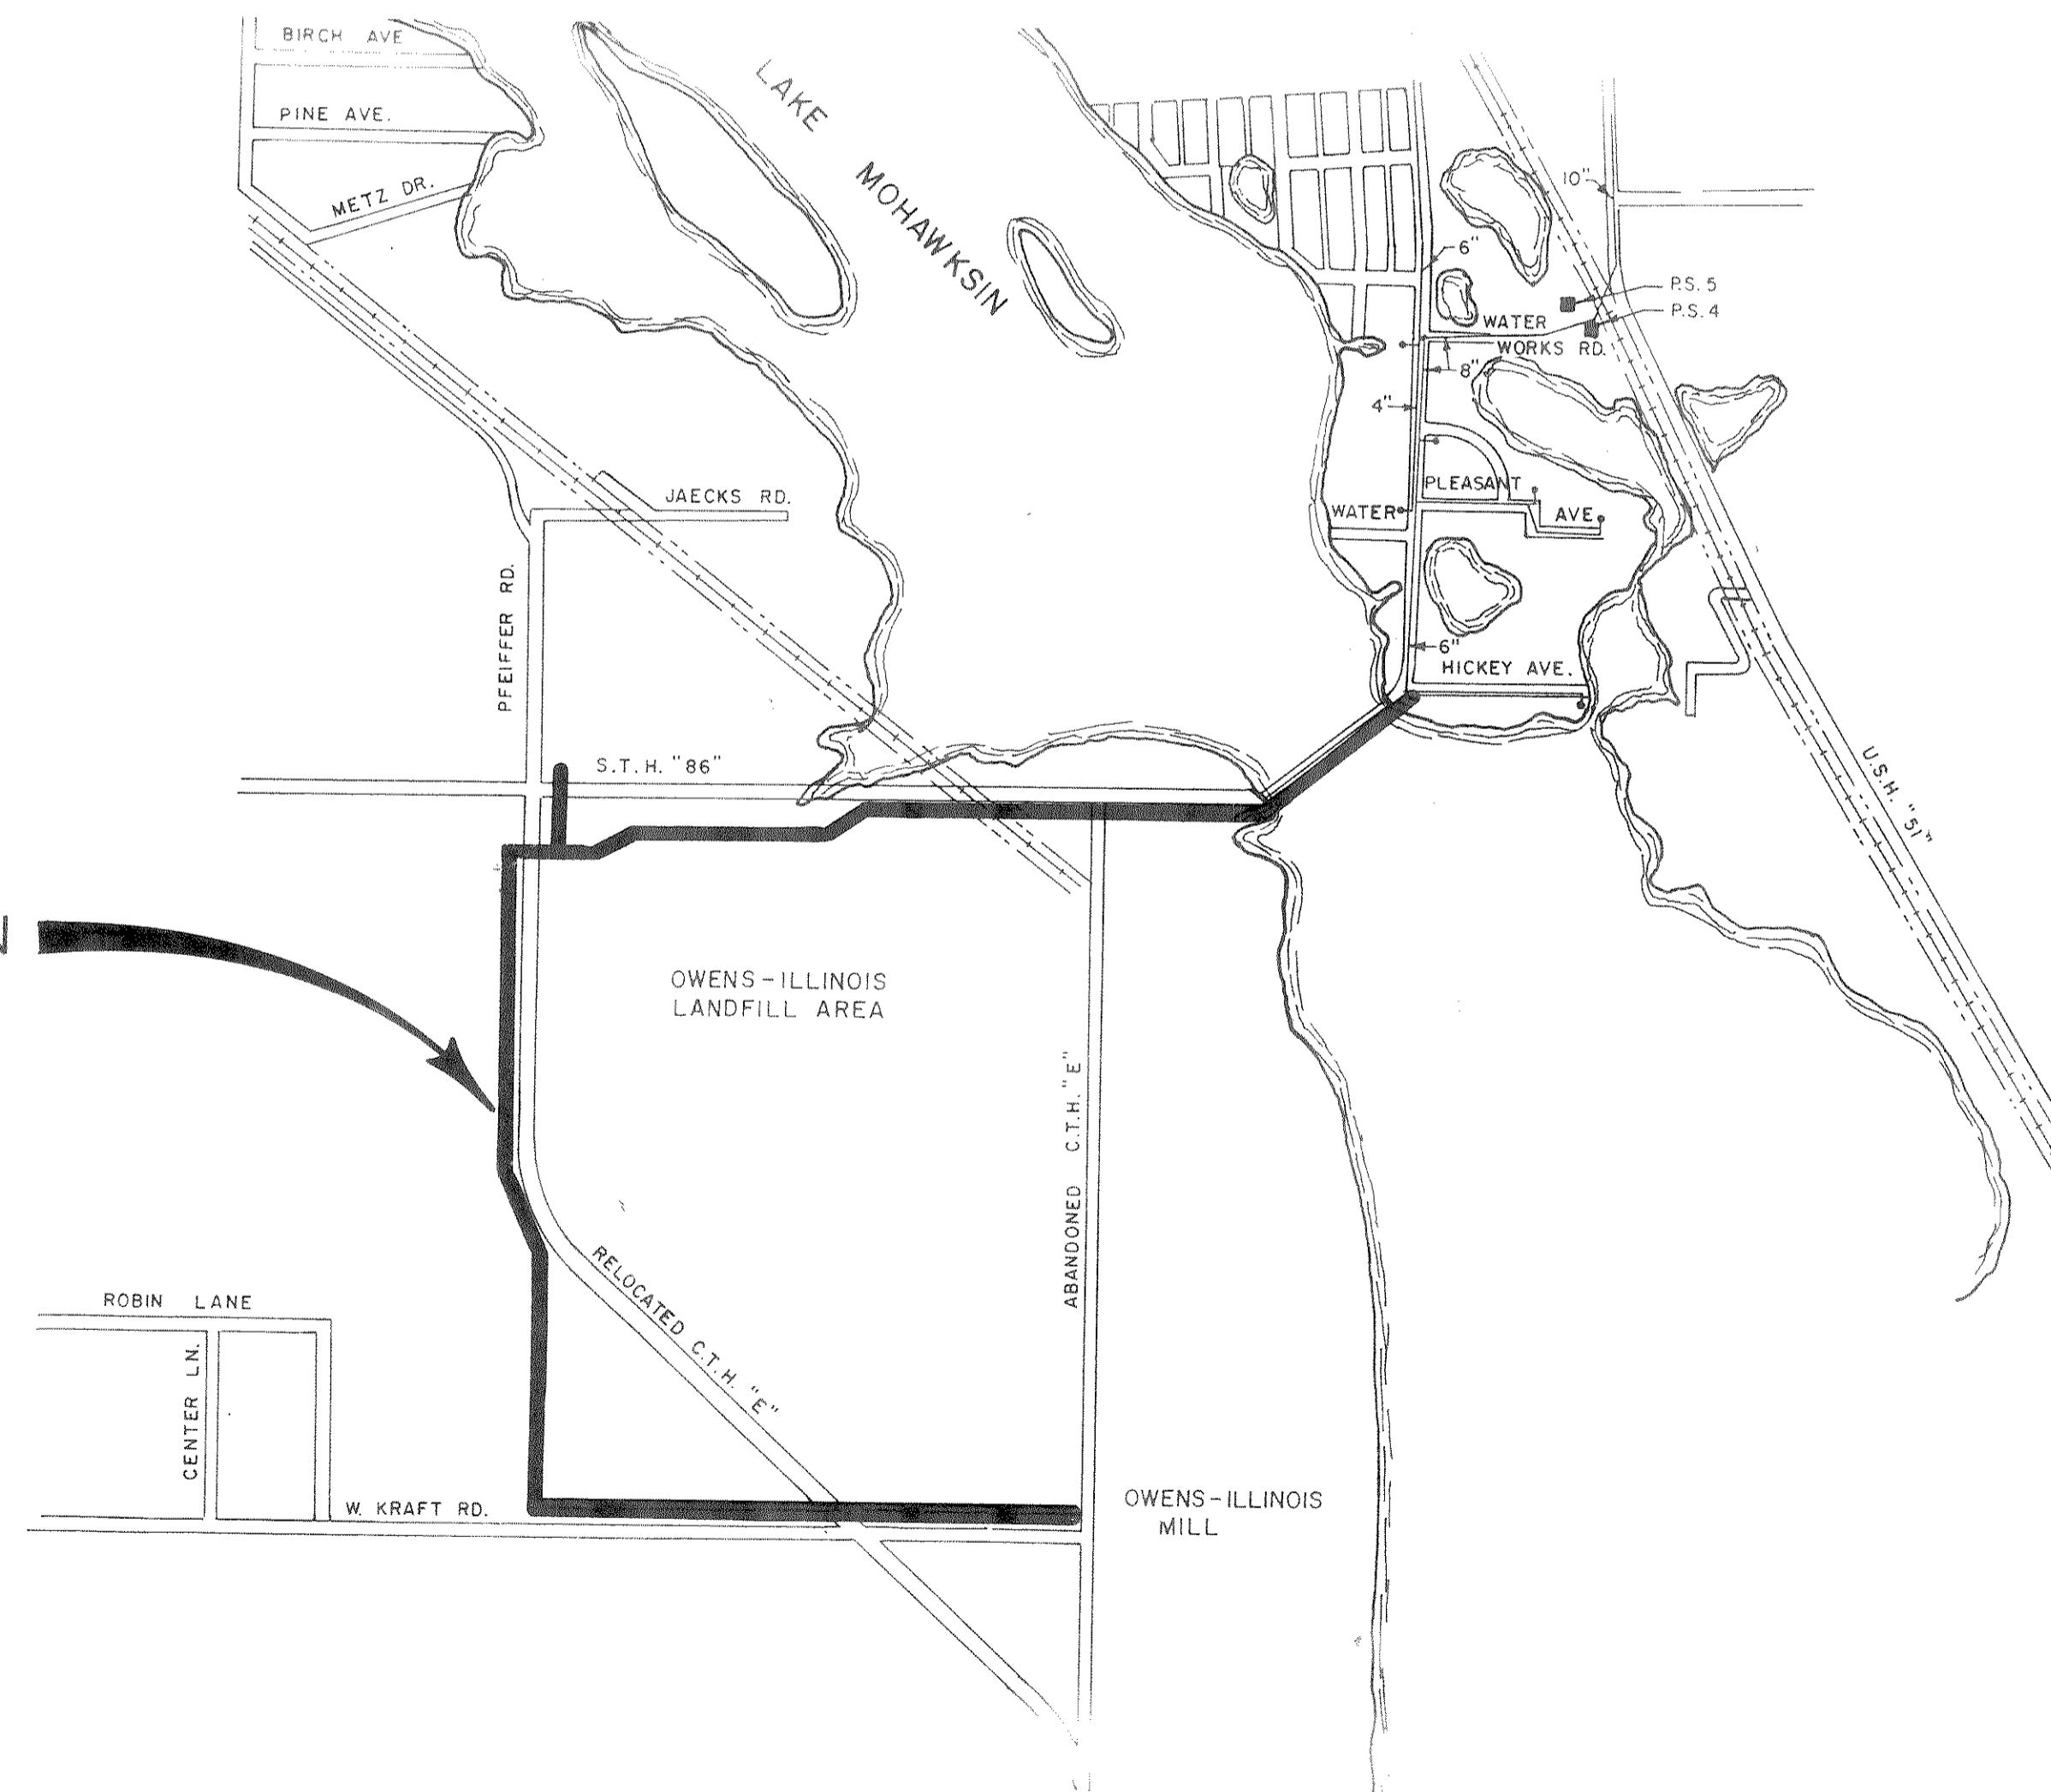

INDEX

SHEET NO.	DESCRIPTION
1	TITLE SHEET
2	MAP SHEET
3	DETAILS
4-12	UTILITIES-PLAN & PROFILE

*Charles H. Schmitt
6/2/86*

FILE COPY

SURVEY:	CHECKED BY:	NO.	DATE	REVISIONS
LW	JLN			
DESIGN:				
DRAWN:				



SHORT - ELLIOTT - HENDRICKSON, INC.
Wausau, Wisconsin • Chippewa Falls, Wisconsin

OWENS - ILLINOIS INC.
TOMAHAWK, WISCONSIN

TITLE SHEET

FILE NO.:	86177	1
DATE:	5/30/86	12