




SHEET EIOI PLAN NOTES

- DISCONNECT EXISTING SIDEWALL FANS FOR REMOVAL BY HVAC CONTRACTOR. EXTEND EXISTING CONDUIT AND CONDUCTORS TO NEW MOTORS #3, 4, AND 5 RESPECTIVELY.
- DEVICES SHALL BE FED FROM ABOVE. CONDUIT MAY NOT PASS THROUGH AREA FROM SLAB TO 12" AFF.
- 3 RE-ROUTE (3) CONDUITS TO ALLOW FOR NEW OPENING.
 CONDUITS SERVICE EXIT LIGHTS, CONVENIENCE OUTLETS, AND A
 FIRE ALARM PULL STATION. ROUTE NEW CONDUITS ABOVE
 OPENING(S). PROVIDE JUNCTION BOXES, CONDUIT, AND
 CONDUCTORS AS REQUIRED.
- 4 REPLACE EXISTING EXIT LIGHT WITH NEW.
- TIE NEW FIRE ALARM MANUAL PULL STATION INTO EXISTING EDWARDS SYSTEM.
- 6 RE-USE EXISTING MANUAL STARTER TO CONTROL NEW MOTOR #5, EXHAUST FAN #5.
- PROVIDE NEW MANUAL STARTER FOR NEW EXHAUST FAN #4. CUT NEW STARTER INTO EXISTING WALL.

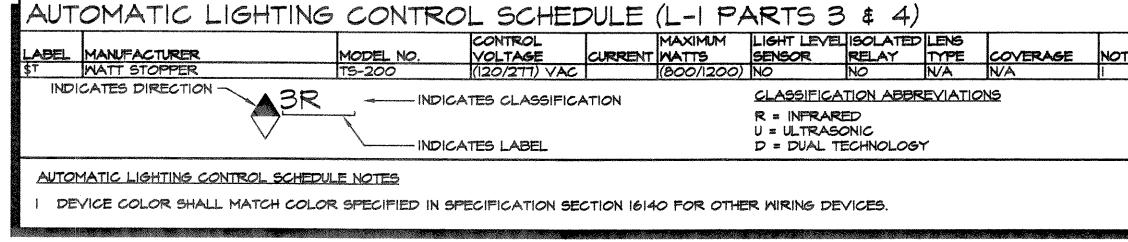

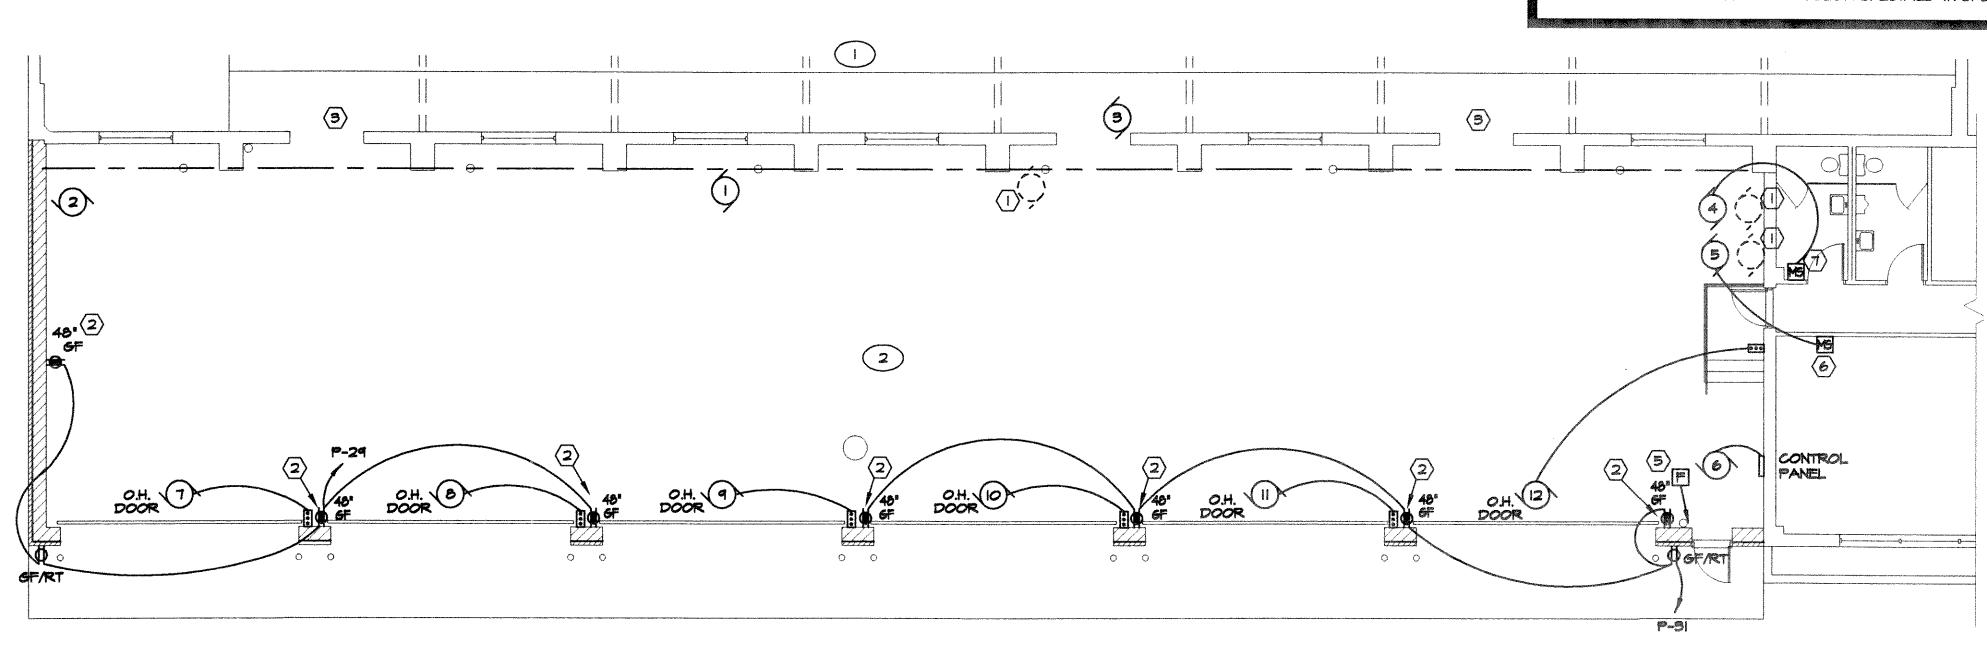

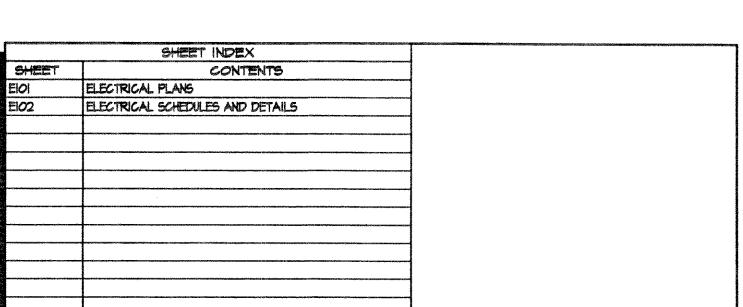

BECHER-HOPPE ASSOCIATES INC.
ENGINEERS ARCHITECTS SCIENTISTS
330 FOURTH STREET P.O. BOX 8000 WAUSAU, WI 54402-8000
Telephone: (715) 845-8000 Fax: (715) 845-8008

C Copyright 1999, Becher-Hoppe Assoc. Im

DESCRIPTION

REV. PER OWNER

B. HAMLIN

D. WHITLEY

14 JULY 2000

as shown

DATE

7/27/00

DRAWN BY,

CHIN'D BY,

DATE

SCALE

NOTES:

REVISIONS.

SUBCONSULTANTISH

LINCOLN COUNTY
VEHICLE STORAGE
GARAGE ADDITION

OWNER

LINCOLN COUNTY HIGHWAY DEPARTMENT

SHEET TITLE
ELECTRICAL
PLANS

OLECT MEMBER. 99020

DWG. FILE NAME.

E101

ET NUMBER // OF /2

LANG_

Associates, Incorporated

Consulting Engineers

Electrical and Automation Specialists

903 S. 17th Ave. Wausau, WI 54401 (715) 845-1333 1496 Bellevue Street Building B, Suite 202 Green Bay, WI 54311 □ (920) 468–6808

7E101.DWG - PLOTTED AT 11:48 AM ON 07-27-2000 BY BHAM