



OWENS-ILLINOIS, INC.
WATERMAIN EXTENSION

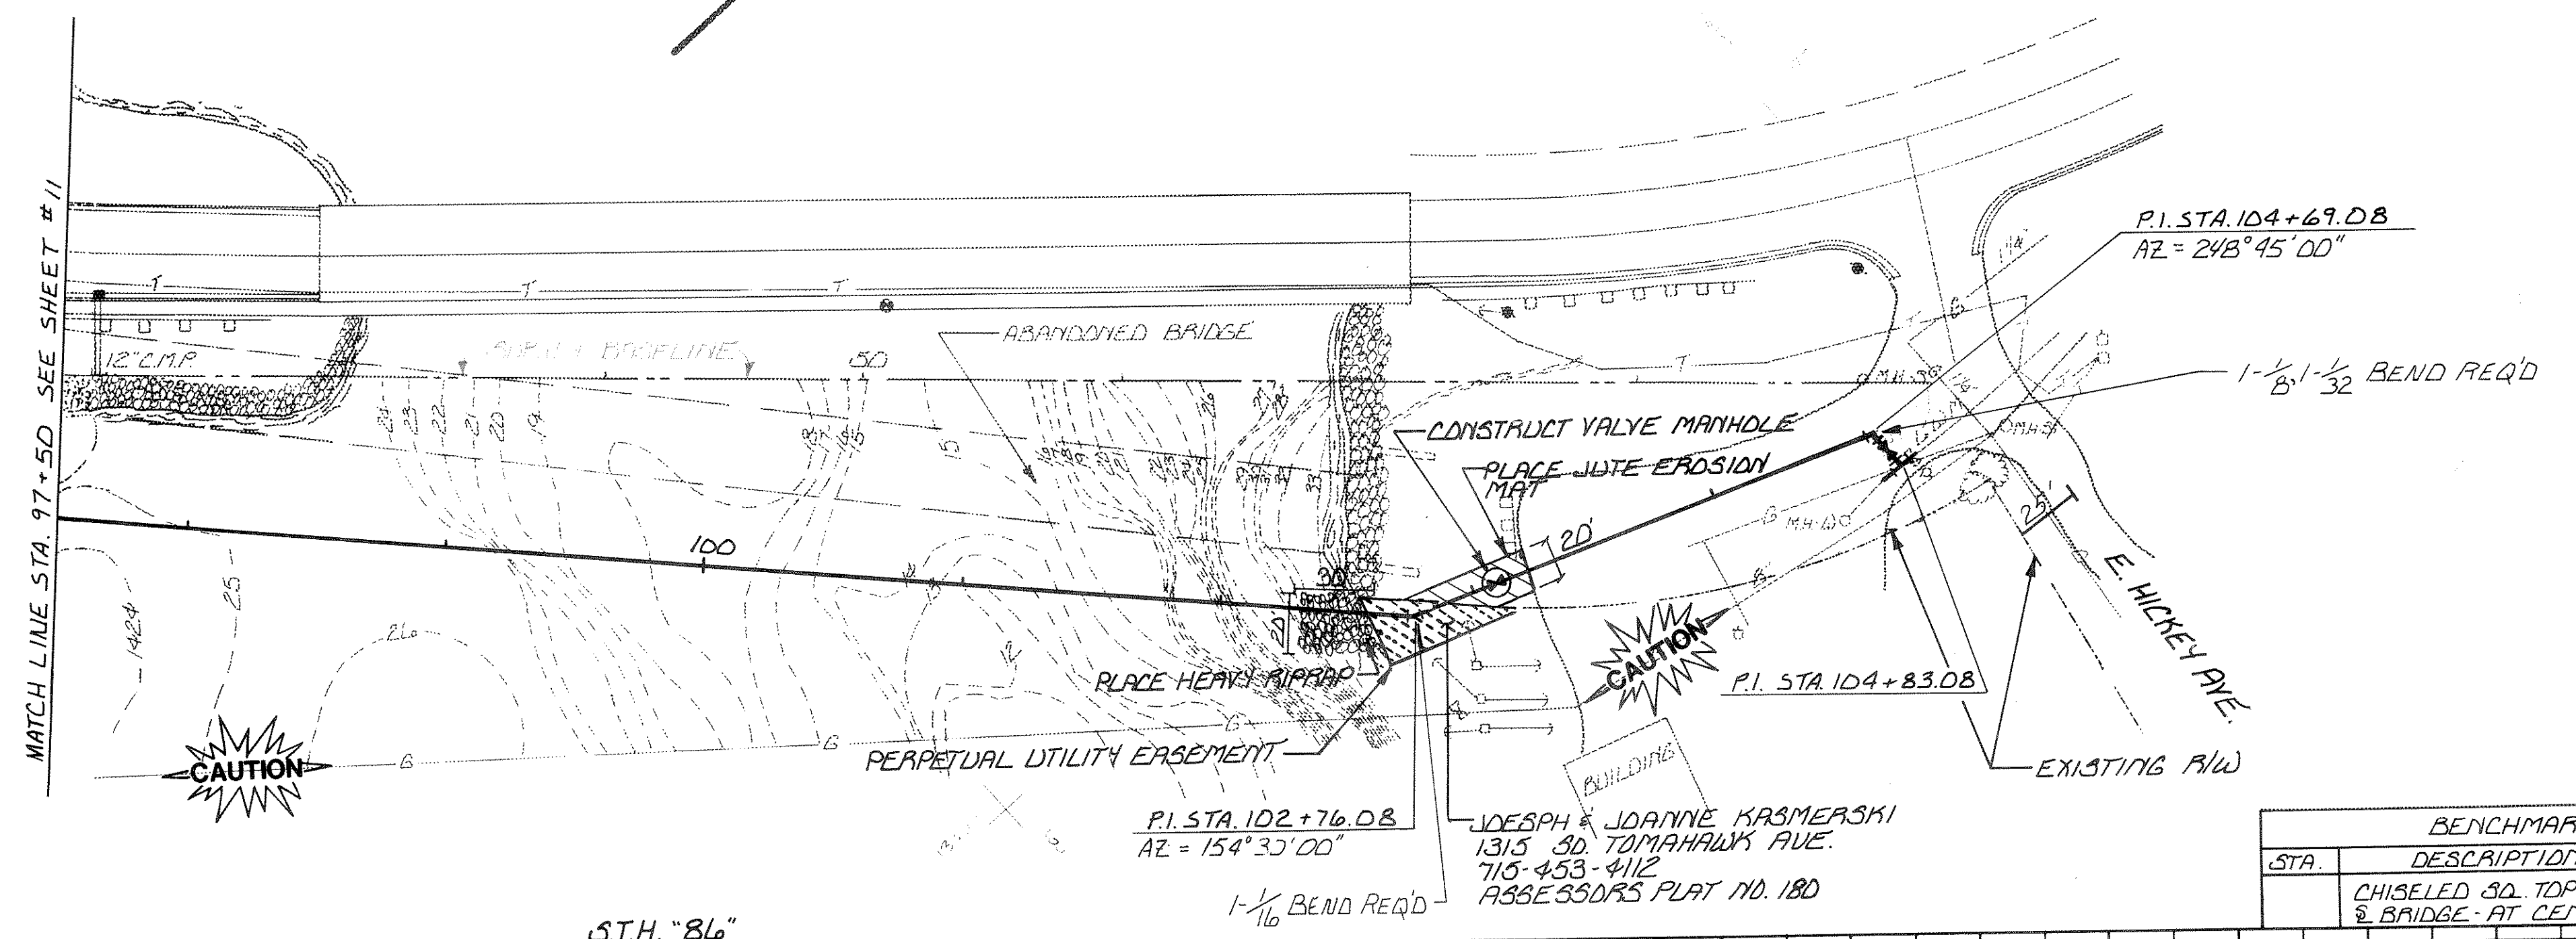

BENCHMARK		
STA.	DESCRIPTION	ELEV.
	CHISELED 50' TOP CONC. RAIL & BRIDGE AT CENTER.	1453.25

S.T.H. "86"

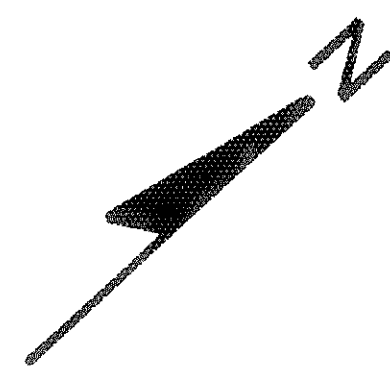