



STATE PROJECT NUMBER	SHEET NO.
9016-02-70	5.2

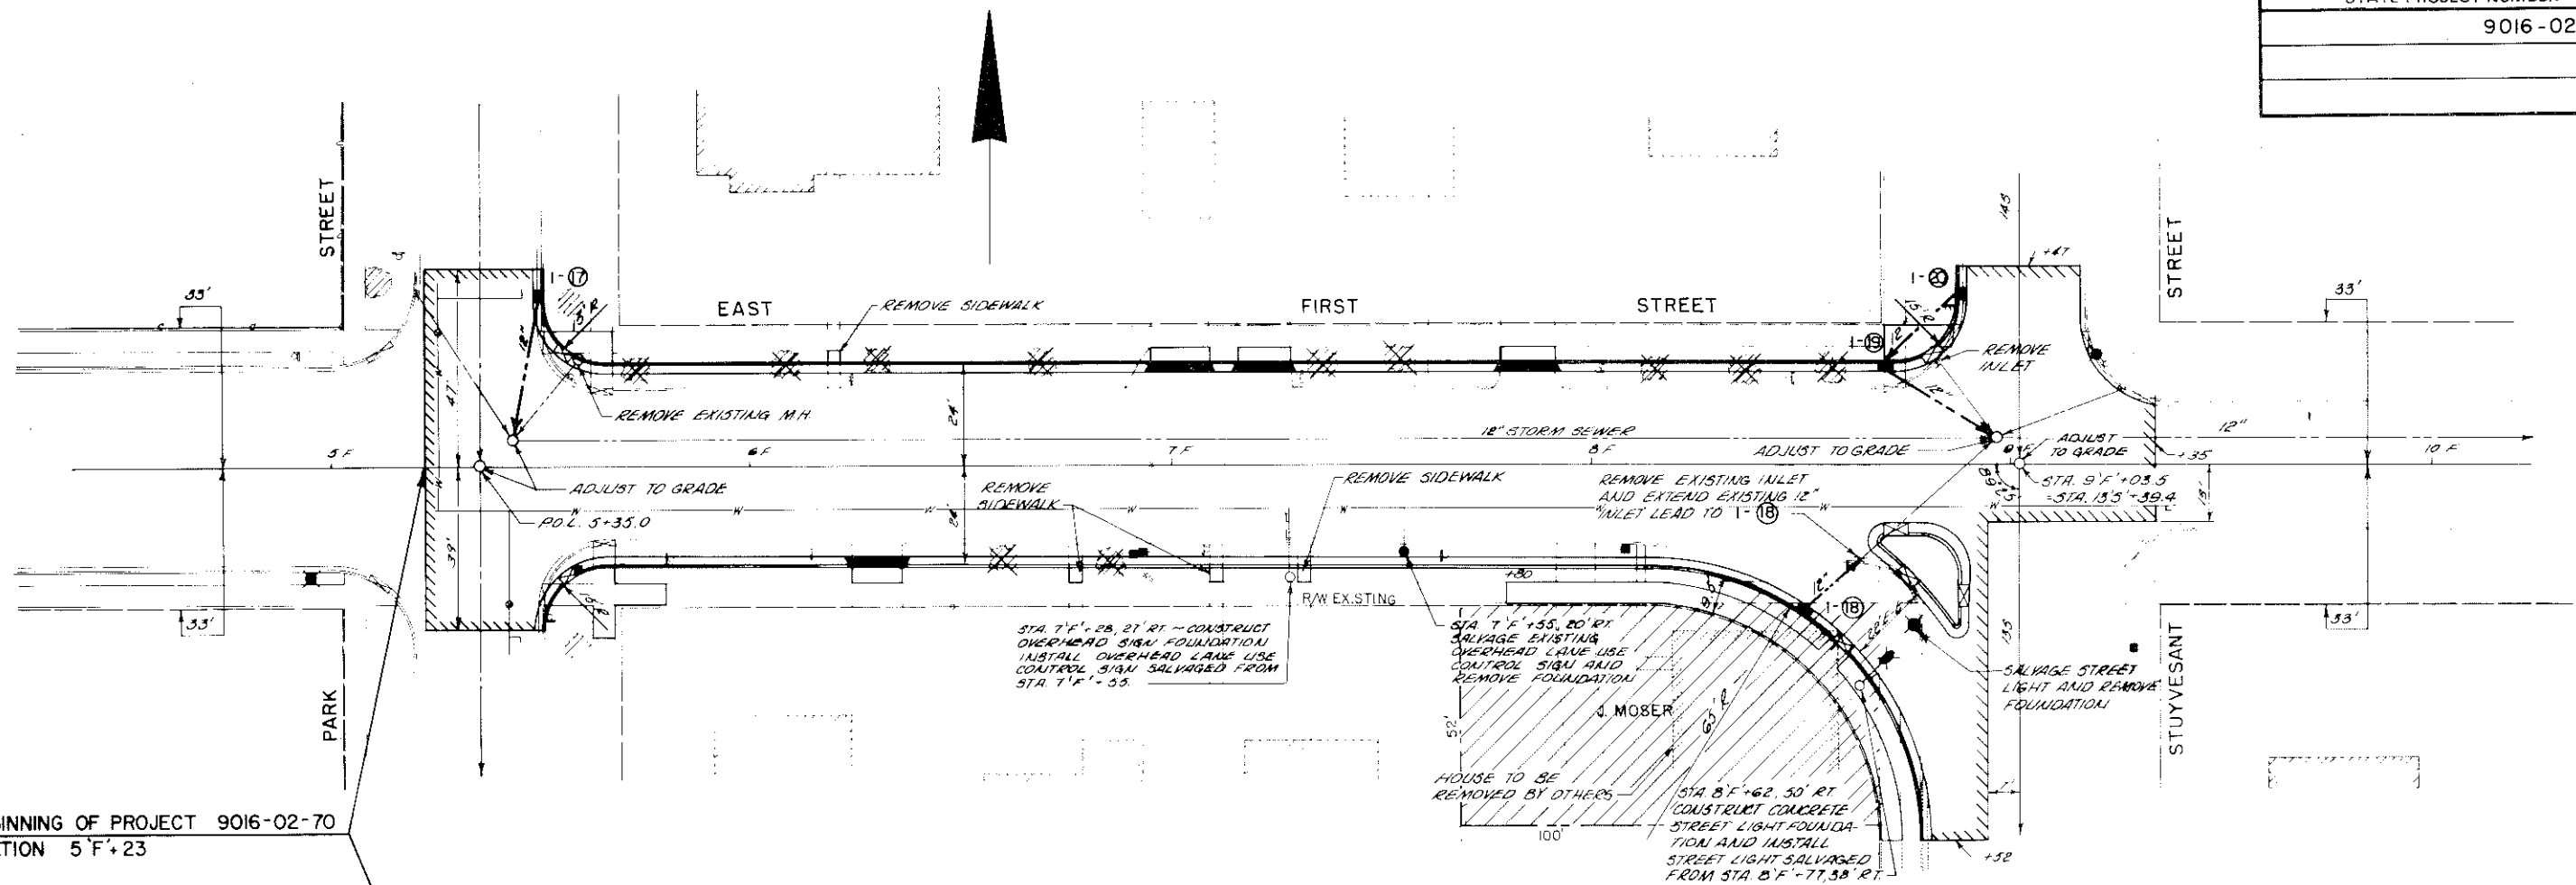

BEGINNING OF PROJECT 9016-02-70
STATION 5 F + 23

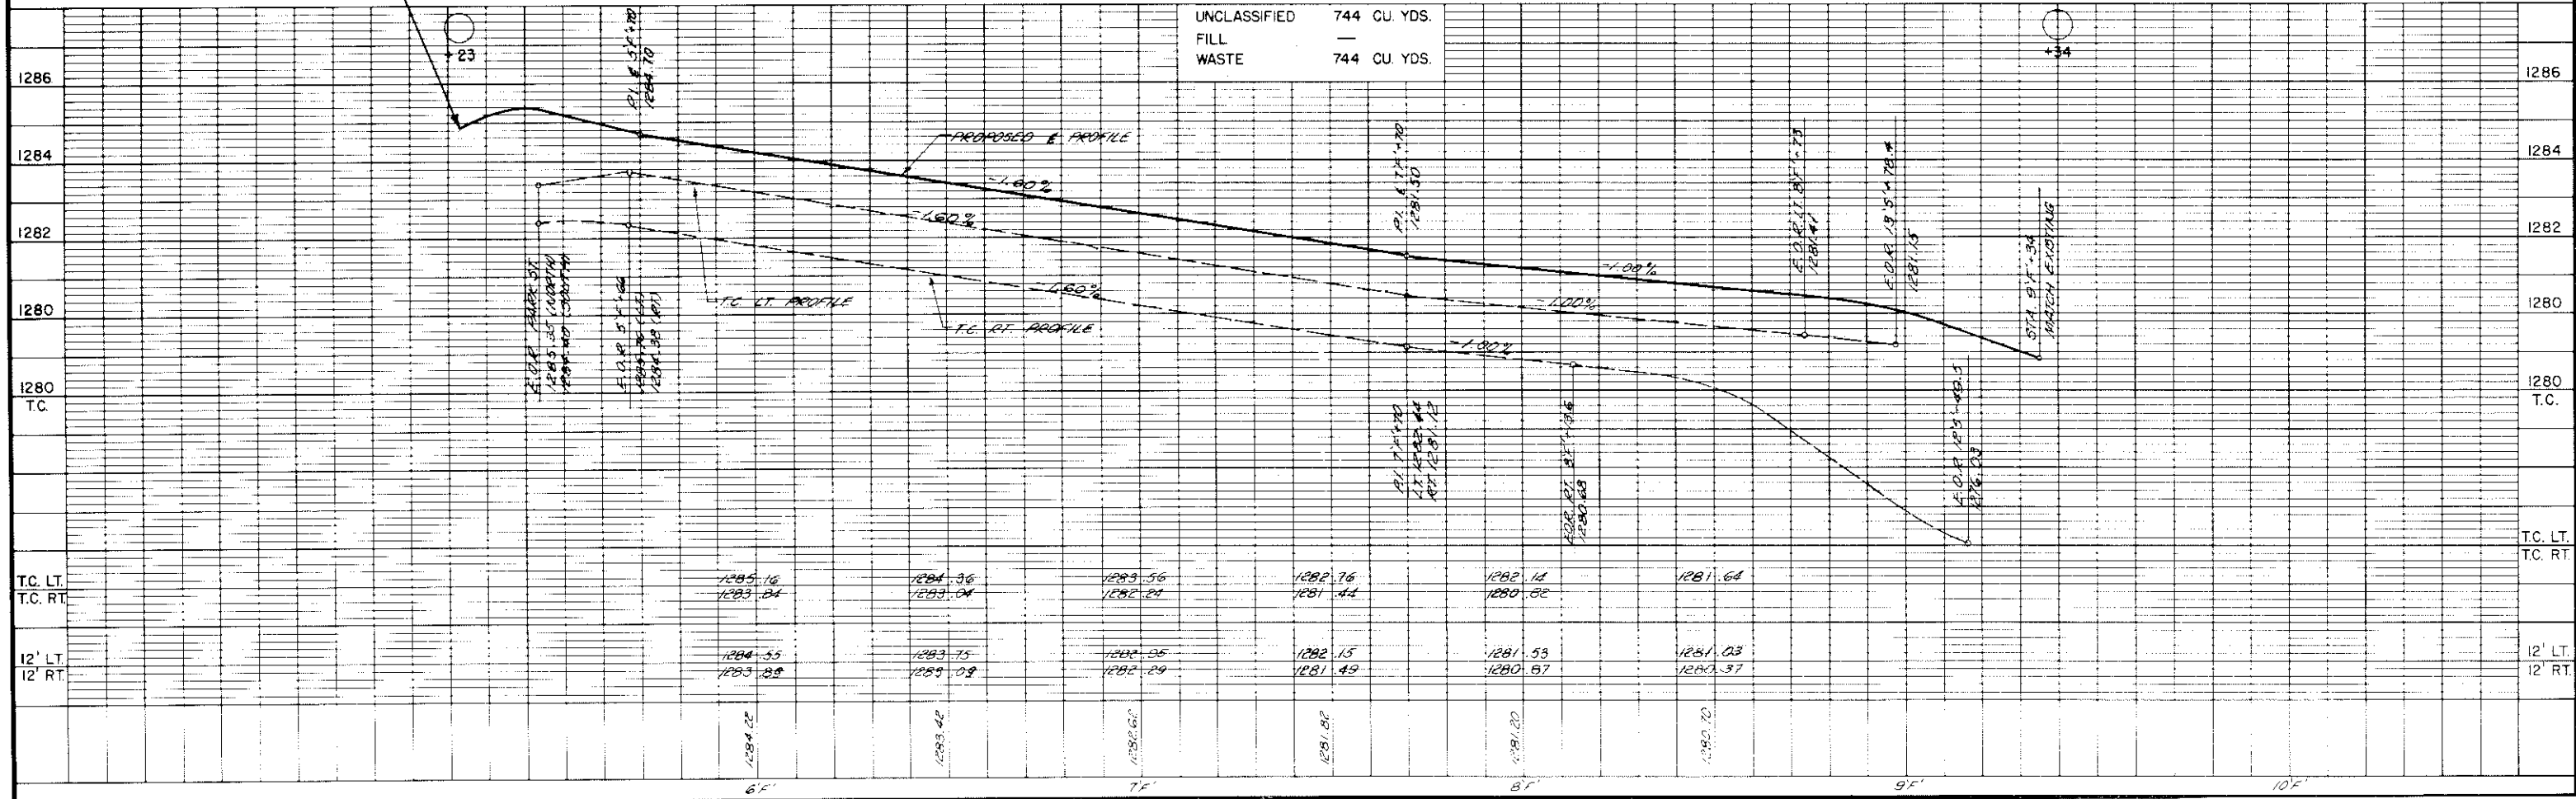

TC. LT.	1285.16	1284.36	1283.56	1282.76	1281.14	1281.64	
TC. RT.	1283.84	1283.04	1282.24	1281.44	1280.82		
12' LT.	1284.55	1283.75	1282.95	1282.15	1281.53	1281.03	
12' RT.	1283.23	1282.43	1281.63	1280.83	1280.21	1280.71	