


DRAINAGE TABLE

INLETS AND MANHOLES						DISCHARGE PIPES		
NO.	LOCATION	GRATE ELEV.	TYPE	DIS. ELEV.	DEPTH	SIZE	LENGTH	SLOPE
<b>PARK STREET</b>								
1-1	10+43P, 26' LT.	1269.92	3-H	1266.59	2.58'	12"	52'	0.50%
1-2	10+43P, 26' RT.	1269.68	3-H	1266.20	2.73'	12"	24'	0.50%
1-3	14+20M, 25' LT.	1269.25	3-H	1265.80	2.70'	15"	50'	0.40%
1-4	14+20M, 25' RT.	1269.13	3-H	1265.40	2.08'	15"	32'	0.50%
ST-1	13+86M, 18' RT.	1270.14		1263.33±		12"	EXISTING	1.90%±
<b>STUYVESANT ST.</b>								
1-5	10+43S, 23' LT.	1270.69	3-H	1267.36	2.58'	12"	23'	0.50%
1-6	16+98M, 25' LT.	1270.10	3-H	1266.77	2.51'	12"	50'	0.50%
1-7	16+98M, 25' RT.	1269.86	3-H	1266.20	2.91'	12"	24'	0.50%
1-8	10+55S, 33' RT.	1270.88	3-H	1267.55	2.58'	12"	30'	0.50%
1-9	17+93.5M, 33.5' LT.	1270.41	3-H	1267.08	2.58'	12"	58'	0.60%
1-10	17+81M, 25' RT.	1270.19	3-H	1266.50	2.94'	15"	52'	0.40%
ST-2	17+26M, 25' RT.	1270.24	1-J	1265.10	3.97'	12"	32'	3.30%±
<b>VAN RENSSELAER</b>								
1-11	10+43V, 17' LT.	1270.83	3-H	1267.50	2.58'	12"	23'	0.50%
1-12	20+70M, 25' LT.	1270.70	3-H	1265.73	4.22'	12"	50'	0.50%
1-13	20+70M, 25' RT.	1270.46	3-H	1263.48	6.23'	12"	32'	4.00%
1-14	10+43V, 17' RT.	1270.83	3-H	1267.50	2.58'	12"	23'	0.50%
1-15	21+39M, 25' LT.	1270.97	3-H	1265.40	4.82'	15"	50'	0.40%
1-16	21+42M, 25' RT.	1270.73	3-H	1263.40	2.58'	15"	30'	4.00%
ST-3	21+05M, 25' RT.	1270.91	1-J	1260.25	9.50'	18"	26'	2.50%
<b>EAST FIRST ST.</b>								
1-17	5F+50, 40' LT.	1284.68	3-H	1281.56	2.37'	12"	32'	0.50%
1-18	8F+50, 34' RT.	1279.23	3-H	1275.64	2.84'	12"	28'	0.50%
1-19	8F+69, 23' LT.	1280.80	3-H	1276.14	3.91'	12"	28'	0.50%
1-20	8F+89, 40' LT.	1280.48	3-H	1276.25	3.48'	12"	22'	0.50%

NOTE: CURB ELEVATIONS SHOWN ARE TO TOP OF CURB.

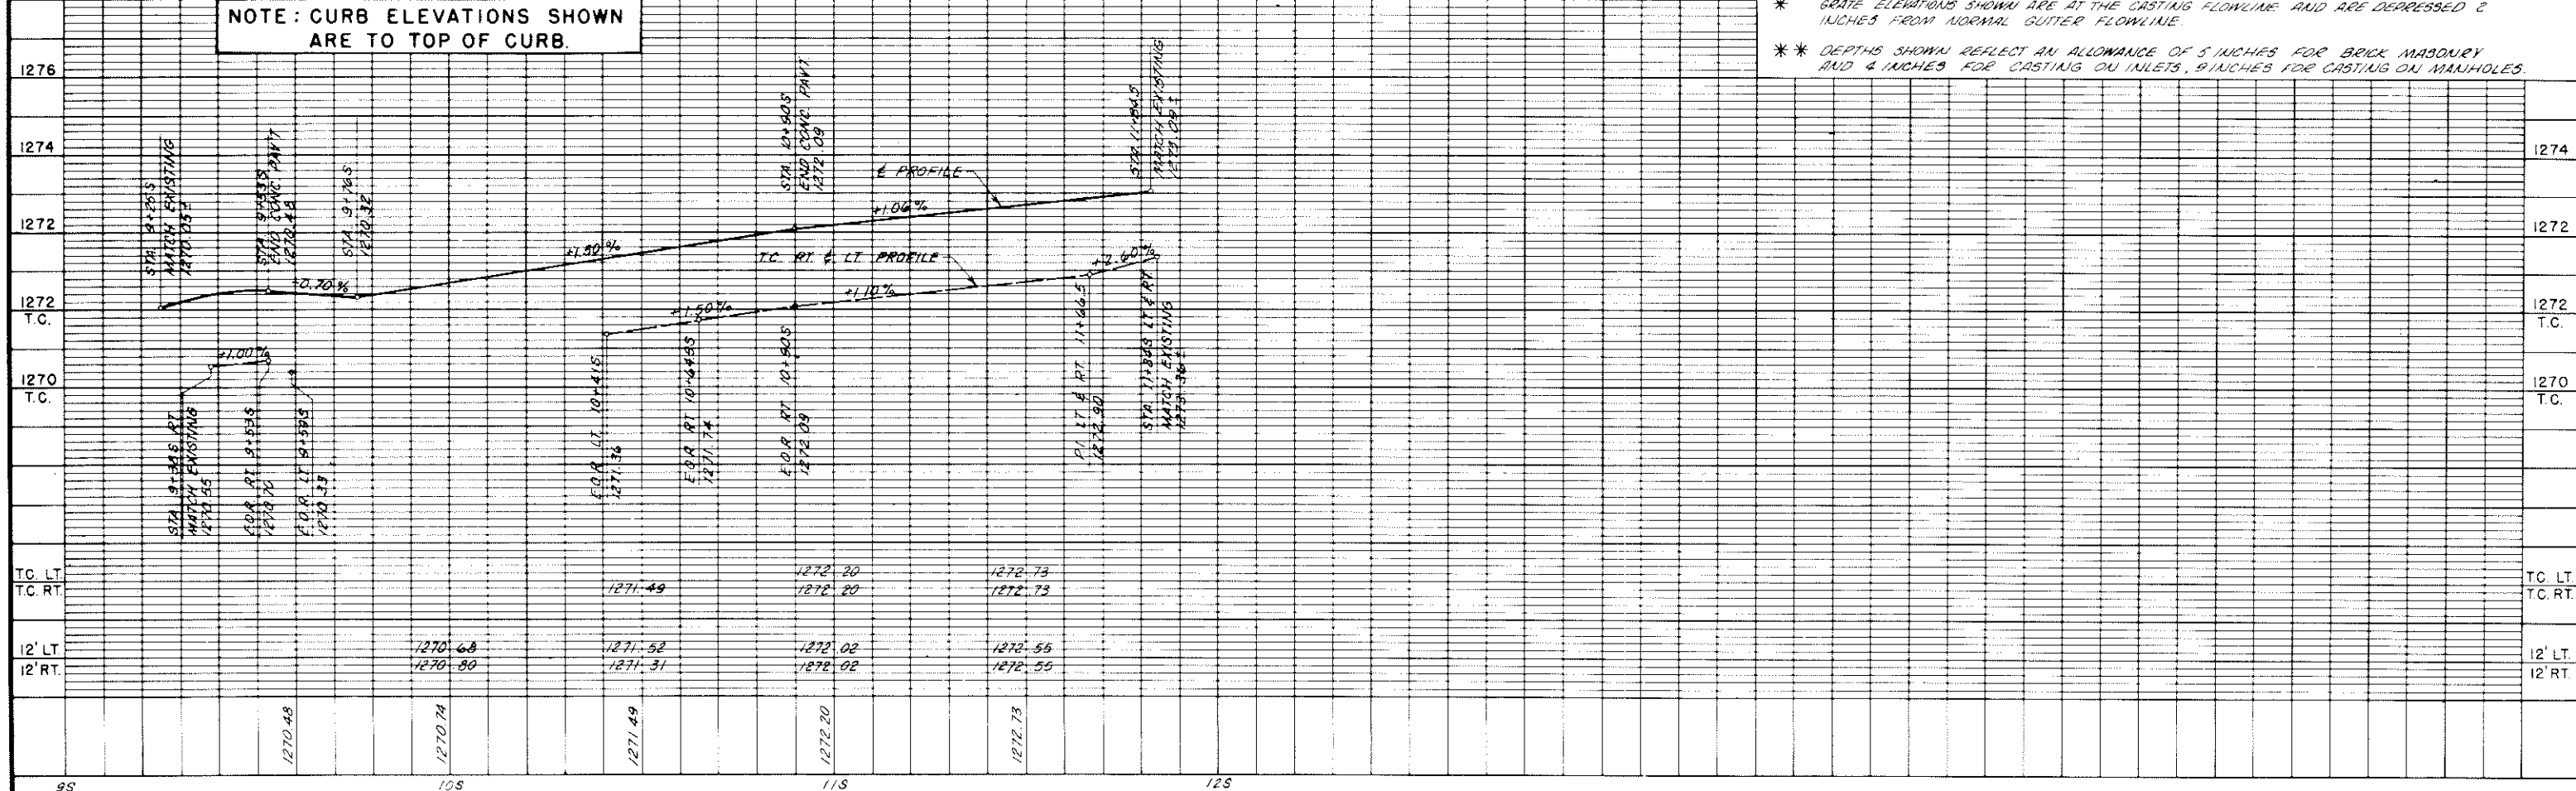

\* GRATE ELEVATIONS SHOWN ARE AT THE CASTING FLOWLINE AND ARE DEPRESSED 2 INCHES FROM NORMAL GUTTER FLOWLINE.  
 \*\* DEPTHS SHOWN REFLECT AN ALLOWANCE OF 5 INCHES FOR BRICK MASONRY AND 4 INCHES FOR CASTING ON INLETS, 9 INCHES FOR CASTING ON MANHOLES.