



CURVE DATA
 P.T. = 552+72.72
 X = 2,081,534.978
 Y = 488,899.650
 Δ = 14°10'59.27" LT.
 D. = 2° 30'
 T. = 285.12'
 L. = 567.33'
 R. = 2,291.83'
 SE. = .02%
 RO. = 100'
 S.T. = 200'

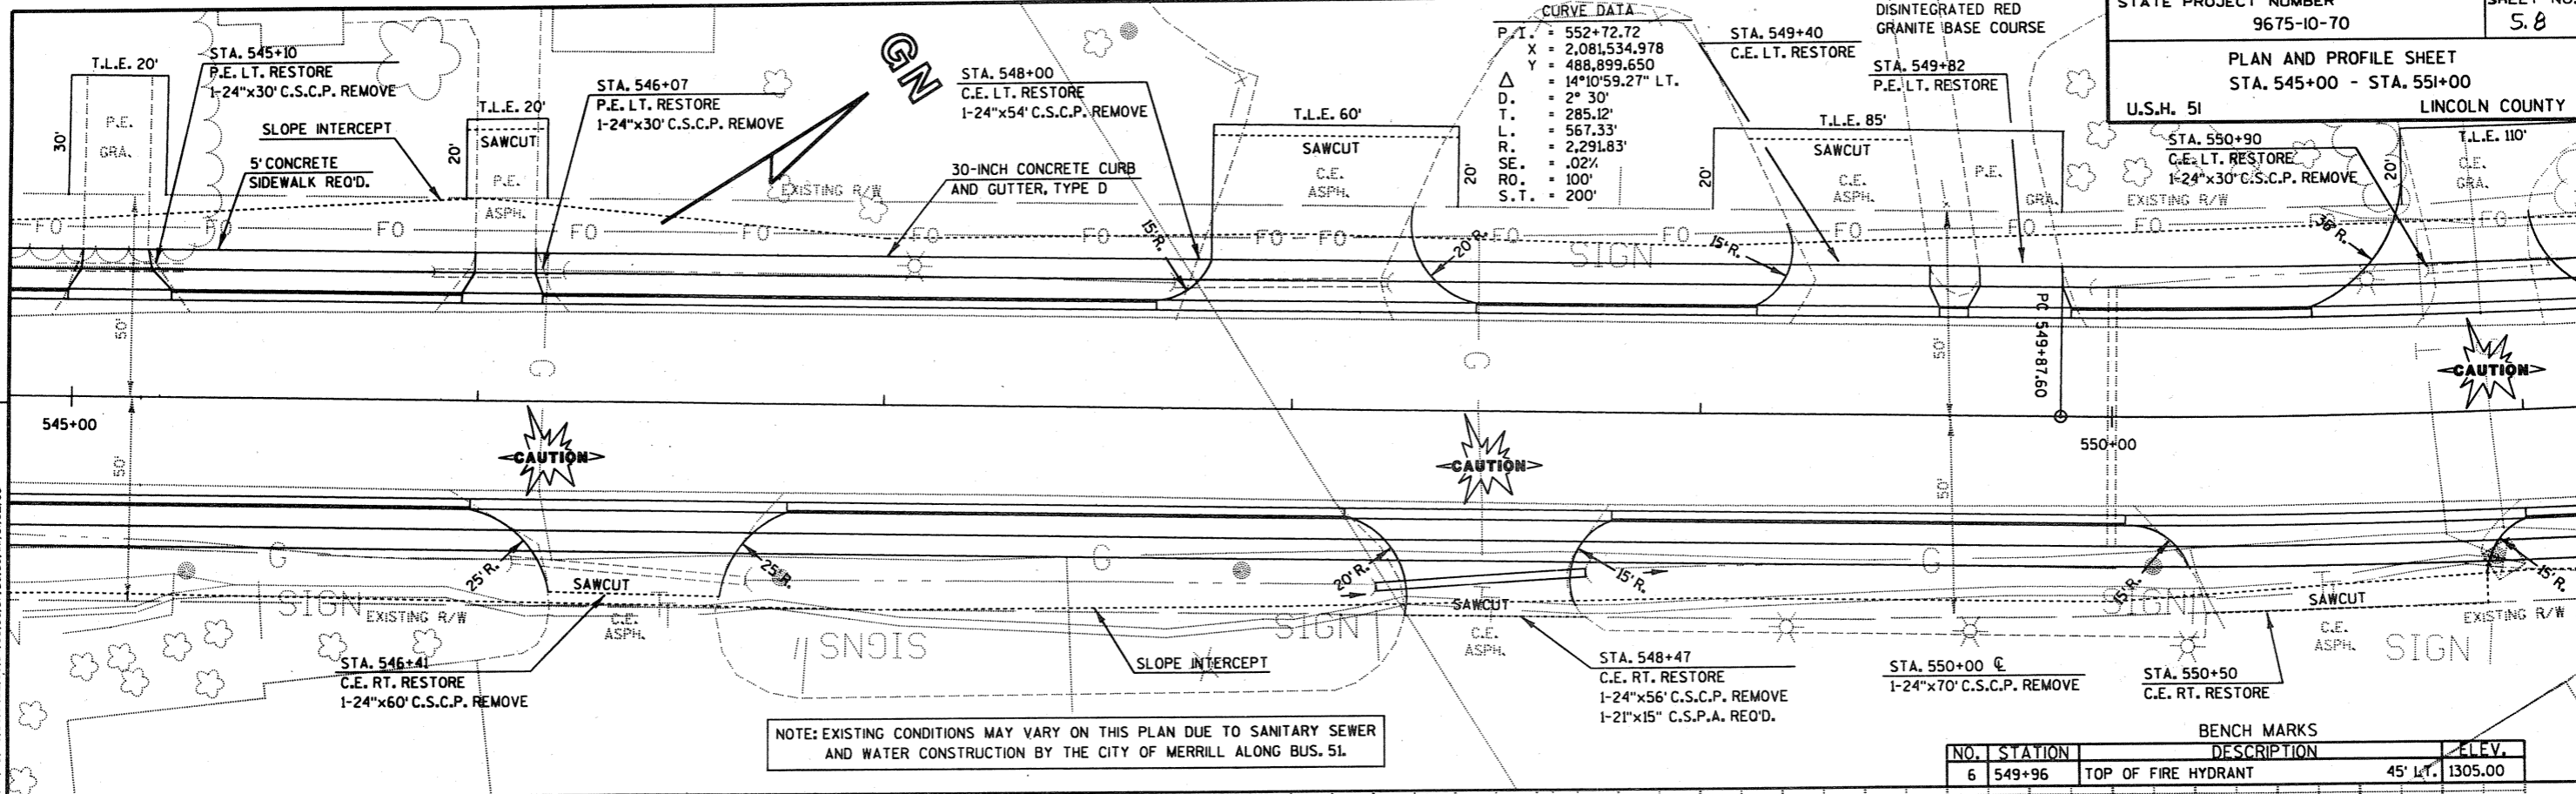

NOTE: EXISTING CONDITIONS MAY VARY ON THIS PLAN DUE TO SANITARY SEWER AND WATER CONSTRUCTION BY THE CITY OF MERRILL ALONG BUS. 51.

BENCH MARKS

NO.	STATION	DESCRIPTION	ELEV.
6	549+96	TOP OF FIRE HYDRANT 45' LT.	1305.00

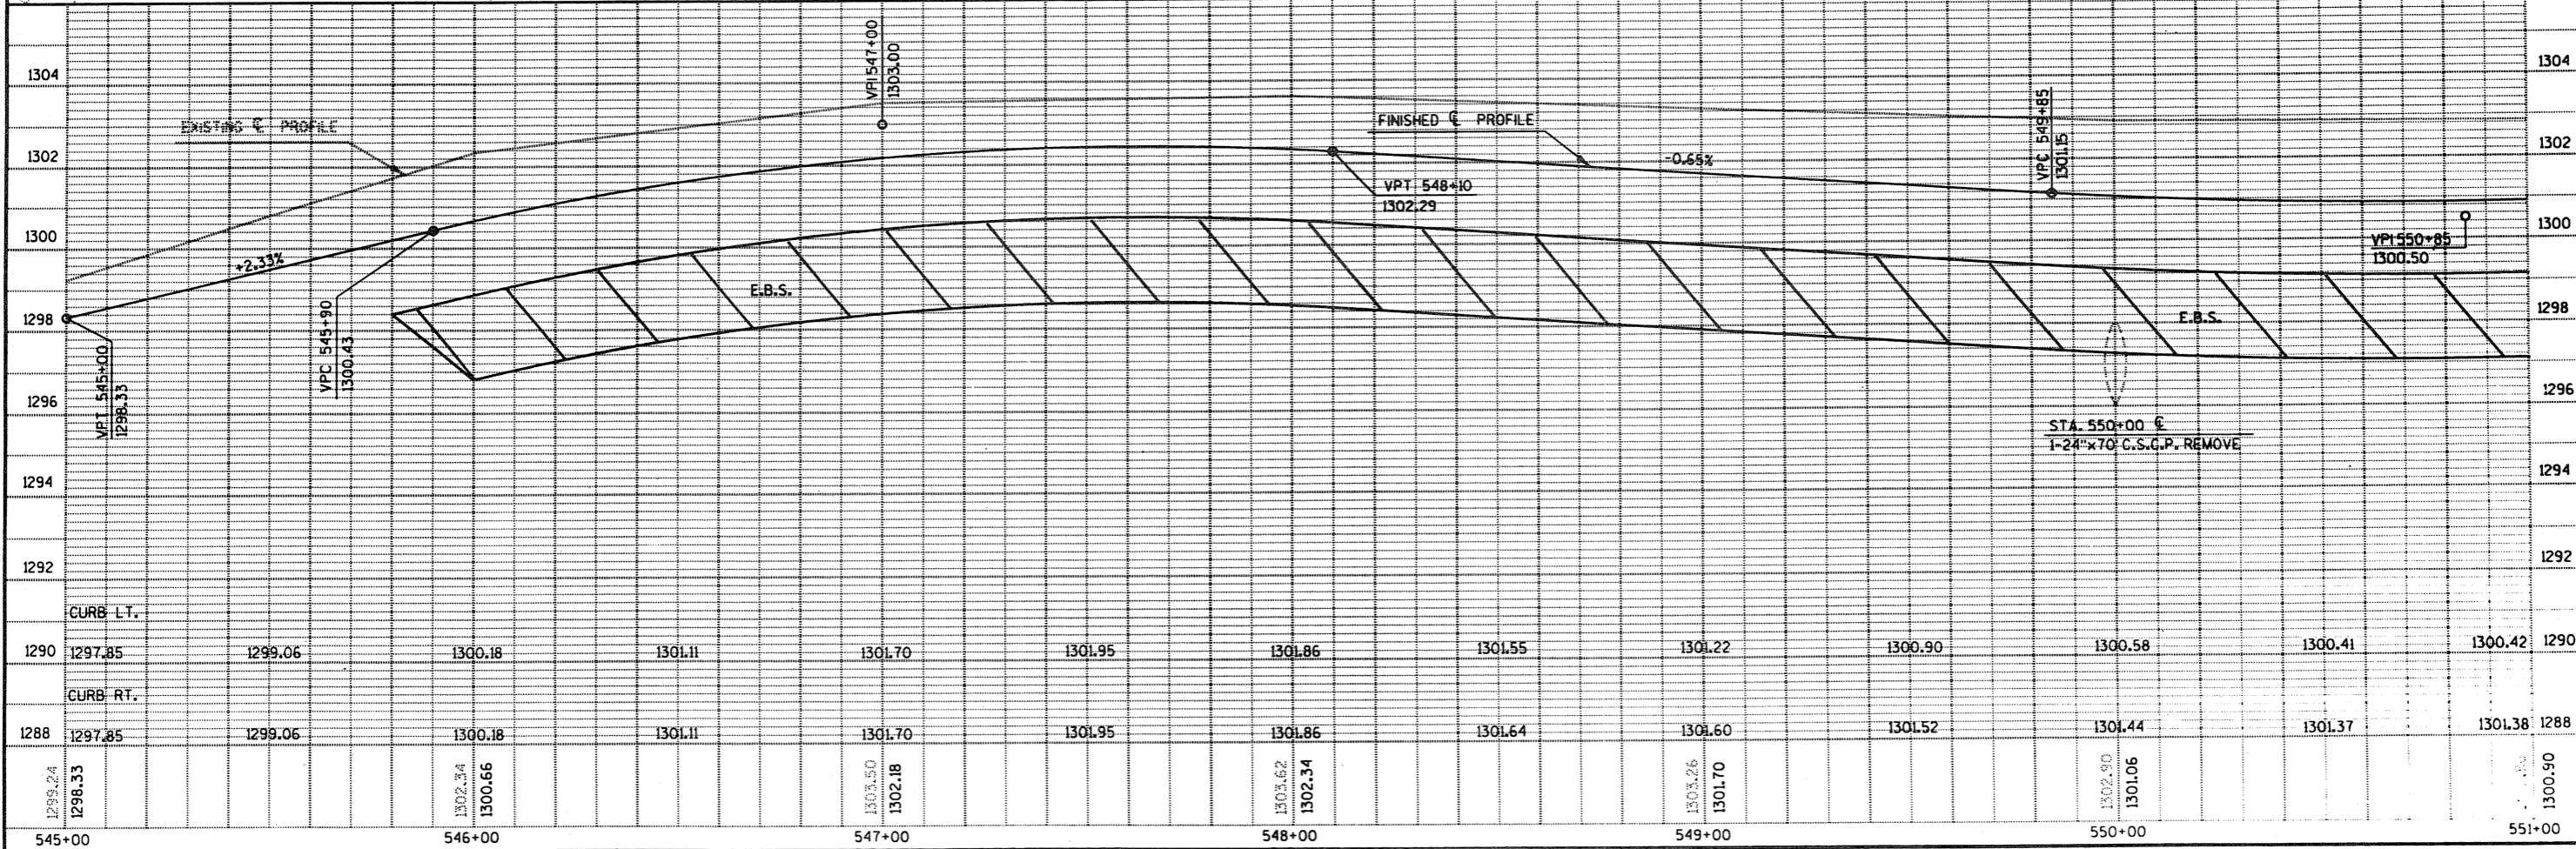

LEVELS ON - 1, 2, 3, 4, 5, 6, 7, 8, 9, 10, 11, 12, 13, 14, 15, 16, 17, 18, 19, 20, 21, 22, 23, 24, 25, 26, 27, 28, 29, 30, 31, 32, 33, 34, 35, 36, 37, 38, 39, 40, 41, 42, 43, 44, 45, 46, 47, 48, 49, 50, 51, 52, 53, 54, 55, 56, 57, 58, 59, 60, 61, 62, 63