



CURVE DATA
P.I. = 552+72.72
X = 2,081,534.978
Y = 488,899.650
Δ = 14°10'59.27" LT.
D = 2° 30'
T = 285.12'
L = 567.33'
R = 2,291.83'
SE = .02%
RO = 100'
S.T. = 200'

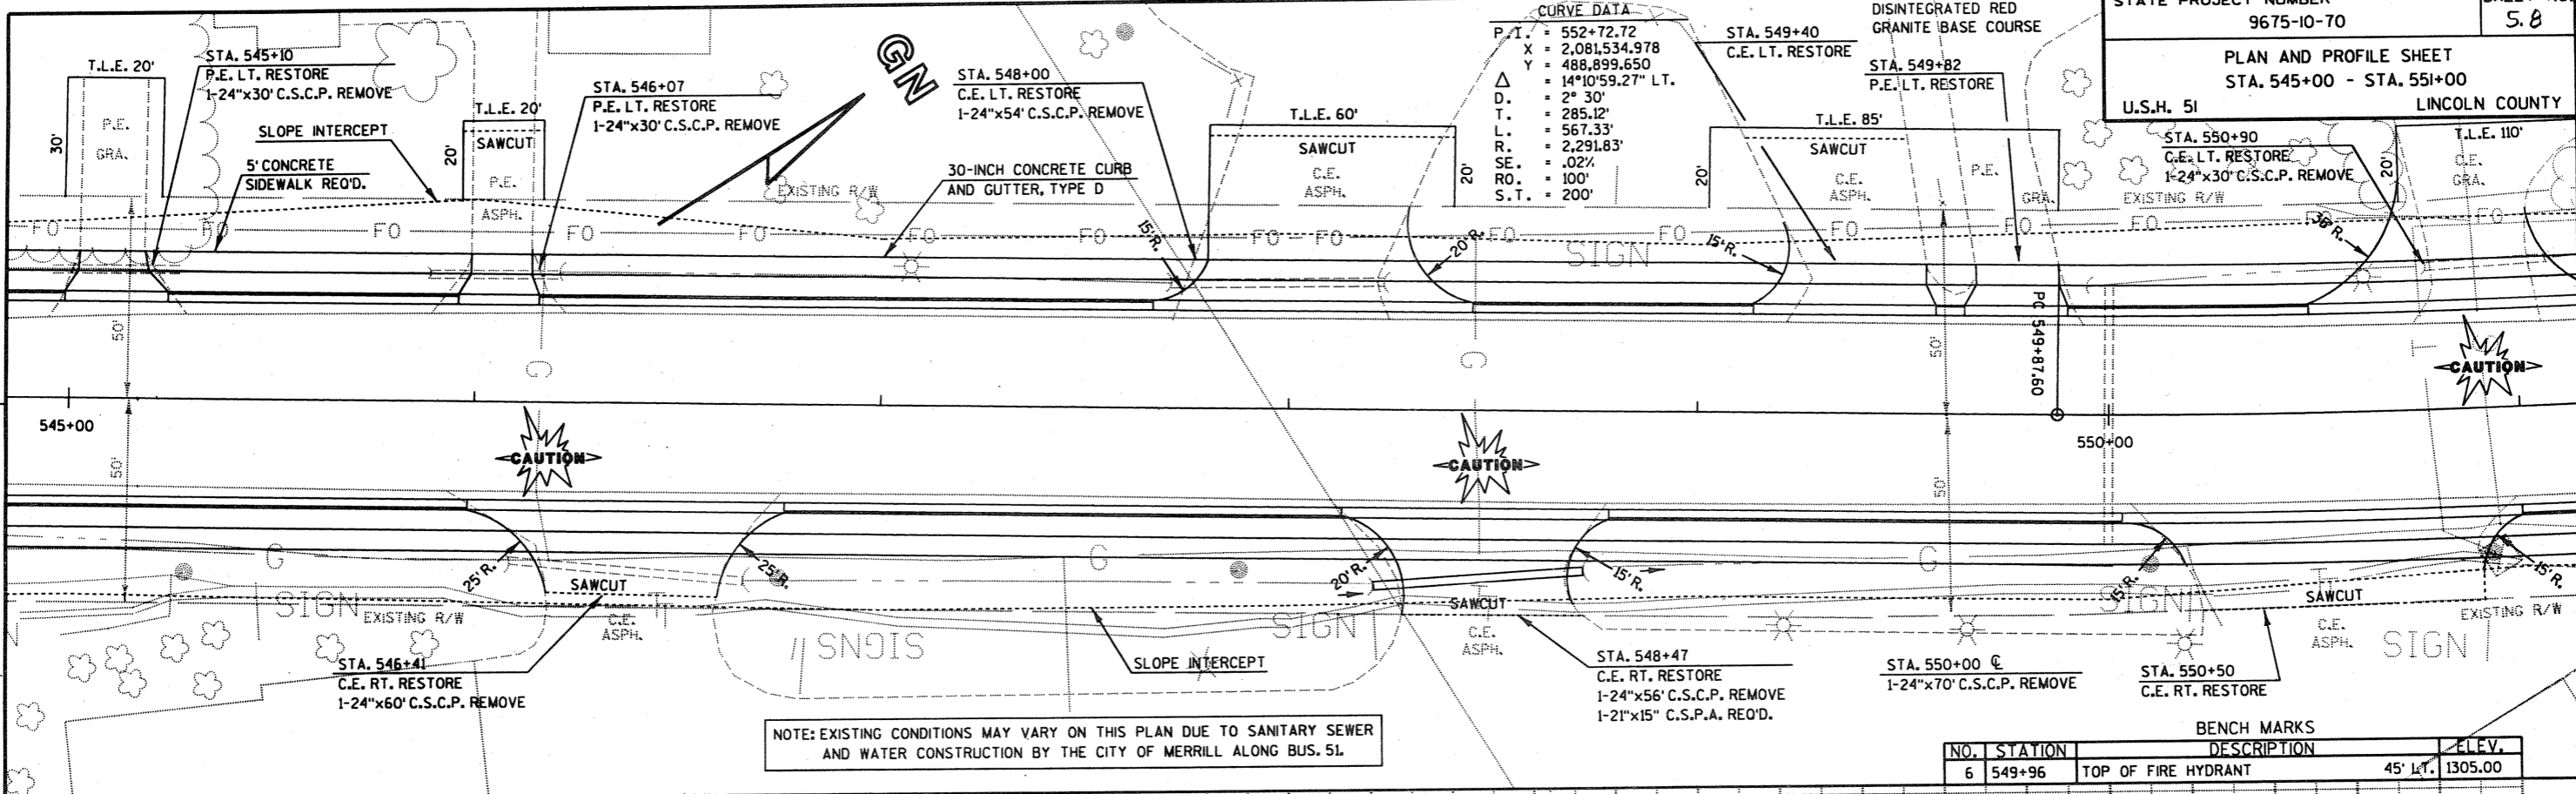

NOTE: EXISTING CONDITIONS MAY VARY ON THIS PLAN DUE TO SANITARY SEWER AND WATER CONSTRUCTION BY THE CITY OF MERRILL ALONG BUS. 51.

BENCH MARKS			
NO.	STATION	DESCRIPTION	ELEV.
6	549+96	TOP OF FIRE HYDRANT	45' LT. 1305.00

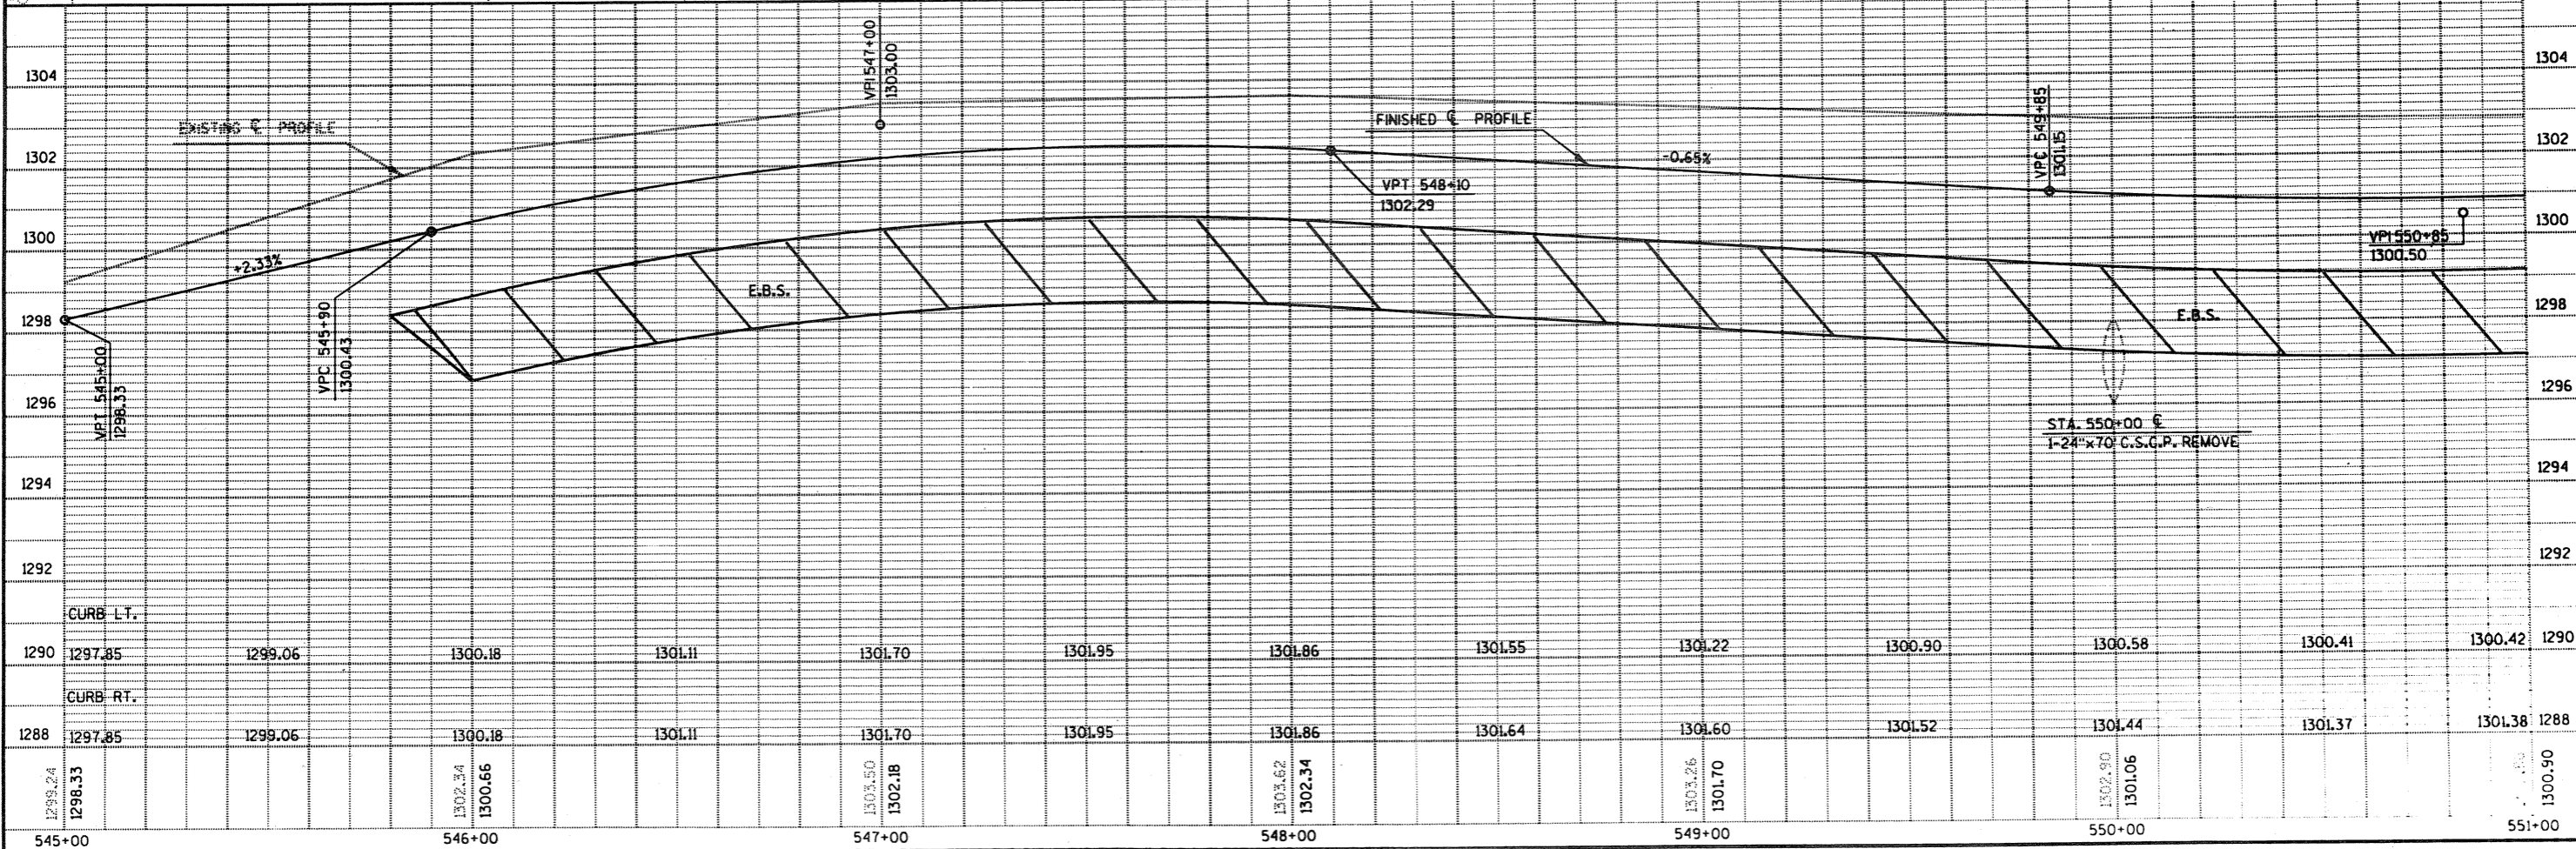

LEVELS ON = 1, 2, 3, 4, 5, 6, 7, 8, 9, 10, 11, 12, 13, 14, 15, 16, 17, 18, 19, 20, 21, 22, 23, 24, 25, 26, 27, 28, 29, 30, 31, 32, 33, 34, 35, 36, 37, 38, 39, 40, 41, 42, 43, 44, 45, 46, 47, 48, 49, 50, 51, 52, 53, 54, 55, 56, 57, 58, 59, 60, 61, 62, 63