


NOTE: EXISTING CONDITIONS MAY VARY FROM THIS PLAN DUE TO SANITARY SEWER AND WATER CONSTRUCTION BY THE CITY OF MERRILL ALONG BUS. 51.

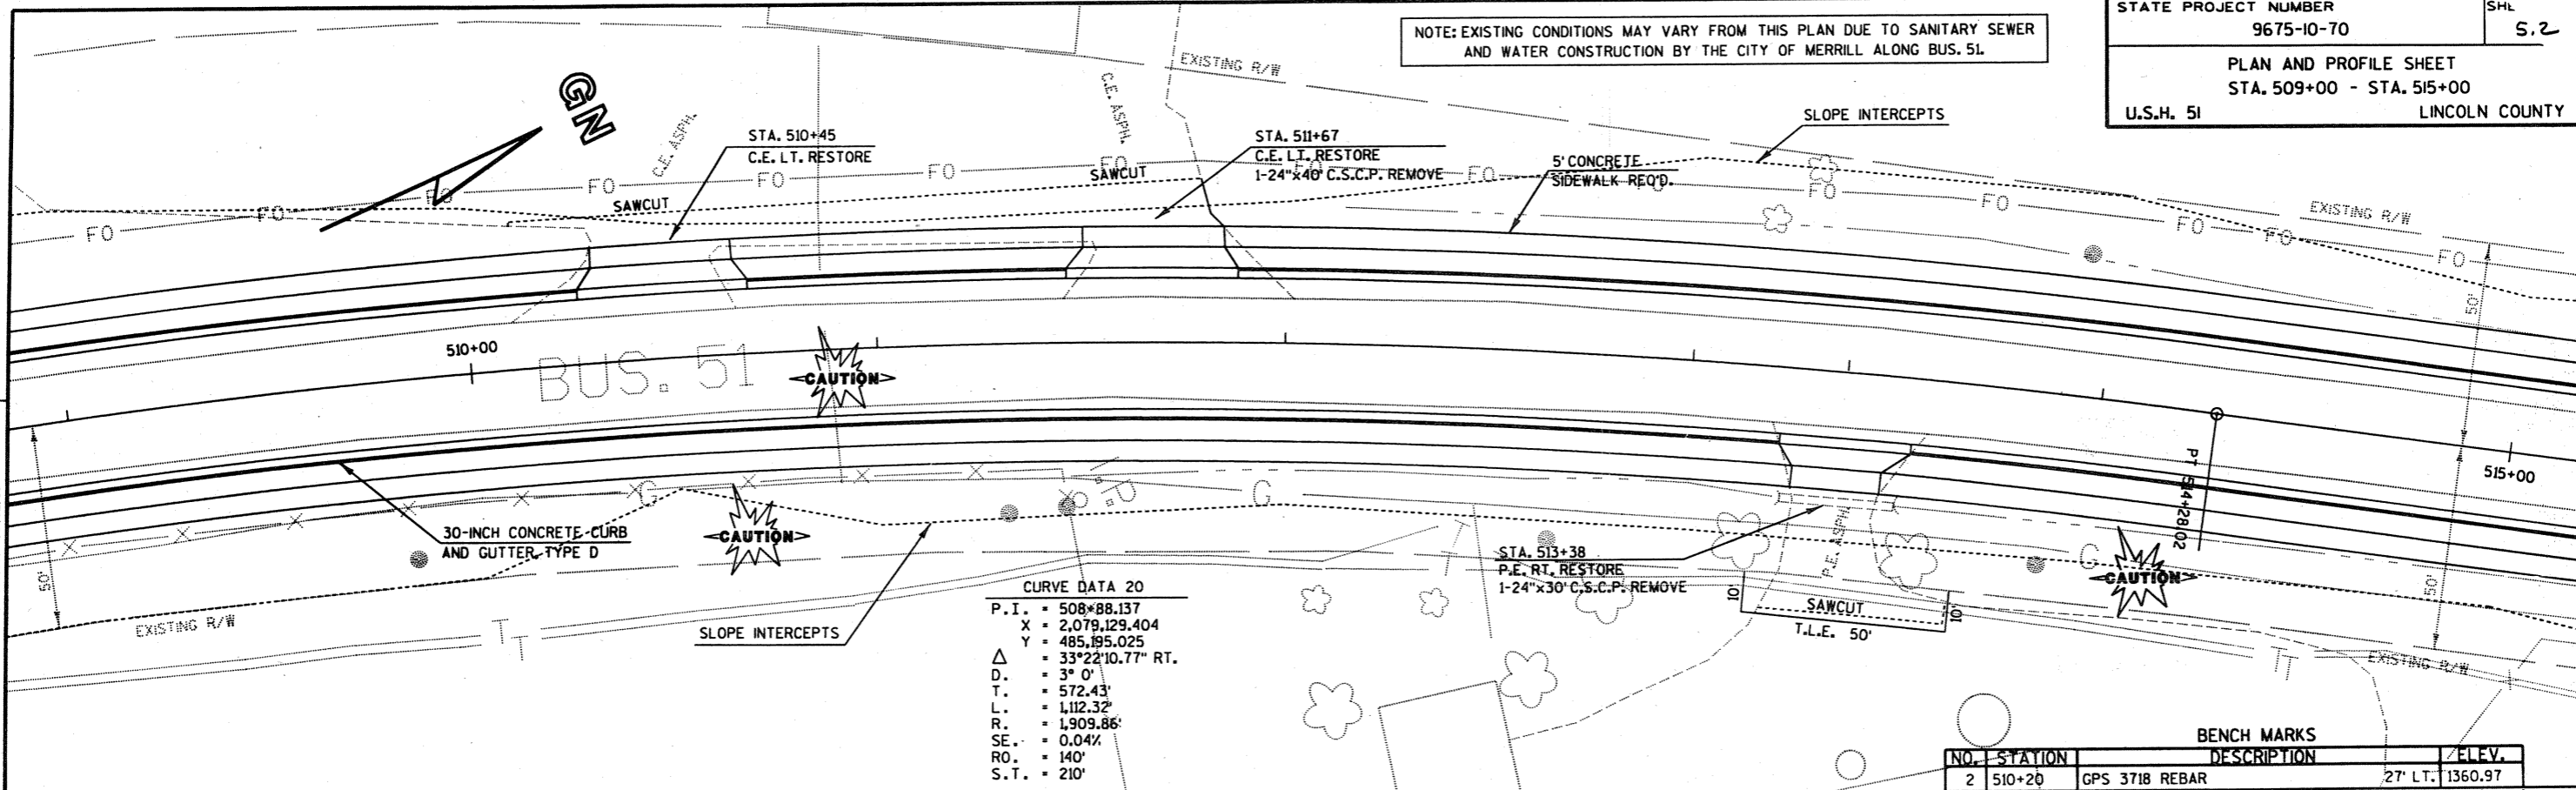


CURVE DATA 20

P.I.	= 508+88.137
X	= 2,079,129.404
Y	= 485,195.025
Δ	= 33°22'10.77" RT.
D.	= 3° 0'
T.	= 572.43'
L.	= 1,112.32'
R.	= 1,909.86'
SE.	= 0.04%
RO.	= 140'
S.T.	= 210'

BENCH MARKS

NO.	STATION	DESCRIPTION	ELEV.
2	510+20	GPS 3718 REBAR	27' LT. 1360.97

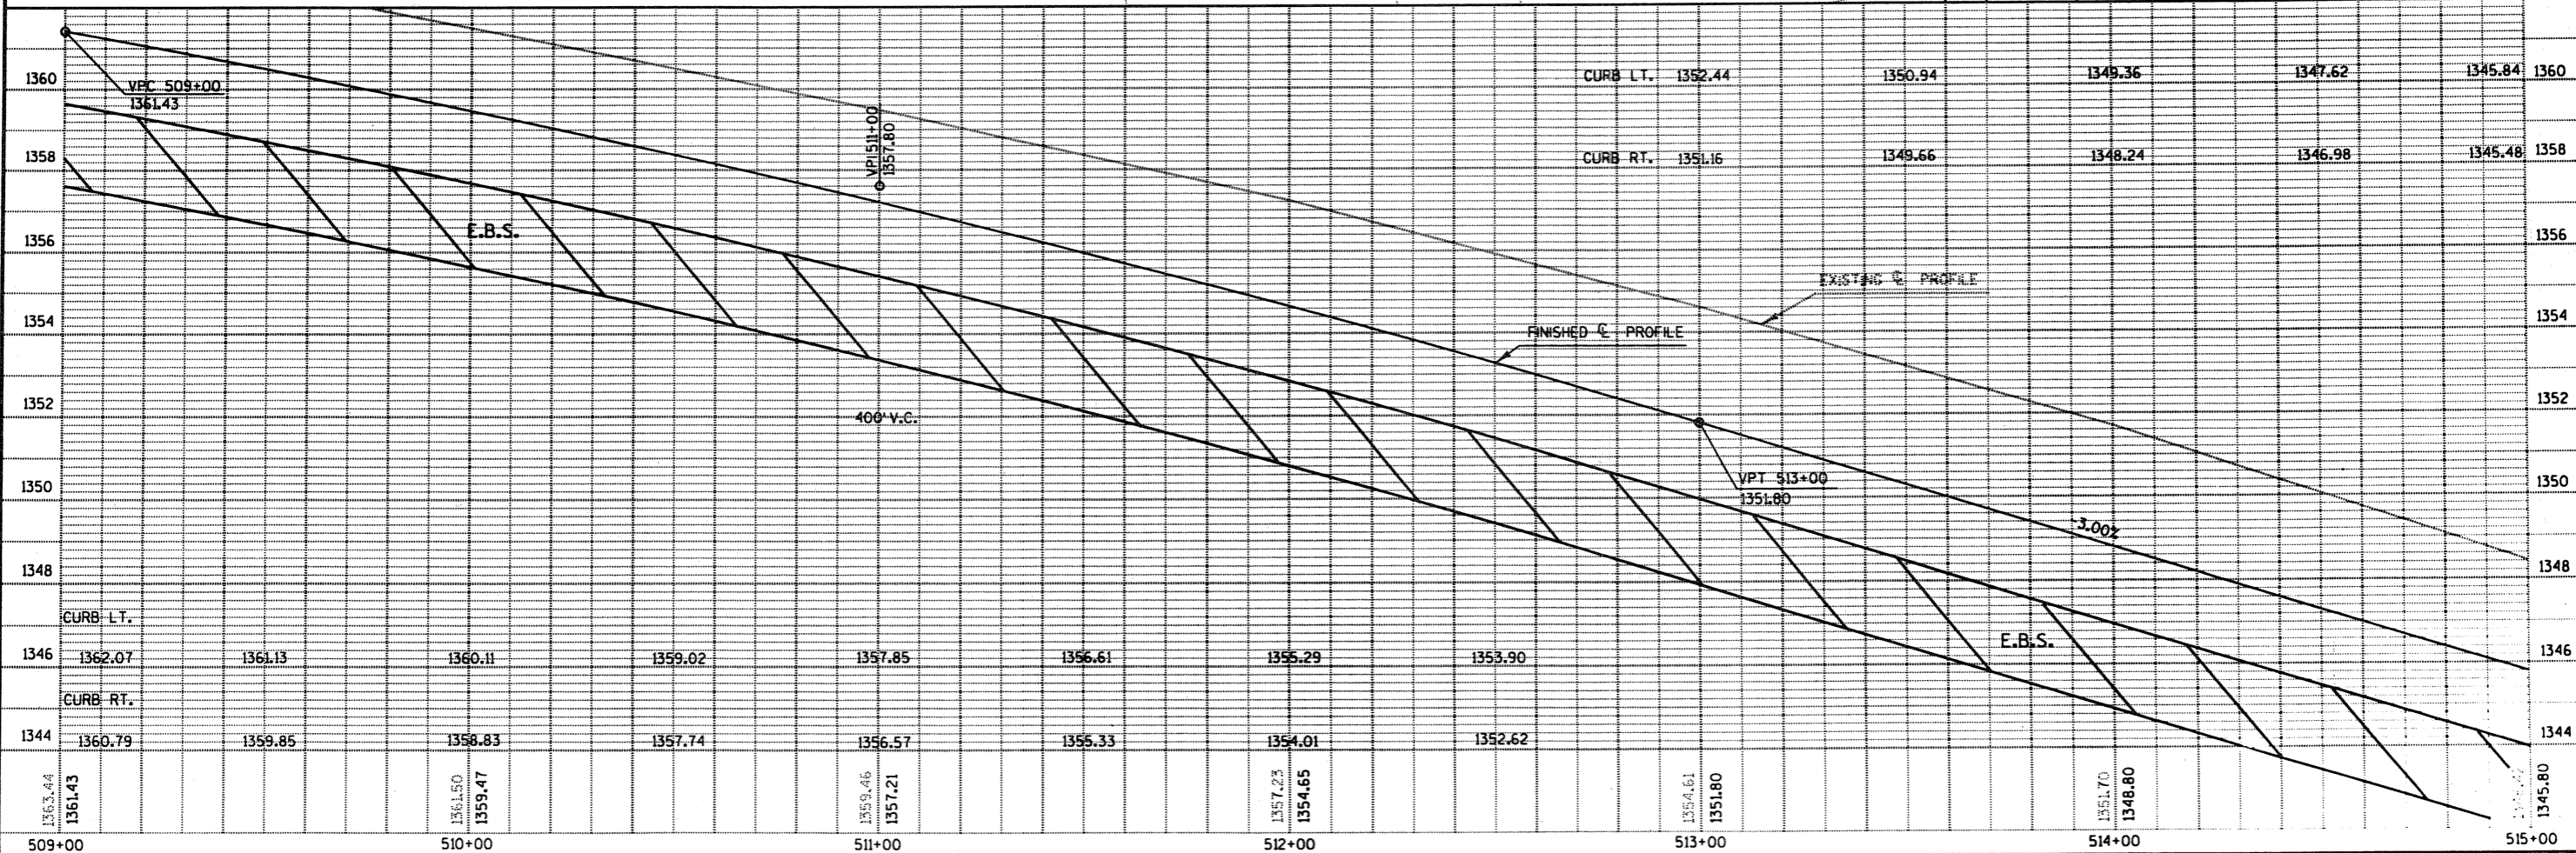

LEVELS ON - 1, 2, 3, 4, 5, 6, 7, 8, 9, 10, 11, 12, 13, 14, 15, 16, 17, 18, 19, 20, 21, 22, 23, 24, 25, 26, 27, 28, 29, 30, 31, 32, 33, 34, 35, 36, 37, 38, 39, 40, 41, 42, 43, 44, 45, 46, 47, 48, 49, 50, 51, 52, 53, 54, 55, 56, 57, 58, 59, 60, 61, 62, 63