


REVISION DATE	PROJECT I.D.	SHEET NUMBER	TOTAL SHEETS
5-2-72 NC	9570-1-21	4.2	
11-2-72	FEDERAL PROJECT DESIGNATION		
	Plat of Right of Way Required U. S. H. 51 - Merrill Road Business 51		
	Lincoln	SCALE 100	County 200 Ft.
		DATE FEB. 9, 1972	
CONST. PROJECT			

TOWN

GN

SW - SW

SE - SW

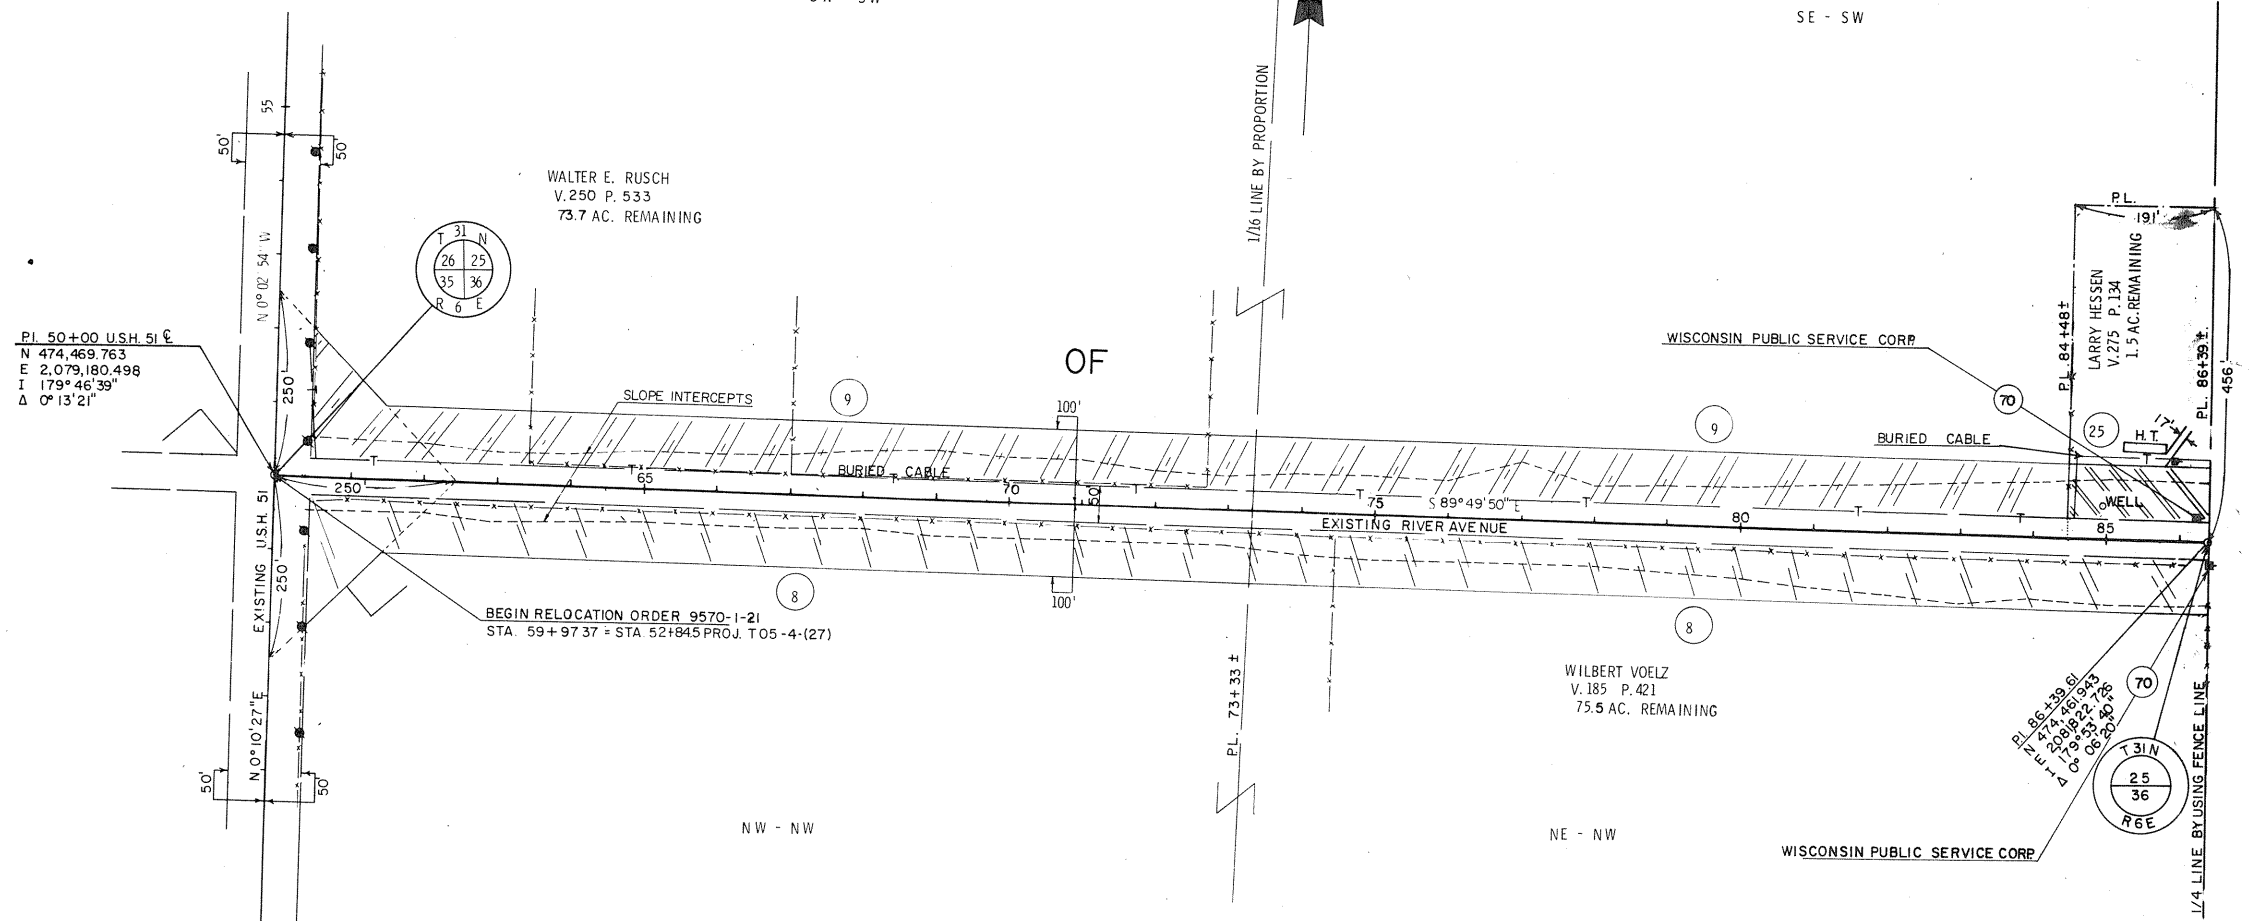

PL. 50+00 U.S.H. 51
 N 474.469.763
 E 2,079.180.498
 I 179° 46' 39"
 Δ 0° 13' 21"

WALTER E. RUSCH
 V. 250 P. 533
 73.7 AC. REMAINING

BEGIN RELOCATION ORDER 9570-1-21
 STA. 59+97.37 = STA. 52+84.5 PROJ. T05-4-(27)

WILBERT VOELZ
 V. 185 P. 421
 75.5 AC. REMAINING

LARRY HESSEN
 V. 275 P. 134
 1.5 AC. REMAINING

SCOTT

NOTE:
 BEARINGS SHOWN ON THIS PLAT
 ARE THE GRID BEARINGS OF EACH
 TANGENT TO THE NEAREST MINUTE