


DATE	PROJECT NO.	SHEET NUMBER	TOTAL SHEETS
5-2-72 11-2-73	9570-1-21	4,5	
FEDERAL PROJECT DESIGNATION			
Plat of Right of Way Required U. S. H. 51 - Merrill Road Business 51			
Lincoln	100	200	County
DATE FEB. 9, 1972			

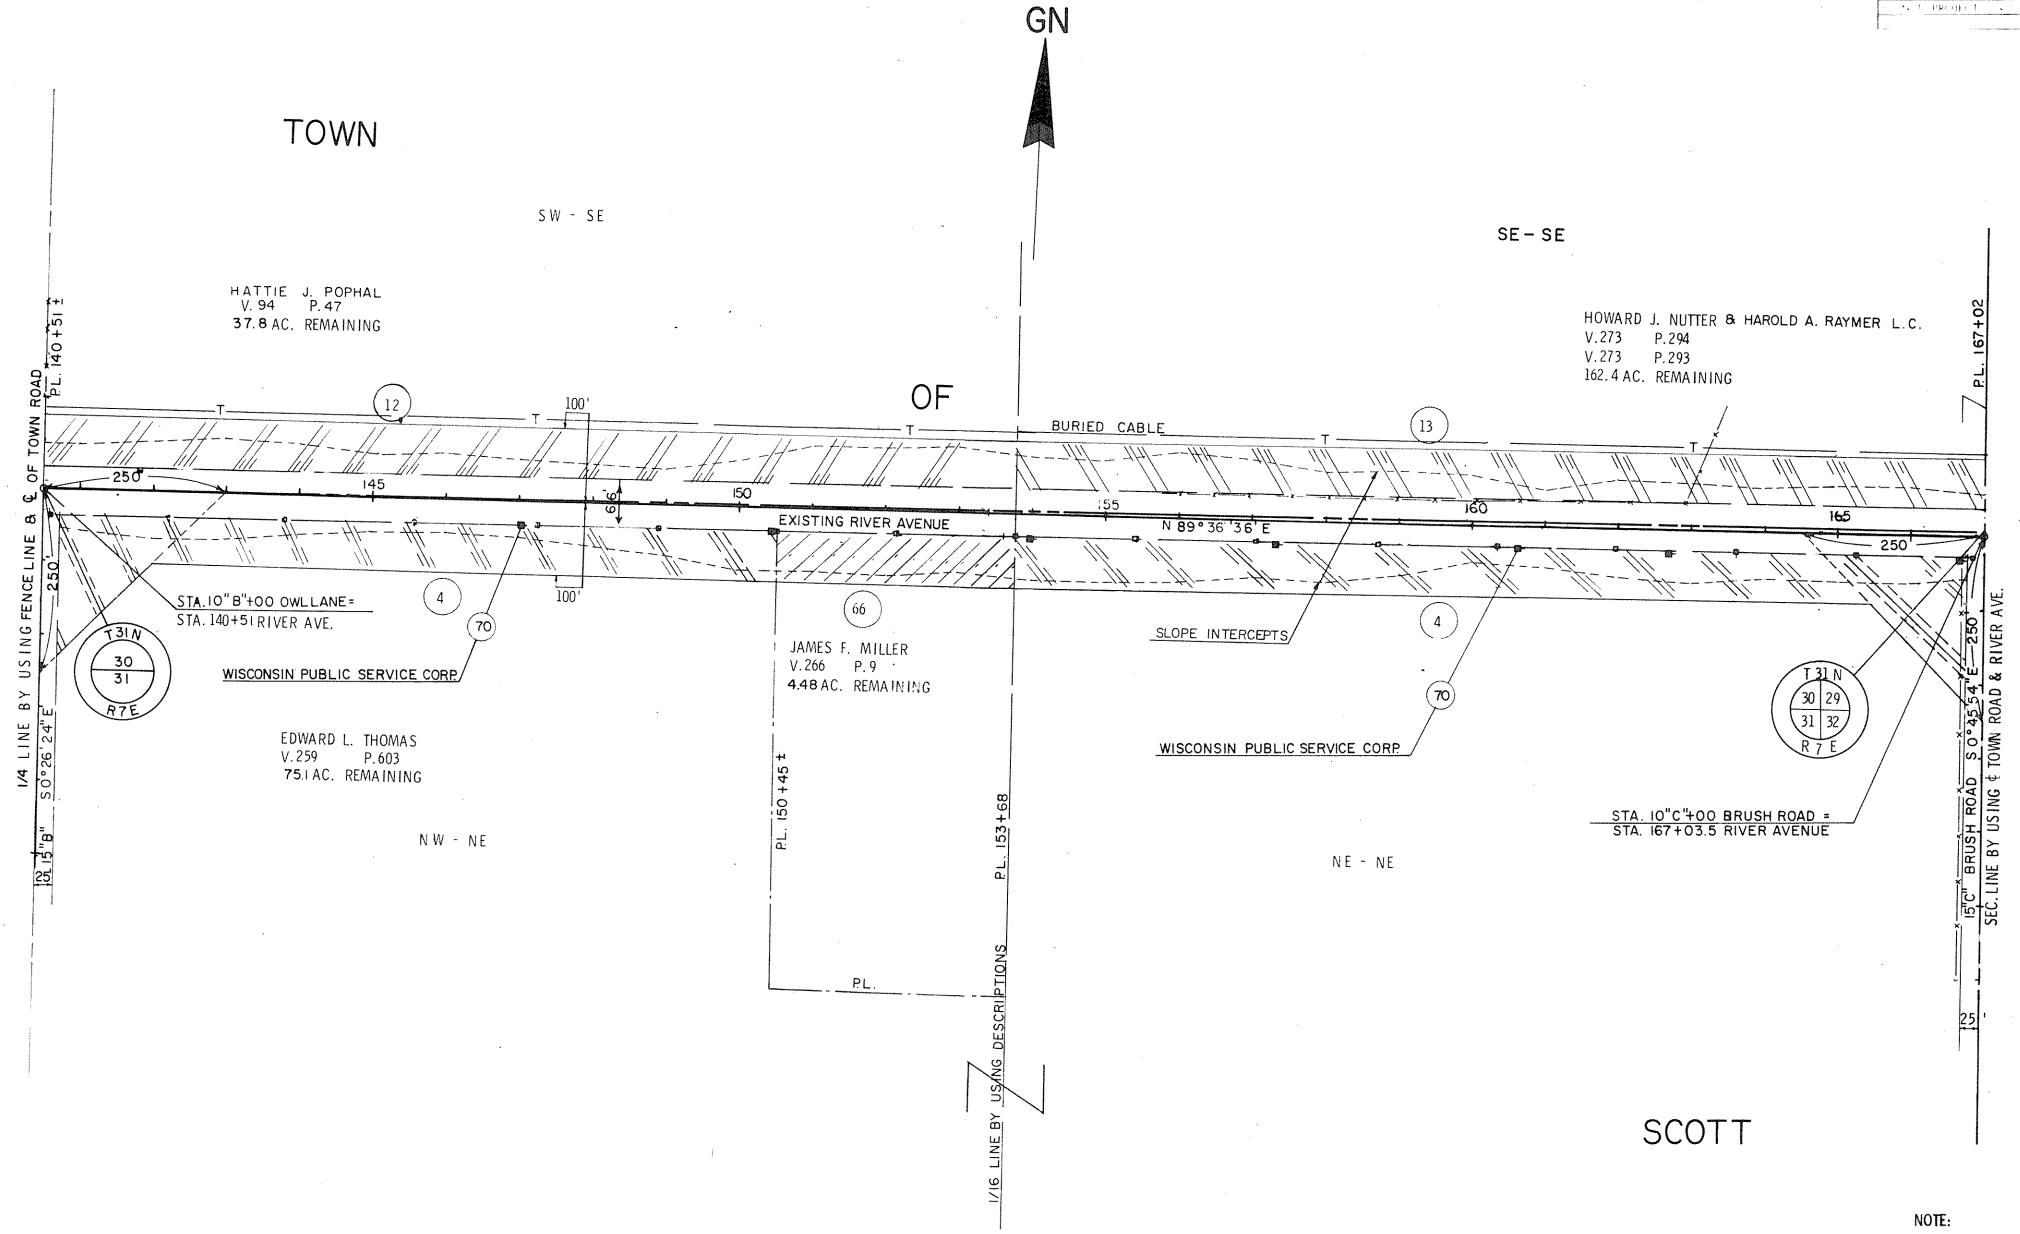

NOTE:  
BEARINGS SHOWN ON THIS PLAT  
ARE THE GRID BEARINGS OF EACH  
TANGENT TO THE NEAREST MINUTE