


BENCH MARKS			
NO	STATION	DESCRIPTION	ELEV.
4	21+72	IN COR. OF FIRE STA ENTRANCE	39.5' LT. 127.89

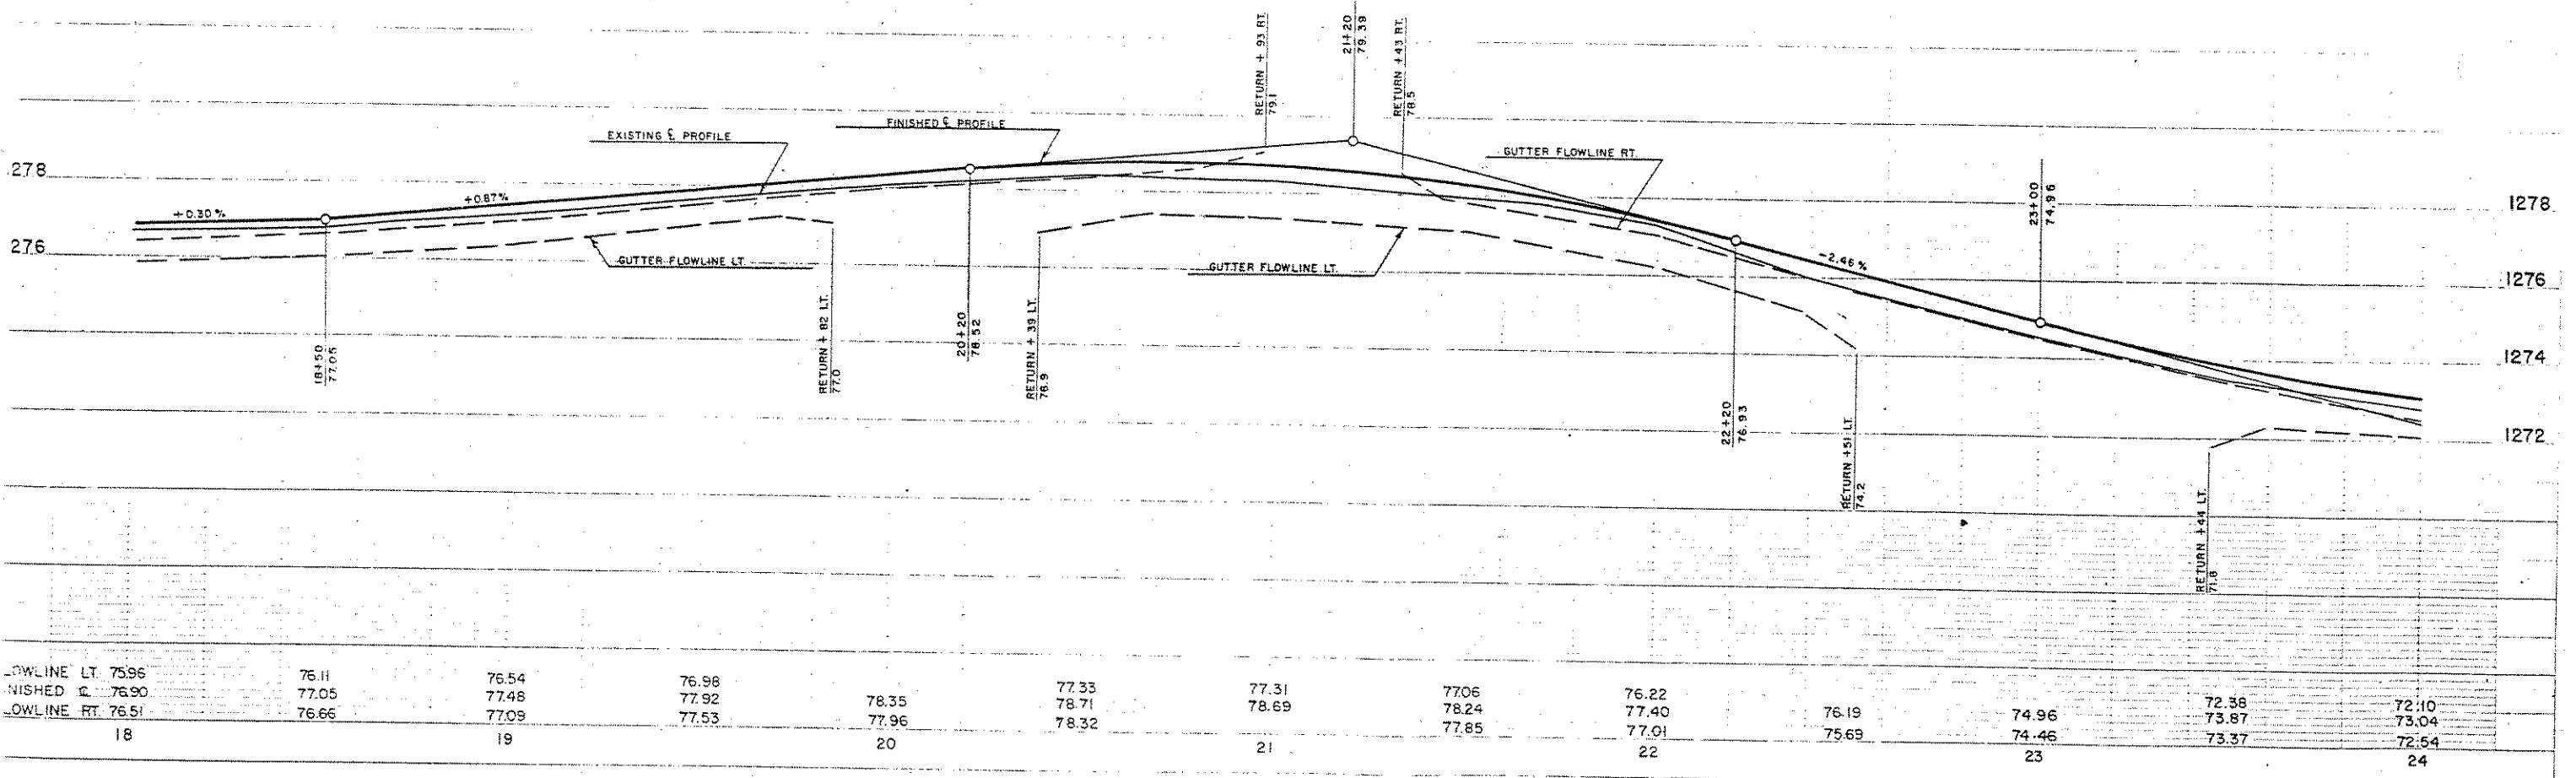

PLAN & PROFILE STA. 18+00-STA. 24+00