



S.P.R.	PROJECT
DIVISION	TO13(7)

PLAN
 SHEET NO. 222
 CHECKED BY
 DATE

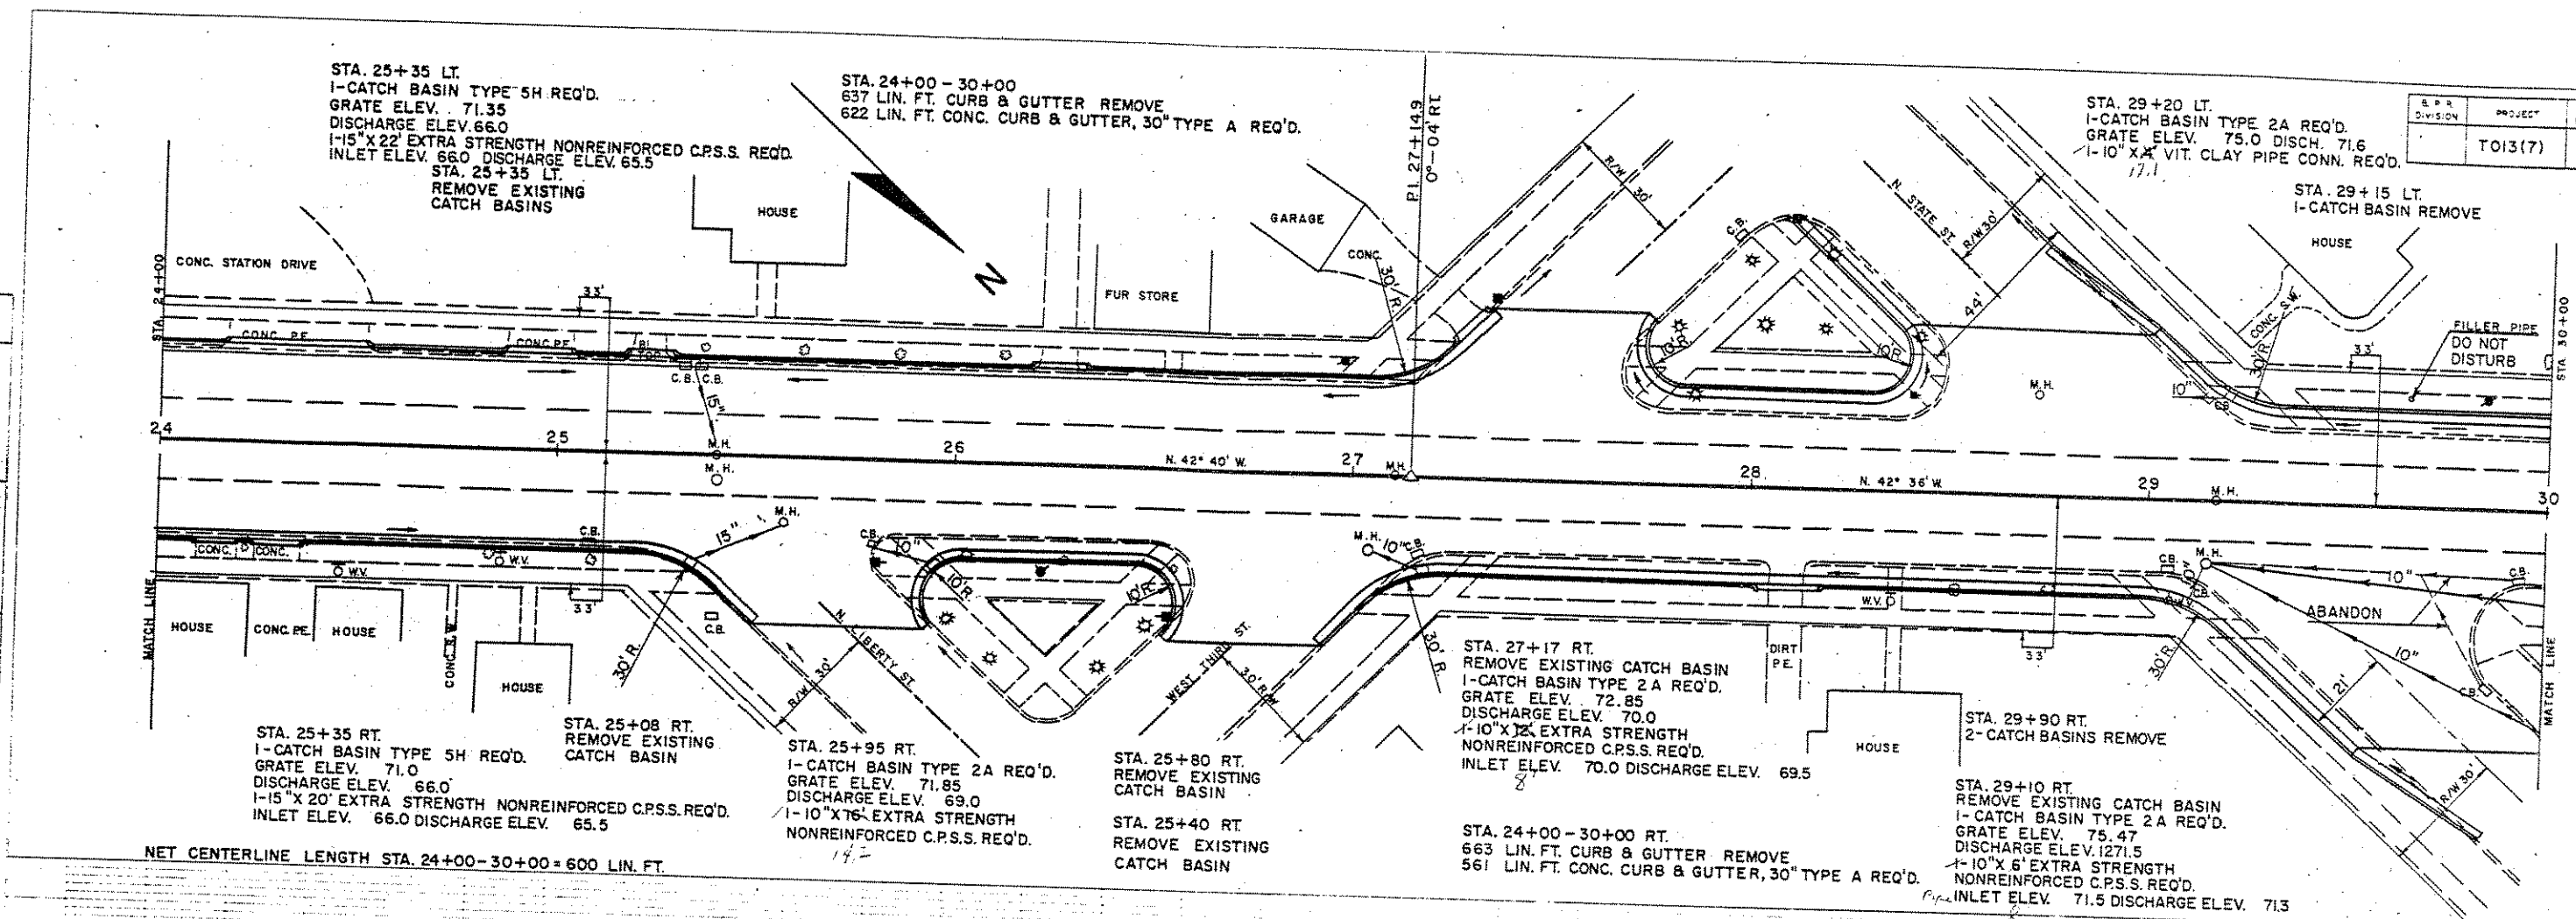

NO.	STATION	BENCH MARK DESCRIPTION	ELEVATION
5	25+53	N. COR. OF STEP TO HOUSE	47' LT. 127.7

PROFILE
 SHEET NO. 223
 CHECKED BY
 DATE

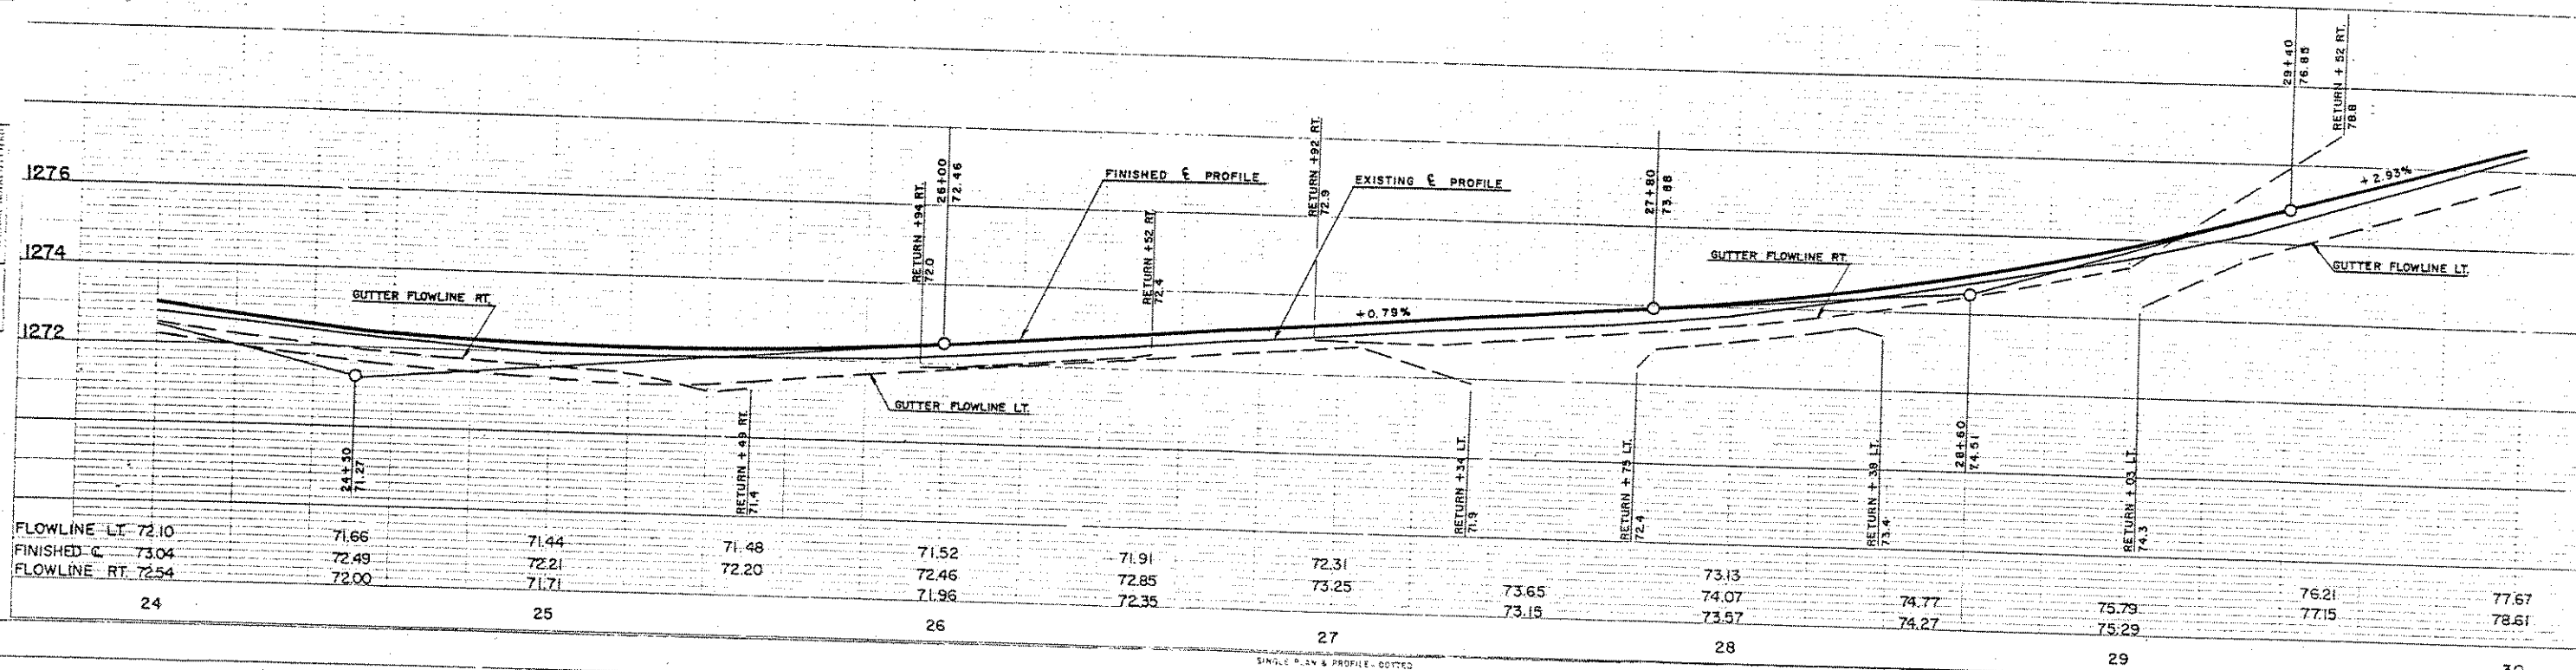

PLAN & PROFILE STA. 24+00-STA. 30