


STA. 30+00-36+00 LT.
590 LIN. FT CURB & GUTTER REMOVE
552 LIN. FT CURB & GUTTER, 30 INCH TYPE A REQ'D.

STA 33+83 LT.
REMOVE EXISTING CATCH BASIN LT
I-CATCH BASIN TYPE 2A. REQ'D.
GRATE ELEV. 85.40
DISCHARGE ELEV. 82.5
I-10" X 30' EXTRA STRENGTH NONREINFORCED
C.P.S.S. REQ'D. INLET ELEV. 82.5 DISCHARGE ELEV. 82.2


B.P.P. DIVISION	PROJECT	SHEET NUMBER	TOTAL SHEETS
	TO13(7)	8	18

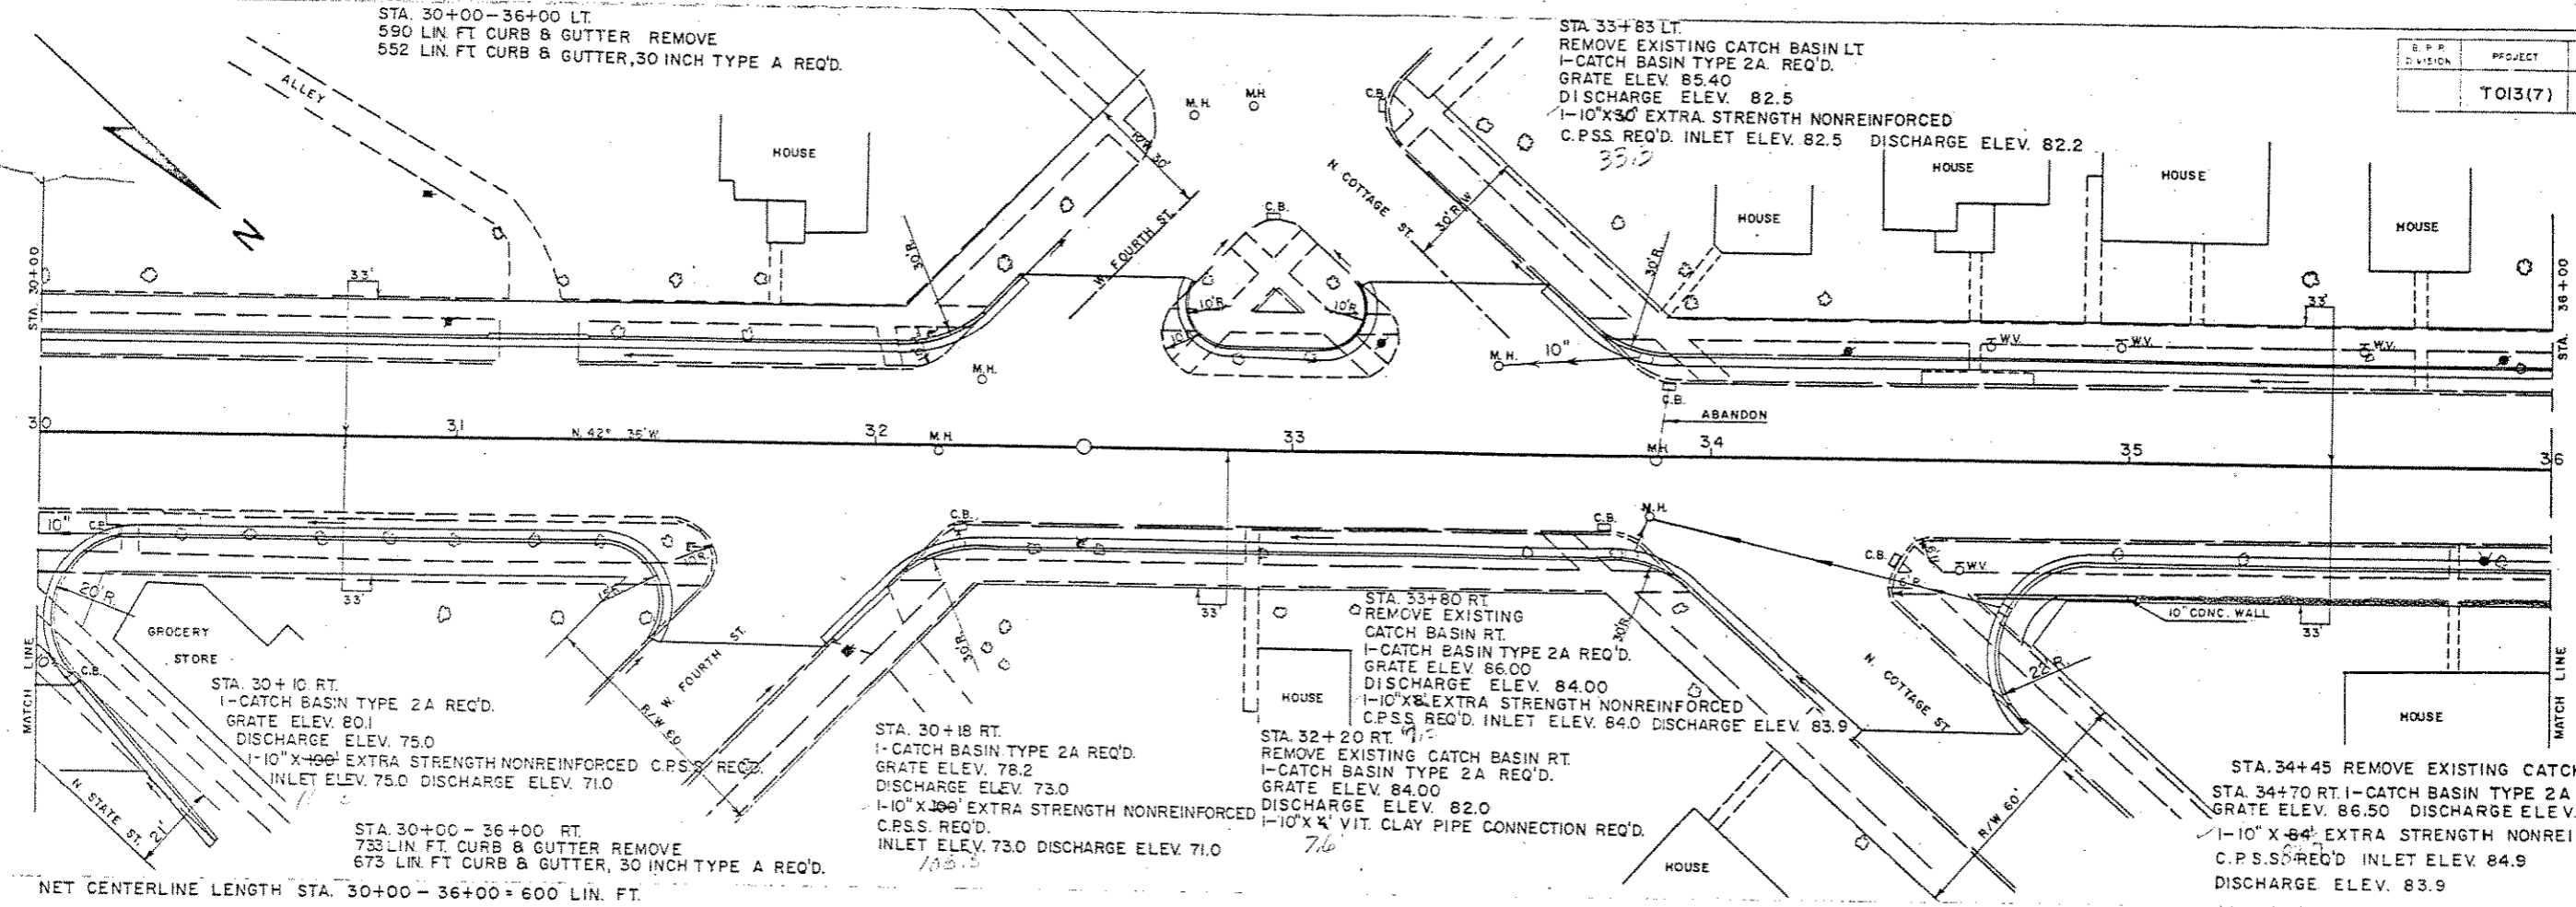

NET CENTERLINE LENGTH STA. 30+00 - 36+00 = 600 LIN. FT.

BENCH MARKS

NO	STATION	DESCRIPTION	ELEV.
6	30+26	N. E CORNER BOTTOM STEP	36.5 RT. 1281.34
7	35+80	W. CORNER TOP STEP TO YARD	35.5 RT. 1291.08

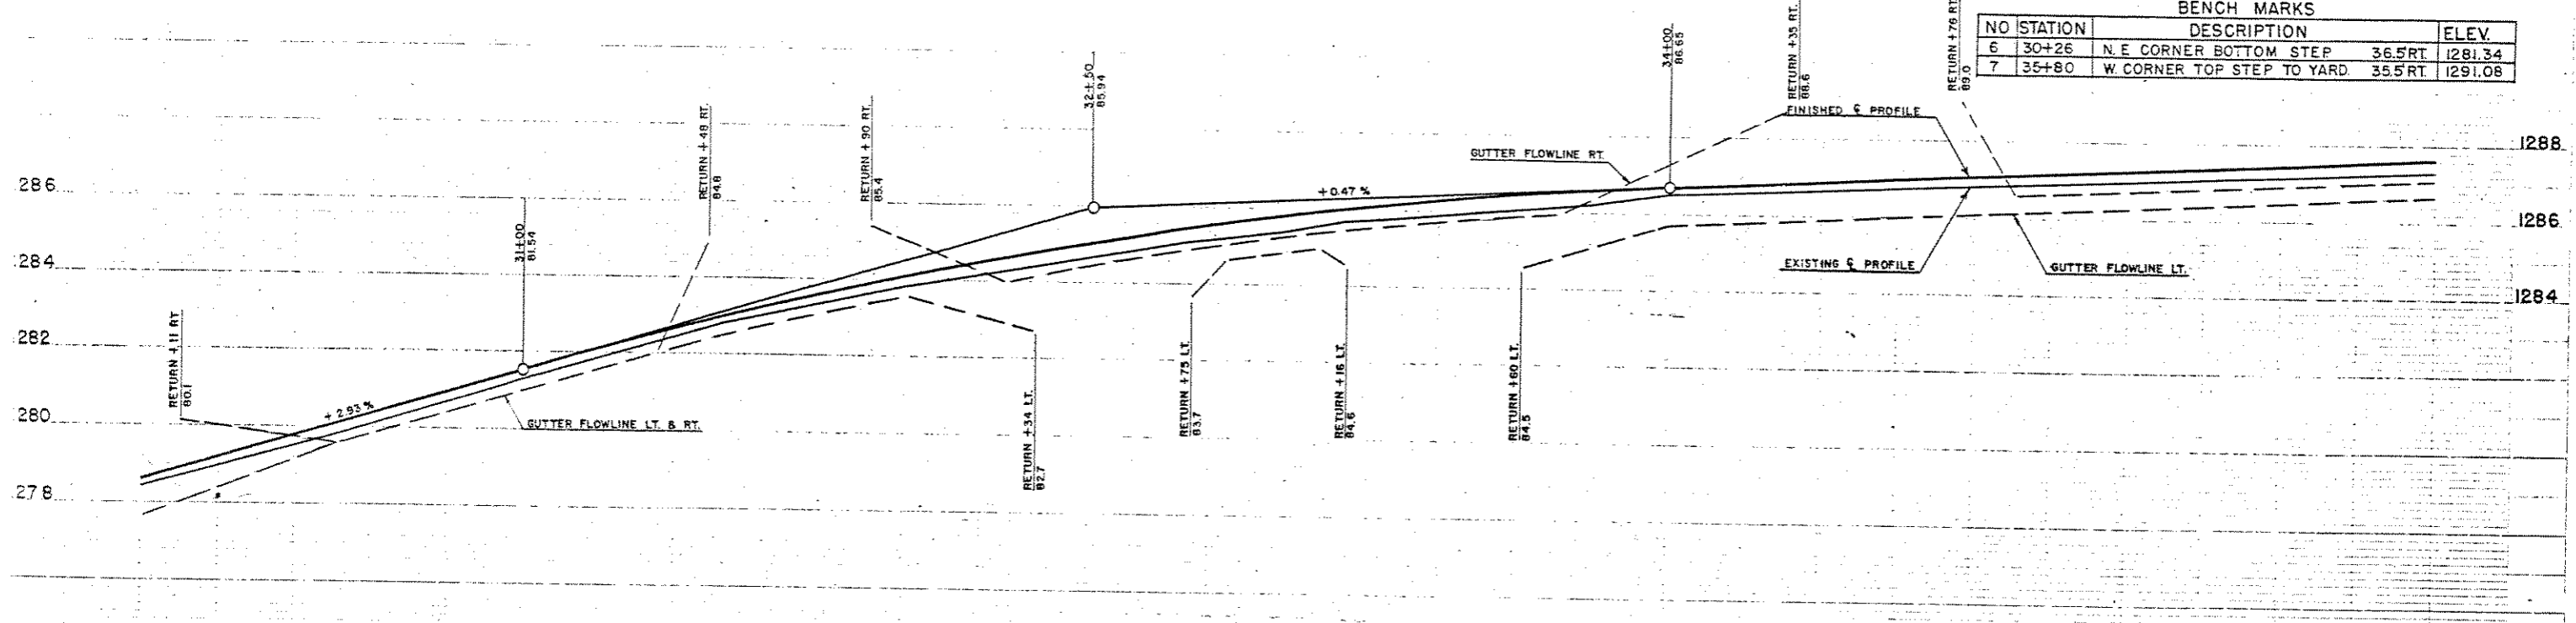

FLOWLINE LT. 7767	79.58	81.04	82.41	83.56	84.83	85.77	86.31	85.71	85.94	86.18	86.41	86.65
FINISHED G. 7861	80.08	81.54	82.91	84.06	85.02	85.27	85.81	86.65	86.88	87.12	87.35	87.59
FLOWLINE RT. 7767	79.58	81.04	82.41	83.56	84.52	85.27	85.81	86.31	86.88	87.12	87.35	87.59
	30	31	32	33	34	35	36					

PLAN & PROFILE STA. 30+00-STA. 36+00