


BENCH MARKS

NO.	STATION	DESCRIPTION	ELEV.
9	44+21.5	E. COR. OF TOP STEP	32' LT. 1297.10

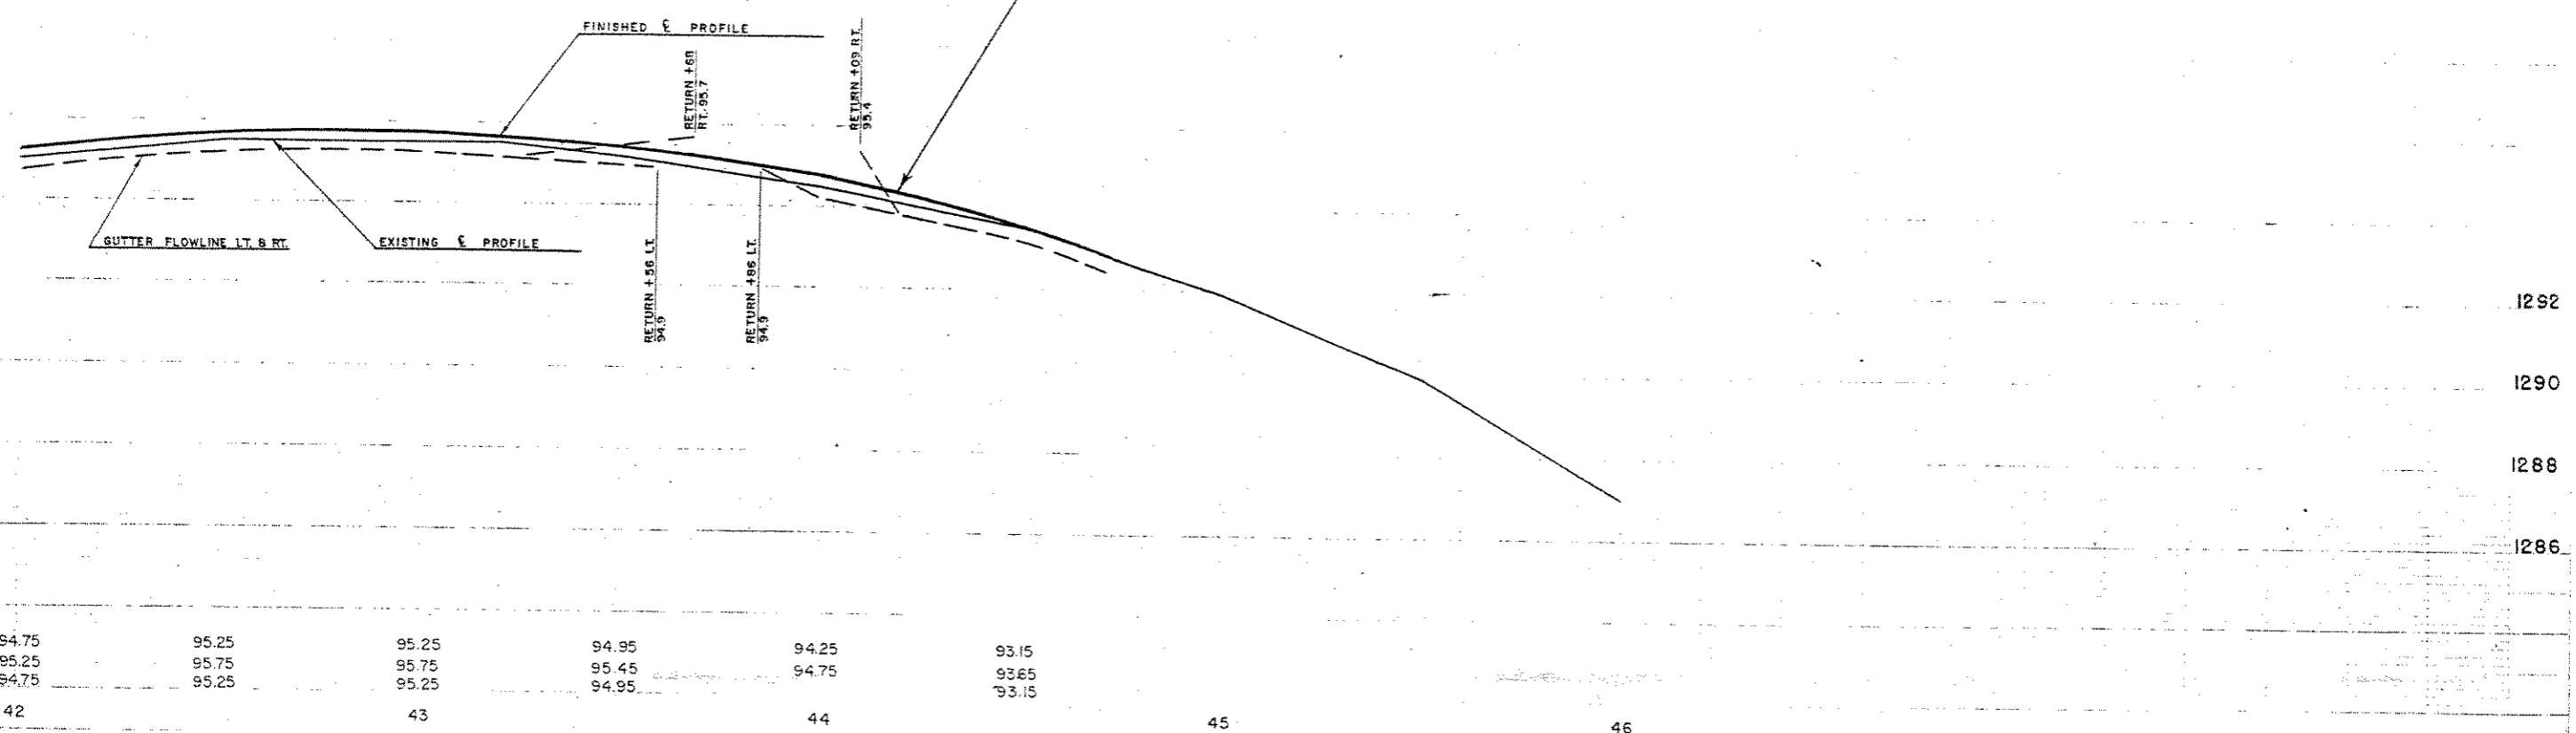

LOWLINE LT.	94.75	95.25	95.25	94.95	94.25	93.15
FINISHED G.	95.25	95.75	95.75	95.45	94.75	93.65
LOWLINE RT.	94.75	95.25	95.25	94.95	94.75	93.15
	42	43		44	45	46

PLAN & PROFILE STA. 42+00-STA. 44+19