


PLAN	DATE	BY	CHECKED
	11/18/54	C. W. WATERS	B. B. ANDERSON
		P. H. HAYES	

PROFILE	DATE	BY	CHECKED
	11/18/54	C. W. WATERS	B. B. ANDERSON

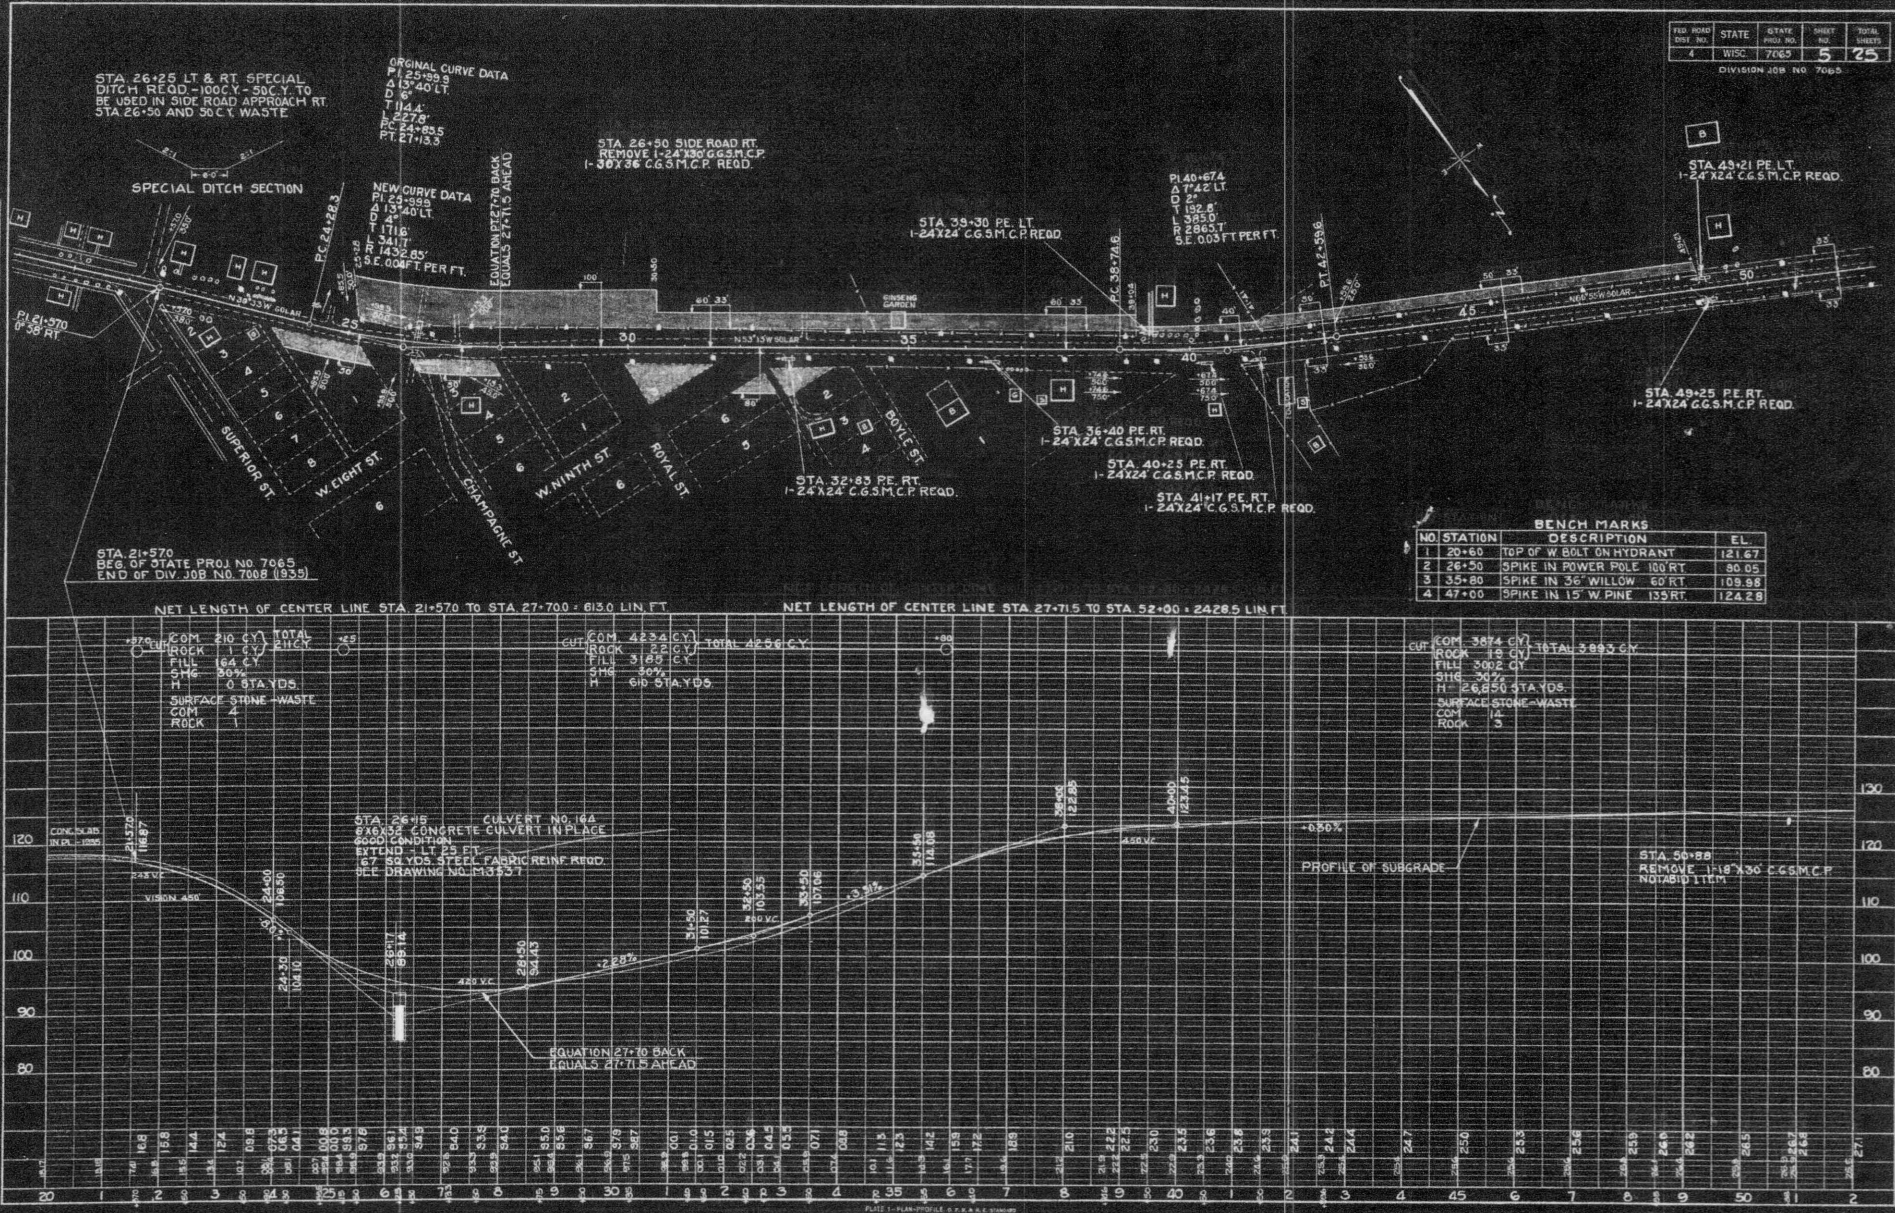

BENCH MARKS

NO.	STATION	DESCRIPTION	E.L.
1	20+60	TOP OF W BOLT ON HYDRANT	121.67
2	26+50	SPIKE IN POWER POLE 100 RT	80.05
3	35+80	SPIKE IN 3" WILLOW 60 RT	109.98
4	47+00	SPIKE IN 1 1/2" W. PINE 135 RT	124.28