


COUNTY AND HIGHWAY	ROUTE AND SECTION	CLASS AND AGREEMENT	B. P. R. REGION	SHEET NUMBER	TOTAL SHEETS
357	0	21.8	4	4.12	
CONST. PROJECT			WIS.		

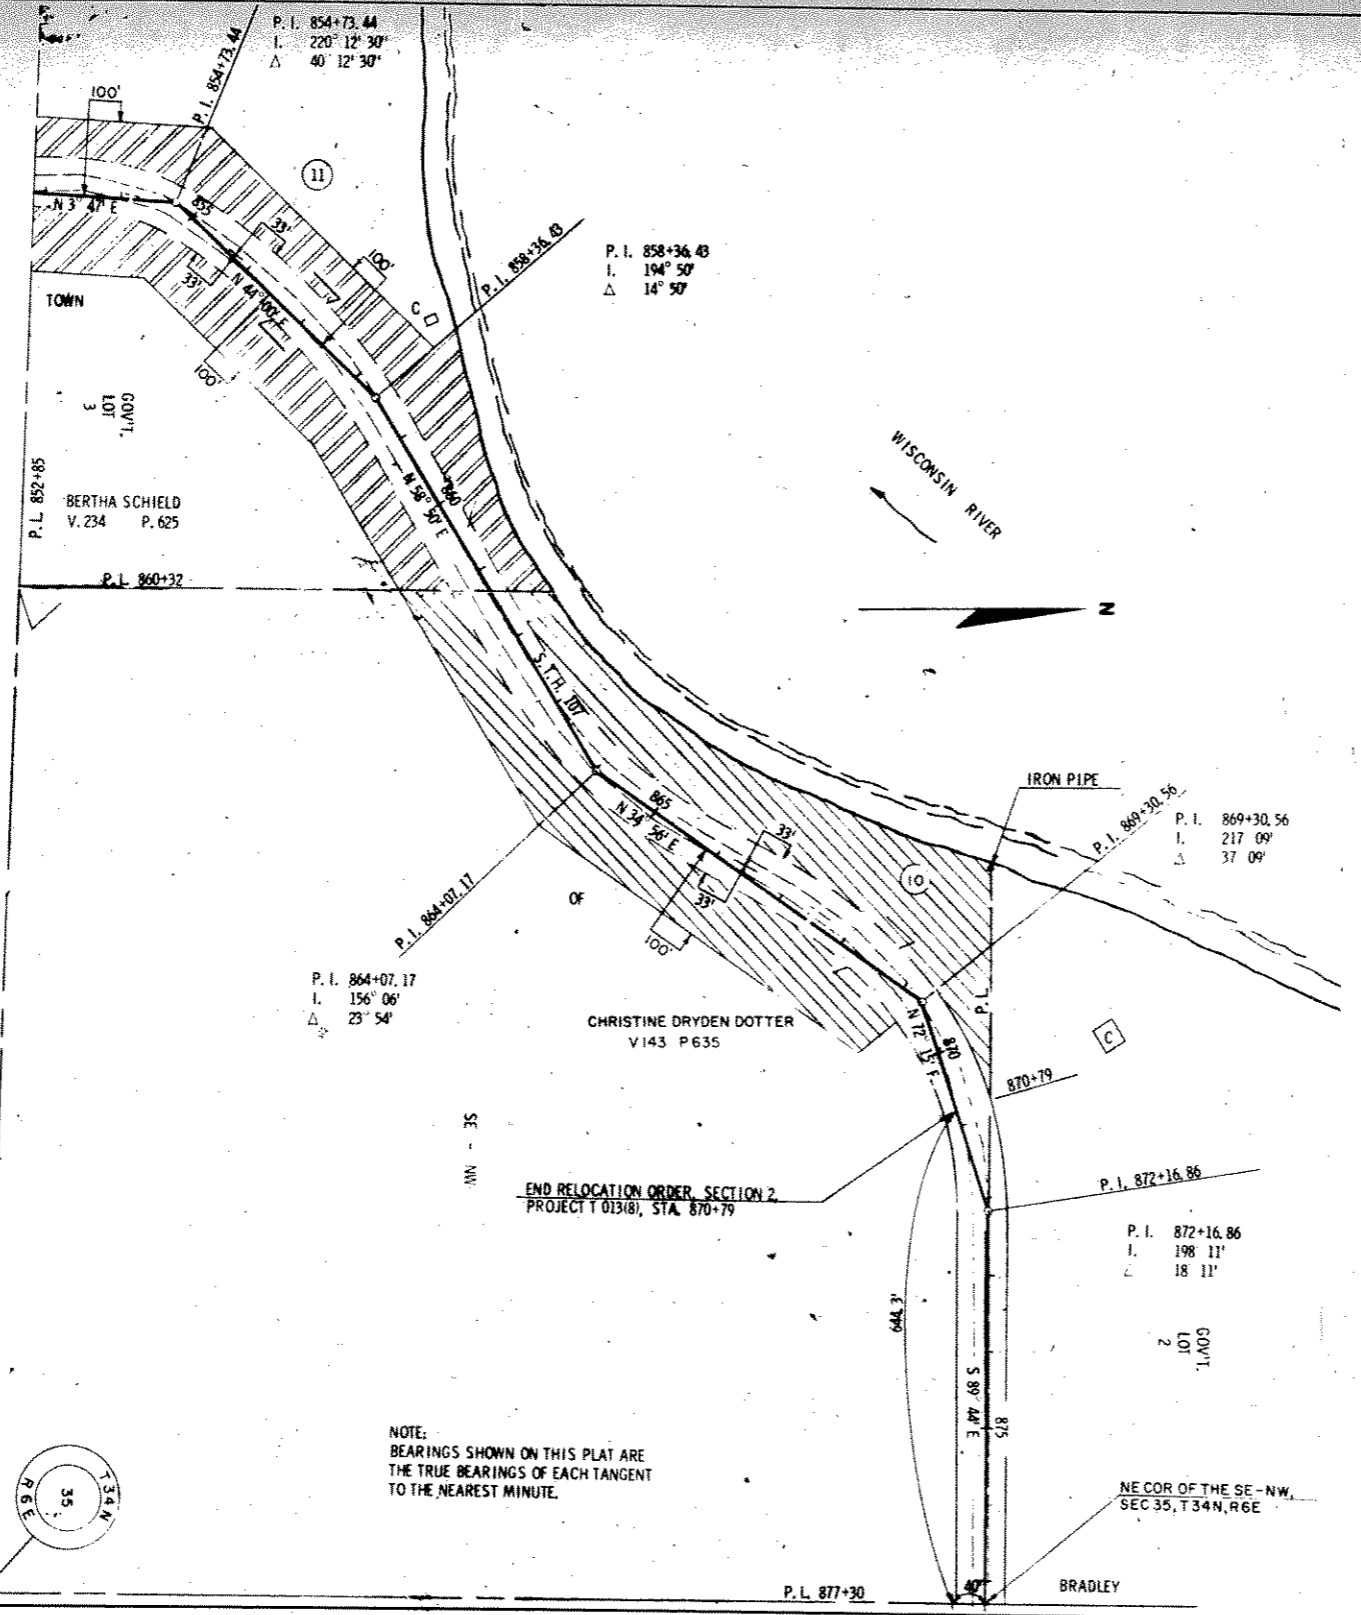

REVISION DATE	BY	CHK.
5/26/67		
11/14/67		N.C.
5/16/88		

STATE HIGHWAY COMMISSION OF WISCONSIN

PLAT OF RIGHT OF WAY REQUIRED

PROJECT T 01318

SCALE

LENGTH MILES FEET DATED

