


COUNTY AND HIGHWAY	ROUTE AND SECTION	CLASS AND AGREEMENT STATE FEDERAL	D.P.R. REGION DIVISION	SHEET NUMBER	TOTAL SHEETS
352	B.0	21.8	4 Wis	41	

CONST. PROJECT

10 9275-2-21

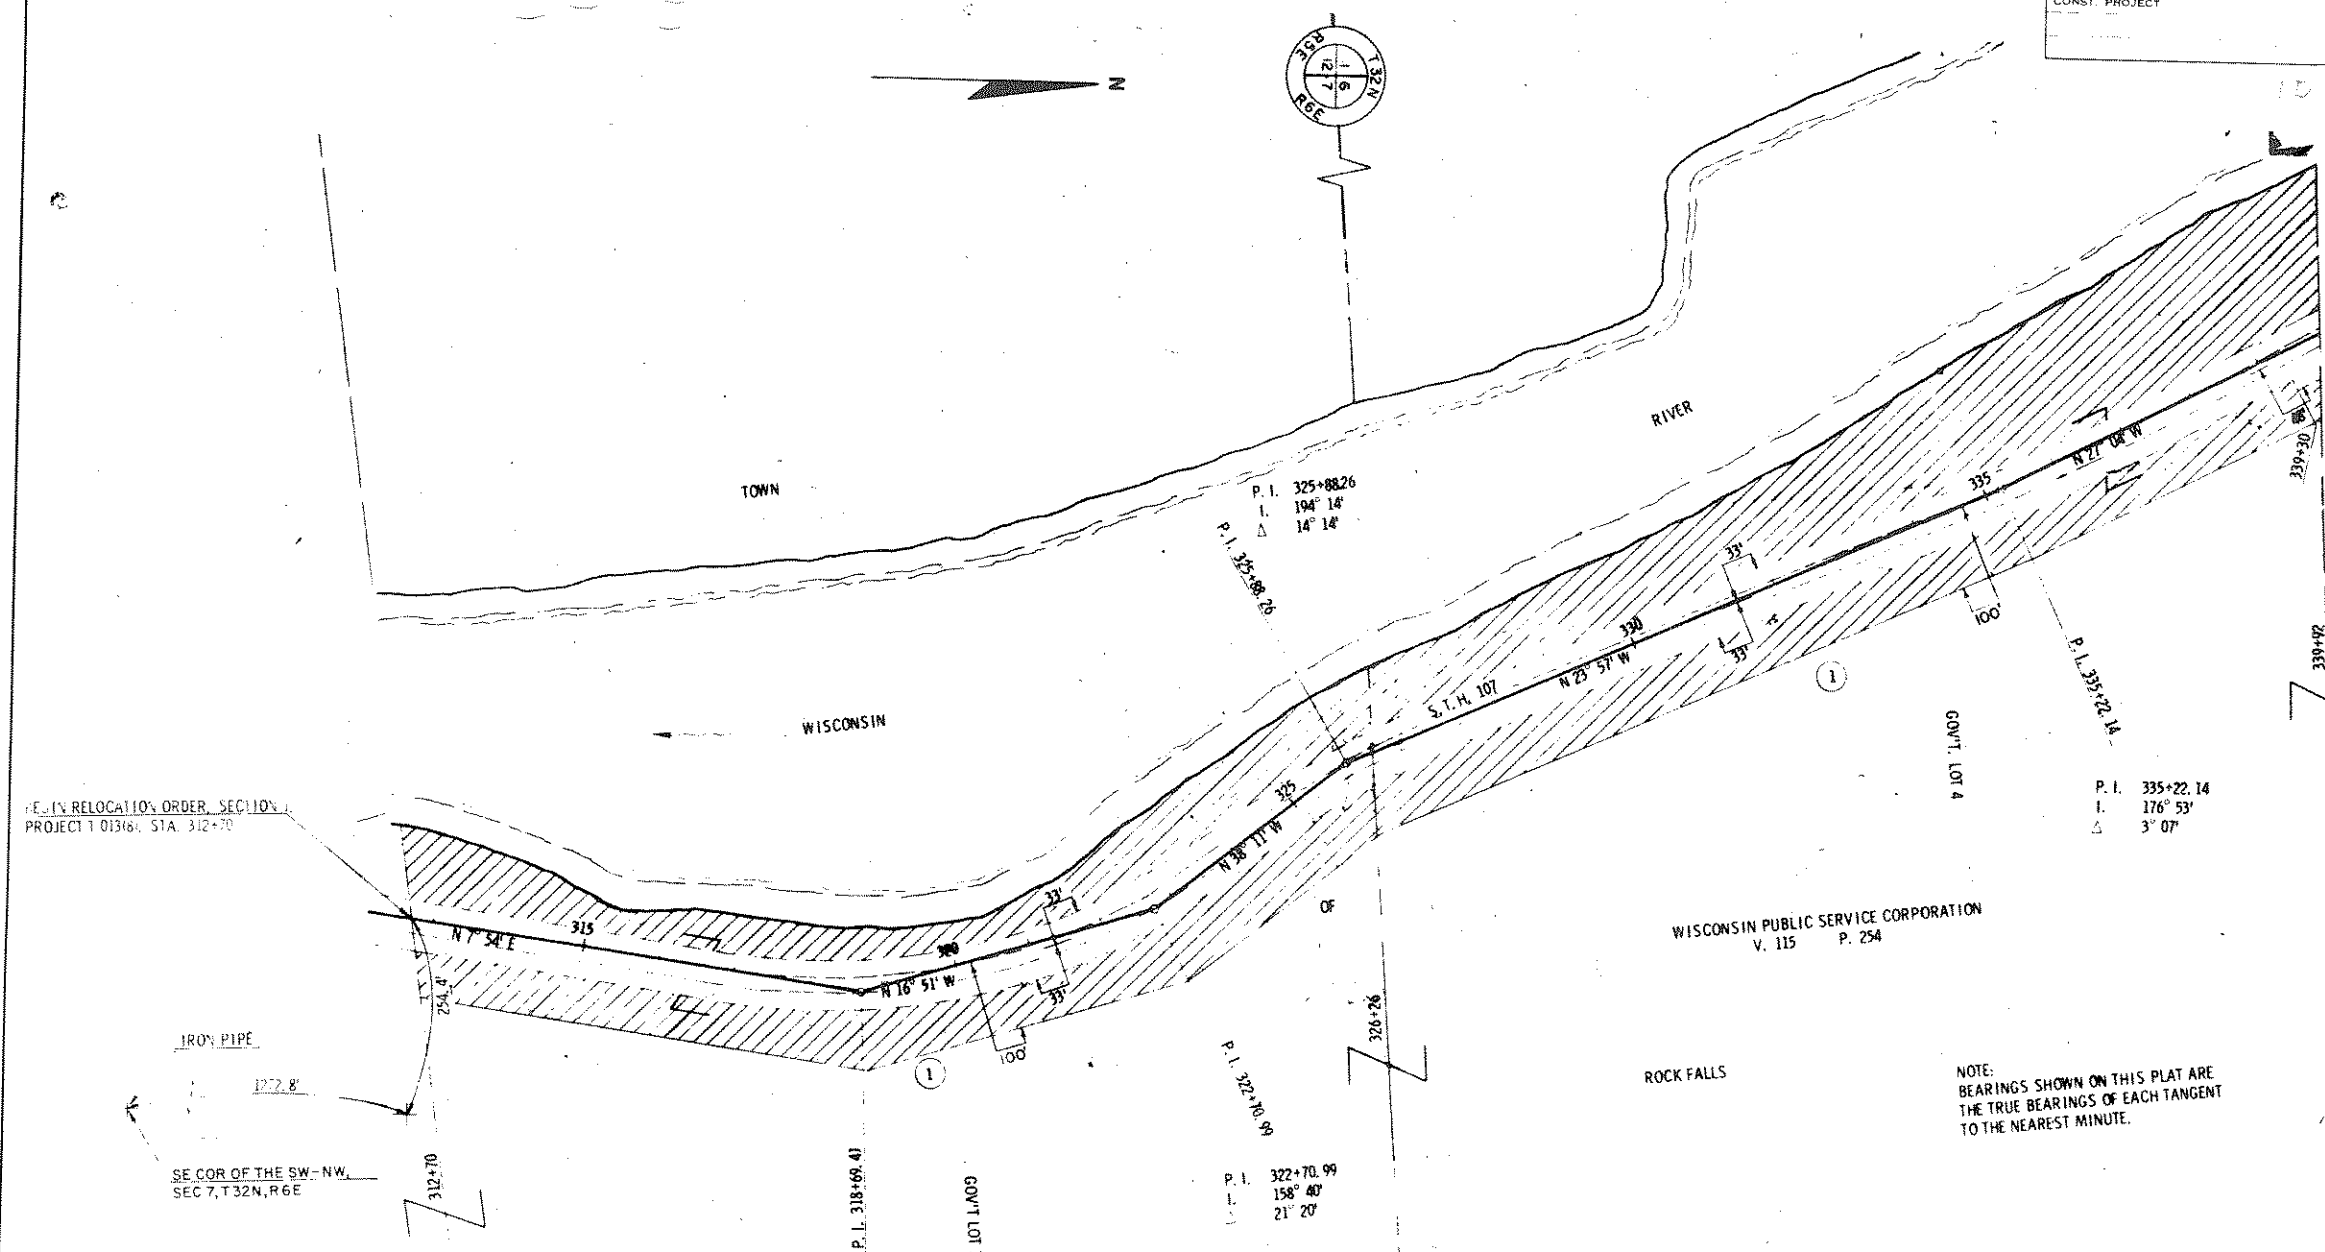

RE IN RELOCATION ORDER, SECTION
PROJECT 1 013(8), STA. 312+70

NOTE:
BEARINGS SHOWN ON THIS PLAT ARE
THE TRUE BEARINGS OF EACH TANGENT
TO THE NEAREST MINUTE.

REVISION DATE
5/26/67
11/17/67
5/18/68
5-21-70

STATE HIGHWAY COMMISSION OF WISCONSIN
PLAT OF RIGHT OF WAY REQUIRED
 PROJECT 1 013(8)

SCALE
 LENGTH MILES FEET

DATED LINE 5-21-70