


COUNTY AND HIGHWAY	ROUTE AND SECTION	CLASS AND AGREEMENT STATE	FEDERAL	B.P.R. REGION DIVISION	SHEET NUMBER	TOTAL SHEETS
35.2	13.0	21.8		4 WIS.	4.3	
CONST. PROJECT						

0-45-05-3-22

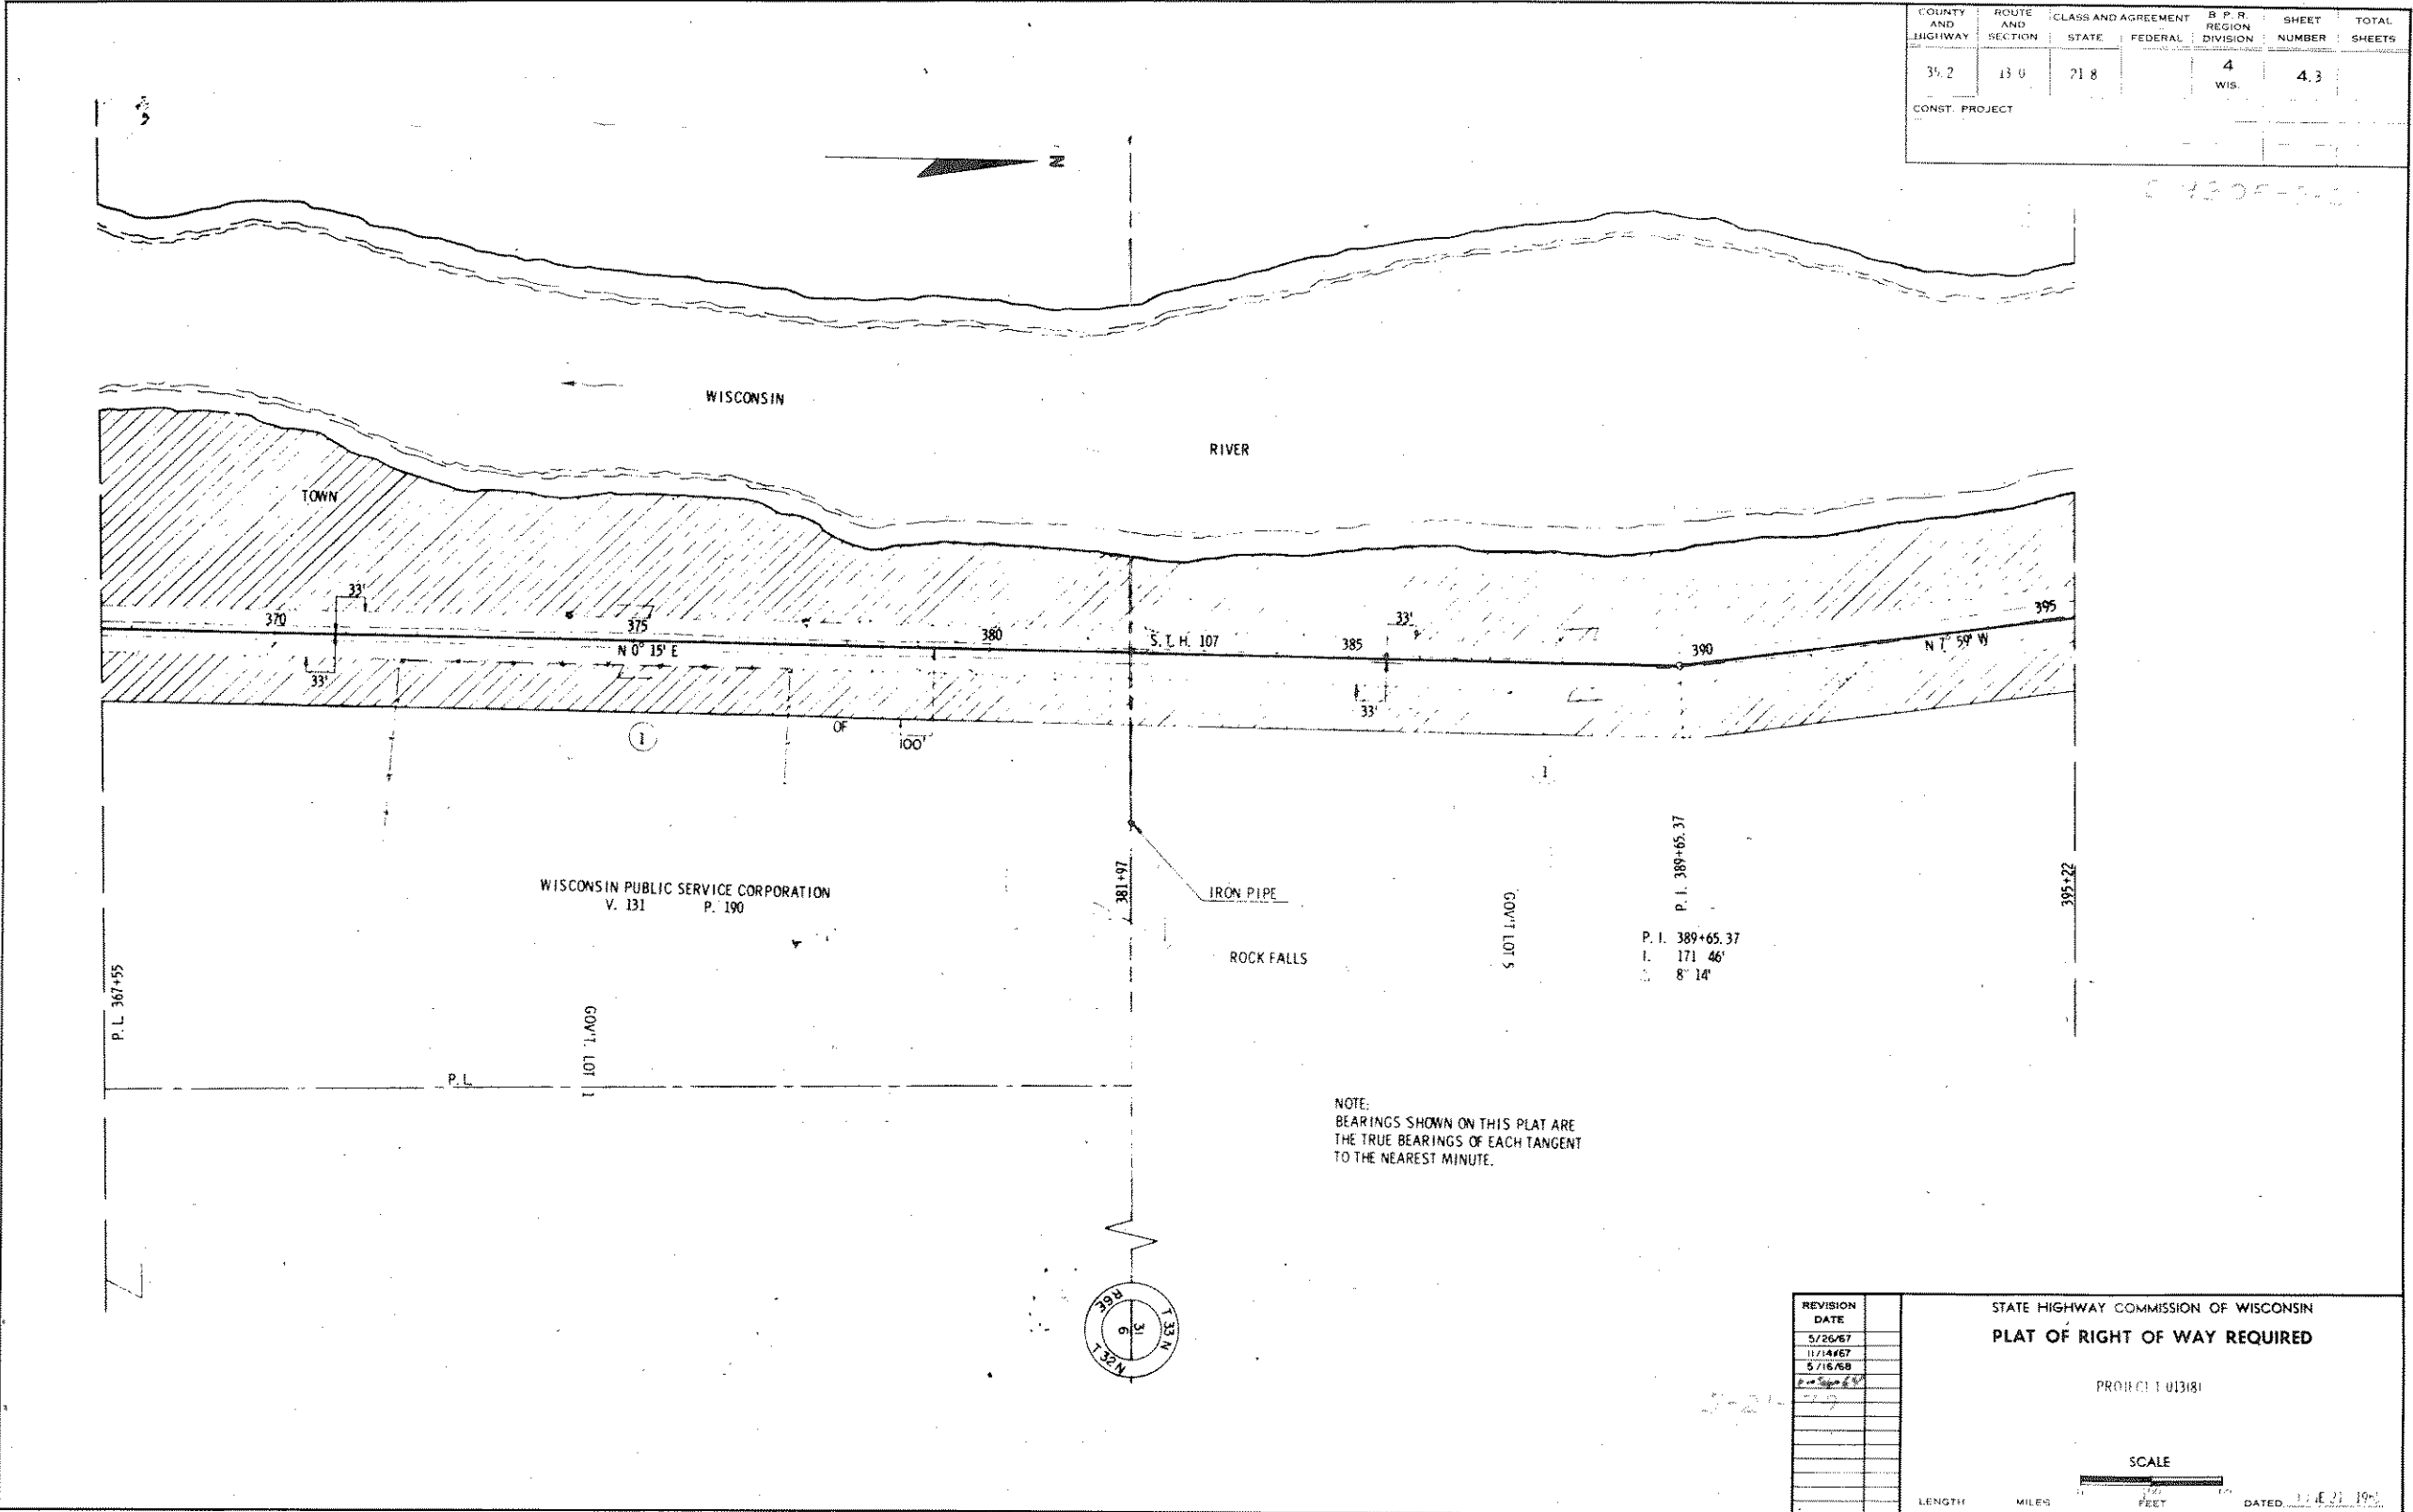

REVISION DATE
5/26/67
11/24/67
3/16/68

STATE HIGHWAY COMMISSION OF WISCONSIN  
**PLAT OF RIGHT OF WAY REQUIRED**  
 PROJECT 111318

SCALE

LENGTH      MILES      FEET      DATED 11/21/67