


COUNTY AND HIGHWAY	ROUTE AND SECTION	CLASS AND AGREEMENT	B.P.R. REGION	SHEET NUMBER	TOTAL SHEETS
35.2	13.0	21.8	4 WIS.	4.5	
CONST. PROJECT					

10 9305-2-01

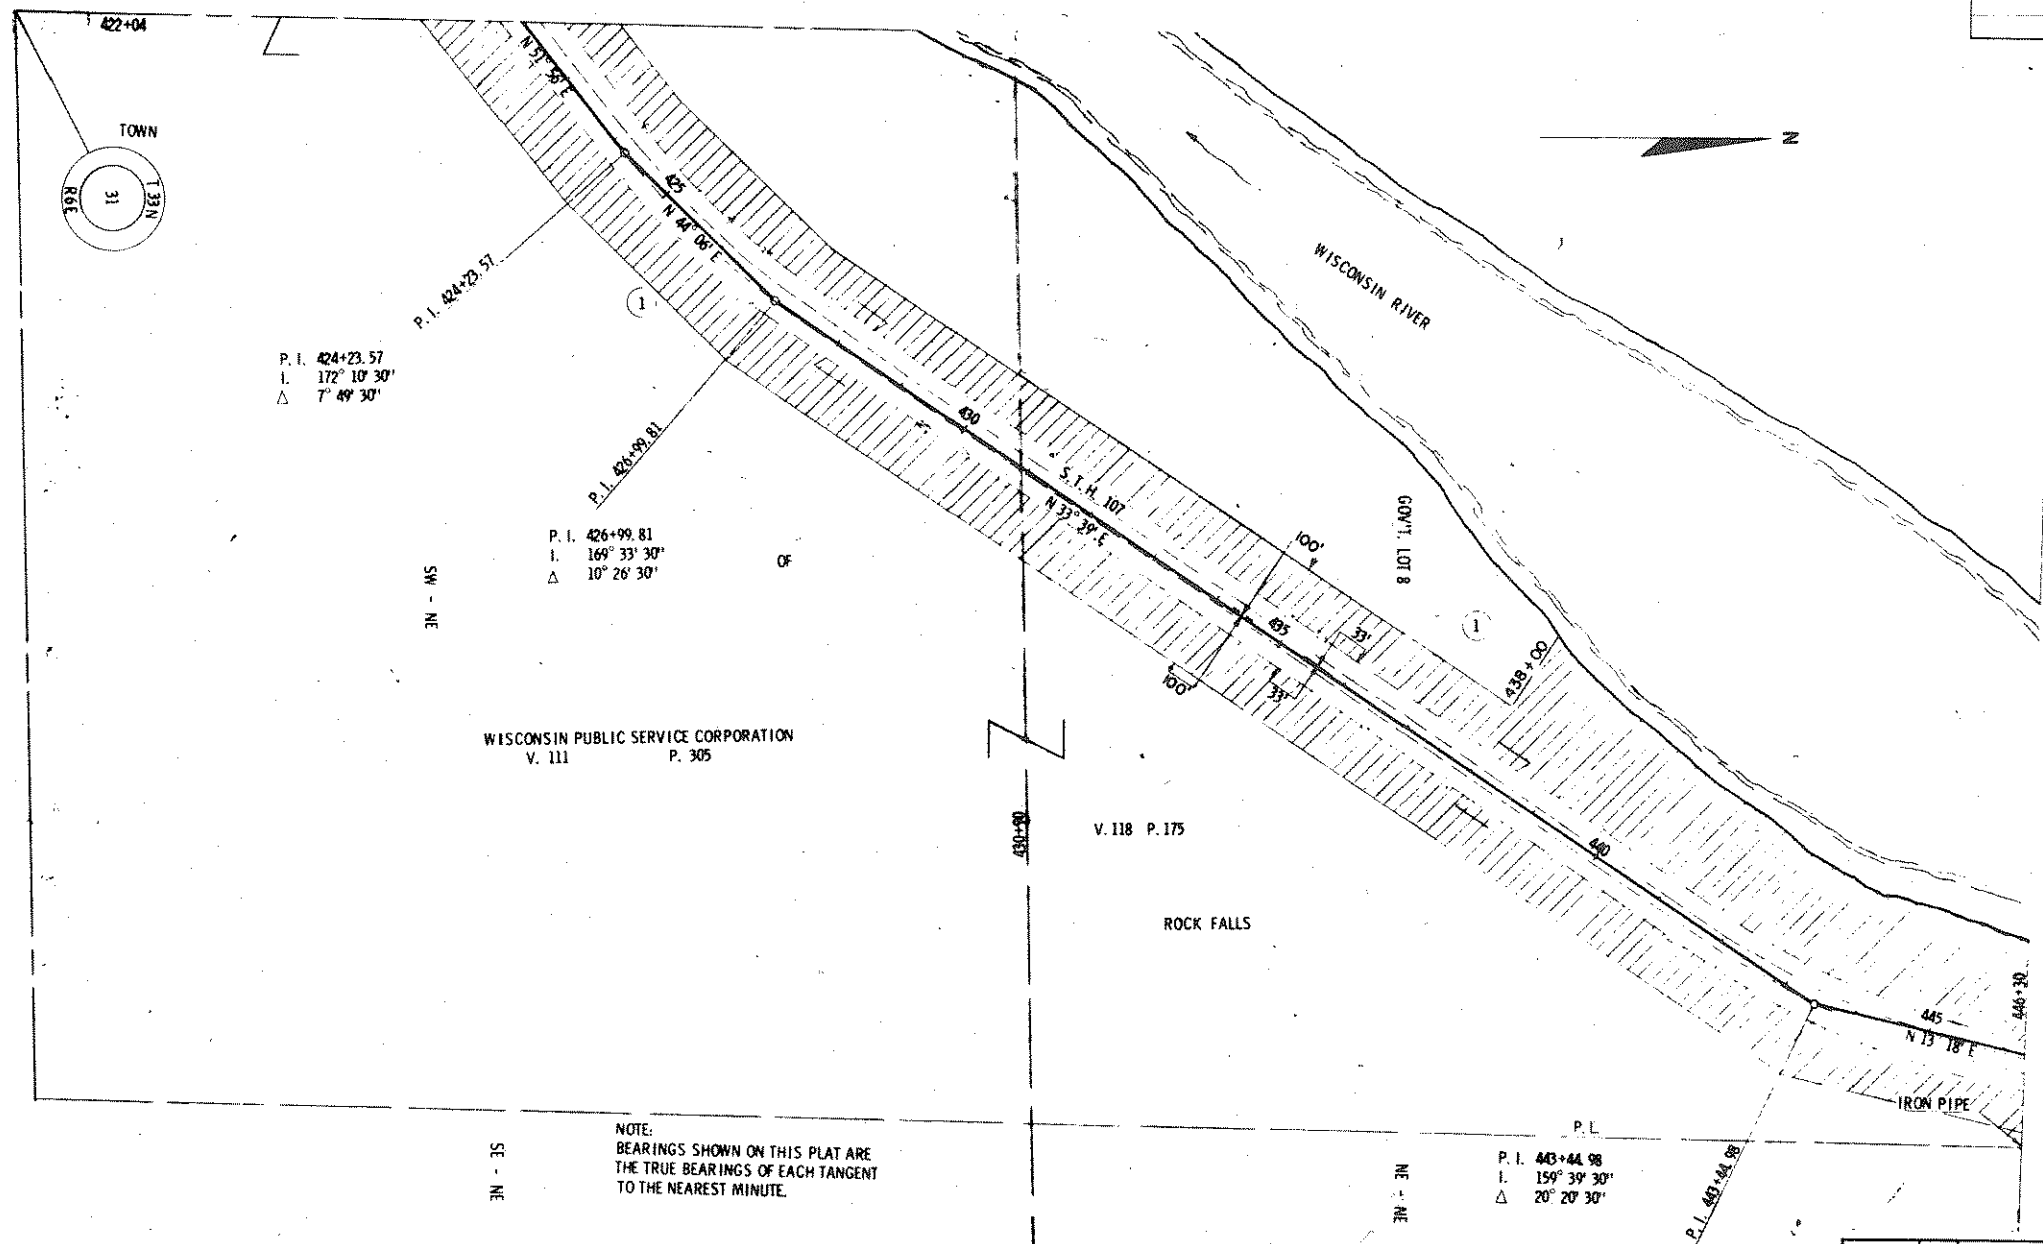

NOTE:  
BEARINGS SHOWN ON THIS PLAT ARE  
THE TRUE BEARINGS OF EACH TANGENT  
TO THE NEAREST MINUTE.

REVISION	DATE	BY	CHK.
1	5/26/67		
2	11/14/67	N.C.	
3	5/16/68		
4	5-21-70		

STATE HIGHWAY COMMISSION OF WISCONSIN  
**PLAT OF RIGHT OF WAY REQUIRED**

PROJECT 013(8)

