


COUNTY AND HIGHWAY	ROUTE AND SECTION	CLASS AND AGREEMENT	B. P. R. REGION	SHEET NUMBER	TOTAL SHEETS
75.0	150	A1B	4 WIS.	4.8	
CONST. PROJECT					

9395-2-21

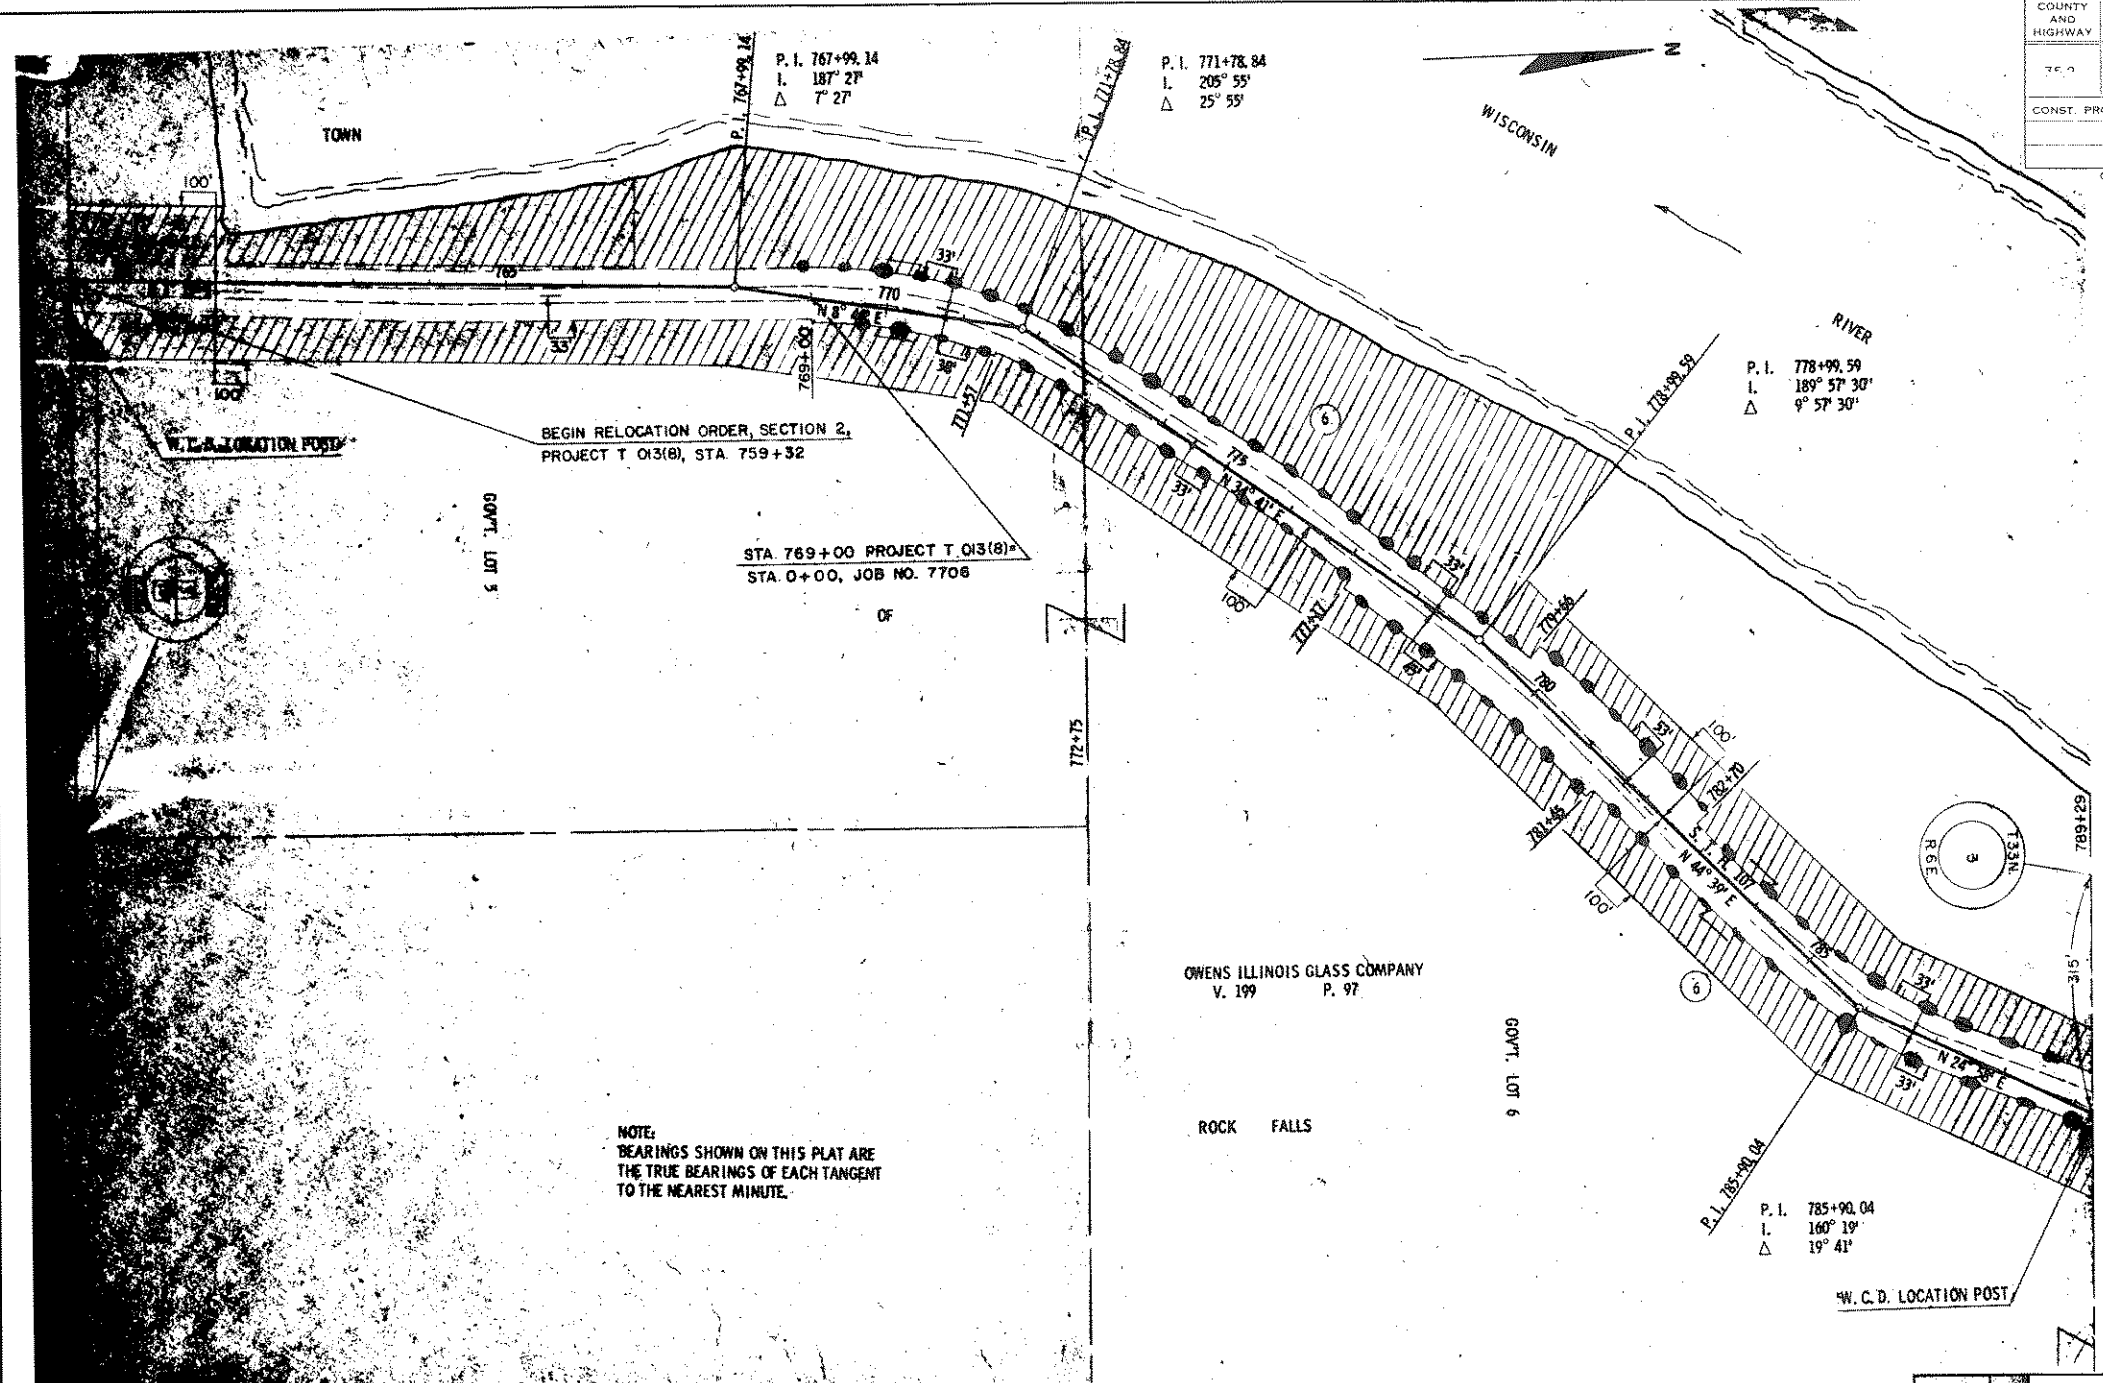

REVISION	DATE	BY
1	5/26/67	
2	11/14/67	H.C.
3	5/18/68	
4	6/26/68	H.C.
5	5/21/70	

STATE HIGHWAY COMMISSION OF WISCONSIN
PLAT OF RIGHT OF WAY REQUIRED
 PROJECT T 013(8)

