


COUNTY AND HIGHWAY	ROUTE AND SECTION	CLASS AND AGREEMENT STATE FEDERAL	B P R REGION DIVISION	SHEET NUMBER	TOTAL SHEETS
35.2	13.0.	21.8	4 WIS	4.5	
CONST. PROJECT					

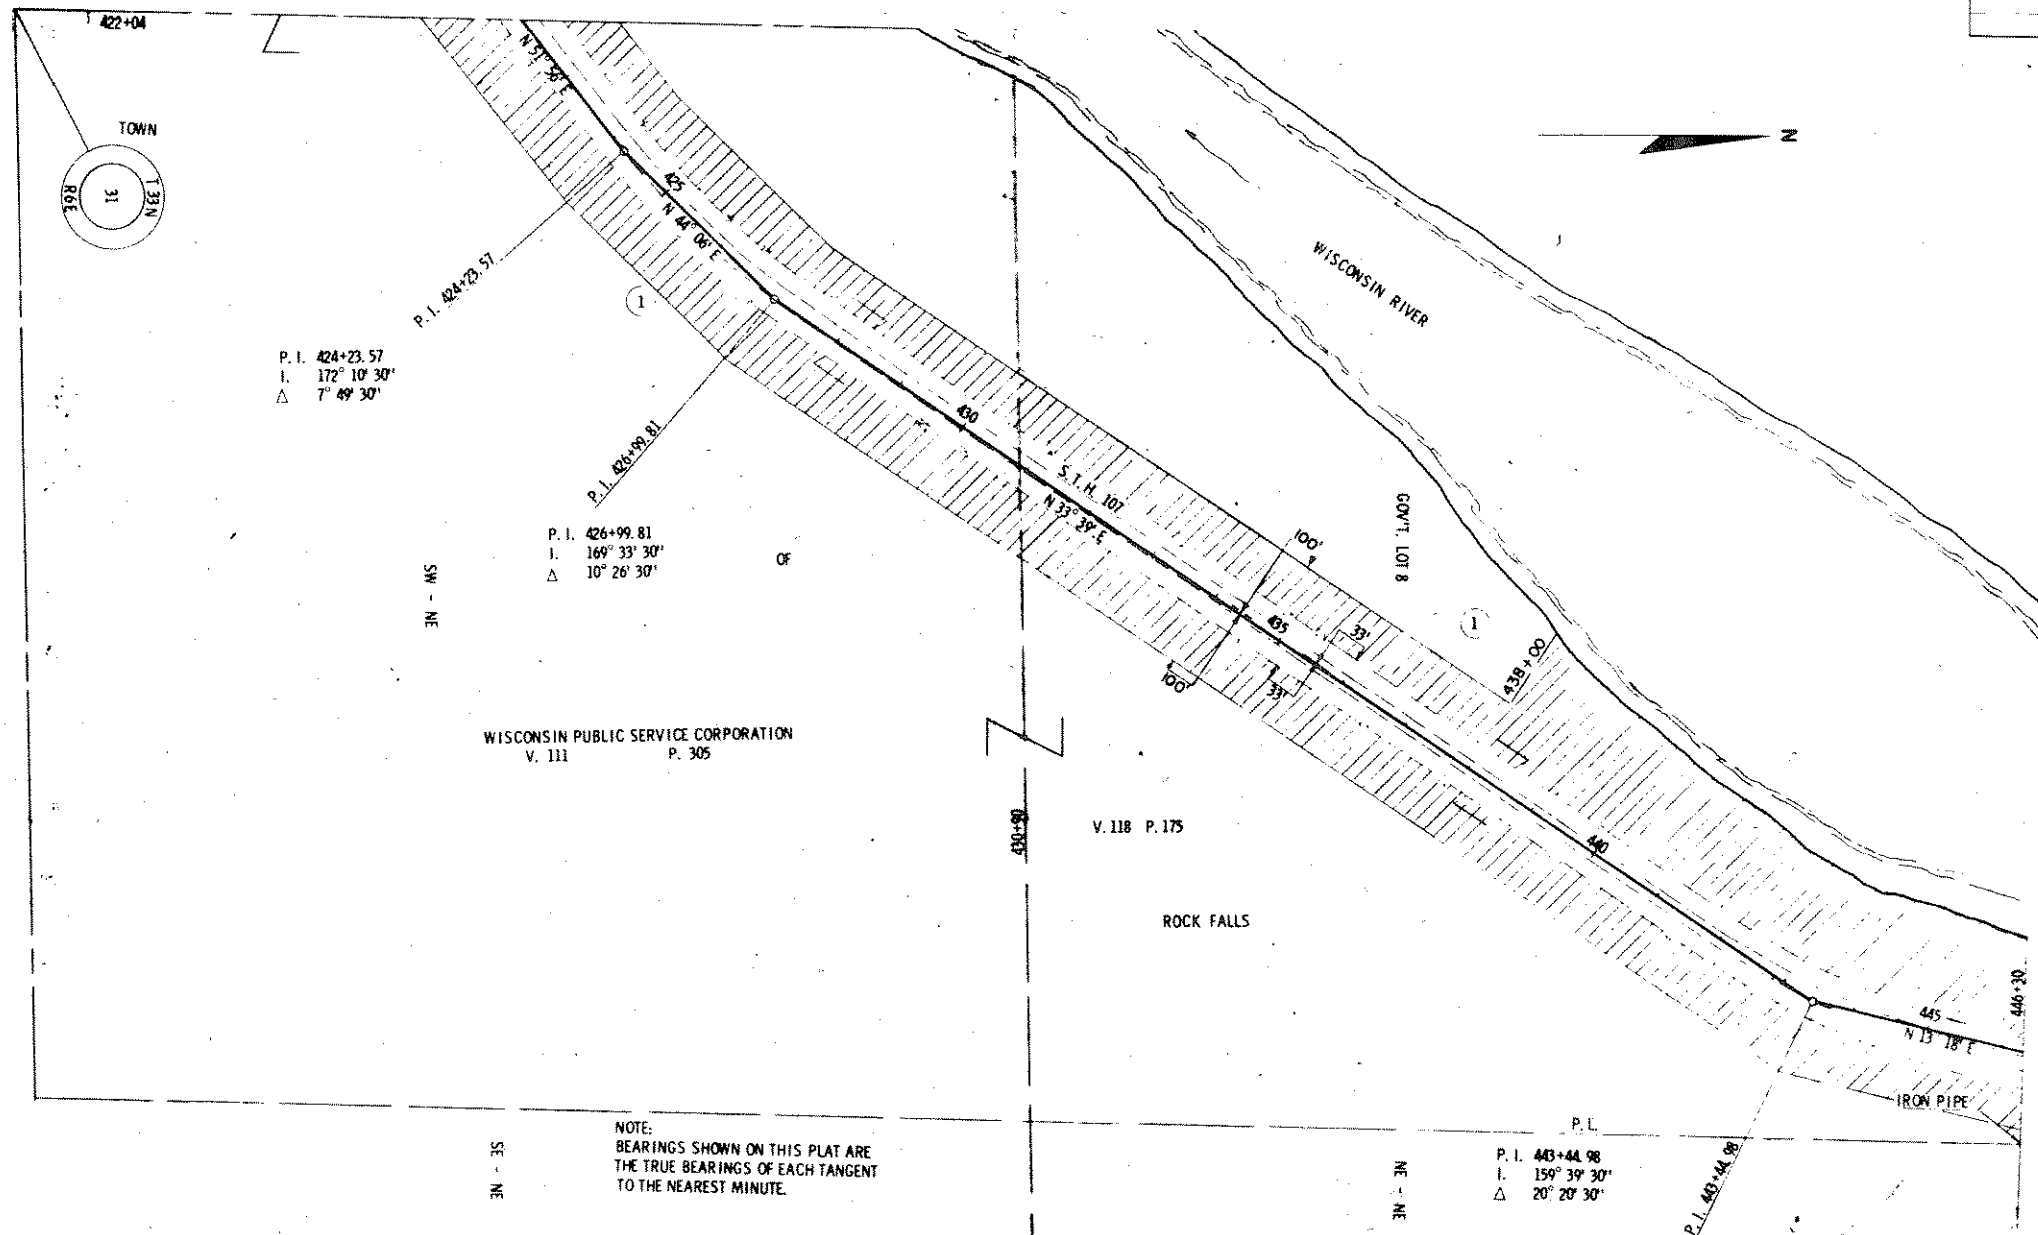

REVISION DATE	
5/26/67	
11/14/67	N C
5/16/68	

STATE HIGHWAY COMMISSION OF WISCONSIN
PLAT OF RIGHT OF WAY REQUIRED
 PROJECT 101318

SCALE
 LENGTH: 0 100 200 FEET
 DATED 5/26/67