



COUNTY AND HIGHWAY	ROUTE AND SECTION	CLASS AND AGREEMENT	B. P. R. REGION DIVISION	SHEET NUMBER	TOTAL SHEETS
35 2	13.0	21.8	4 WIS	4	
CONST. PROJECT					

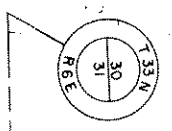

WISCONSIN RIVER

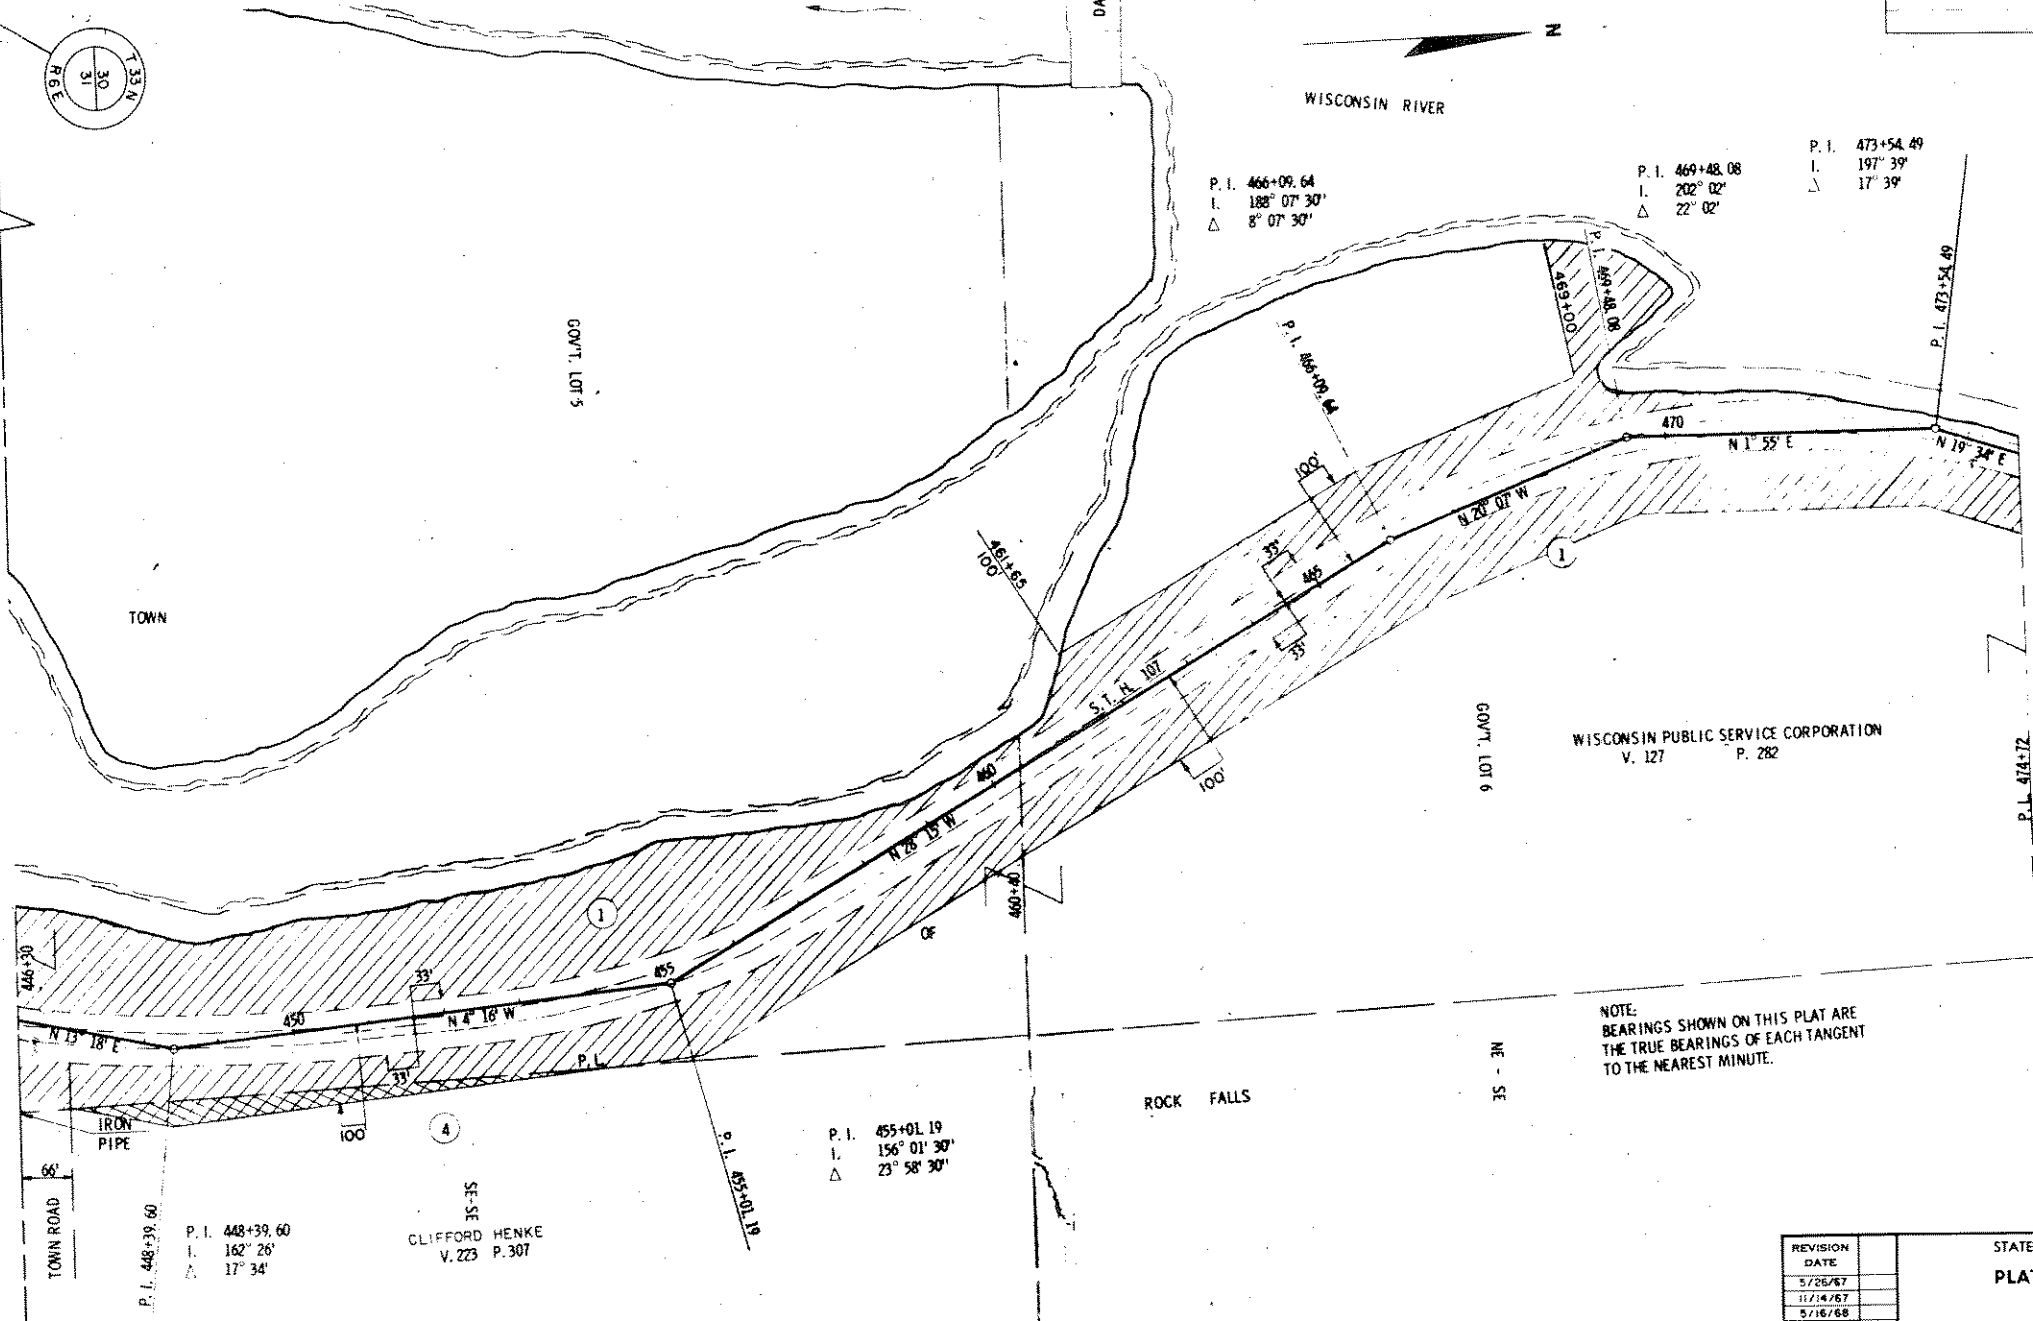

P. I. 466+09.64  
 I. 188° 07' 30"  
 Δ 8° 07' 30"

P. I. 469+48.08  
 I. 202° 02"  
 Δ 22° 02"

P. I. 473+54.49  
 I. 197° 39"  
 Δ 17° 39"

P. I. 455+01.19  
 I. 156° 01' 30"  
 Δ 23° 58' 30"

P. I. 448+39.60  
 I. 162° 26"  
 Δ 17° 34"

CLIFFORD HENKE  
 V. 223 P. 307

NOTE:  
 BEARINGS SHOWN ON THIS PLAT ARE  
 THE TRUE BEARINGS OF EACH TANGENT  
 TO THE NEAREST MINUTE.

REVISION	DATE
1	5/26/67
2	11/4/67
3	3/16/68

STATE HIGHWAY COMMISSION OF WISCONSIN  
**PLAT OF RIGHT OF WAY REQUIRED**

PROJECT T-013181

SCALE



LENGTH MILES 0 100 200 FEET DATED: JUNE 21, 1965

RIGHT OF WAY STA. 446+30 - STA. 474+72