


BENCH MARKS

NO.	STATION	DESCRIPTION	EL.
4	47+00	SPIKE IN 15' W PINE	135 RT. 124.28
5	56+90	SPIKE IN 16' ELM	320 RT. 129.01
6	66+20	SPIKE IN POWER POLE	130 RT. 132.18
7	73+20	SPIKE IN POWER POLE	50' LT. 130.71

NET LENGTH OF CENTERLINE STA. 52+00 TO STA. 73+150 = 2150 LIN. FT.

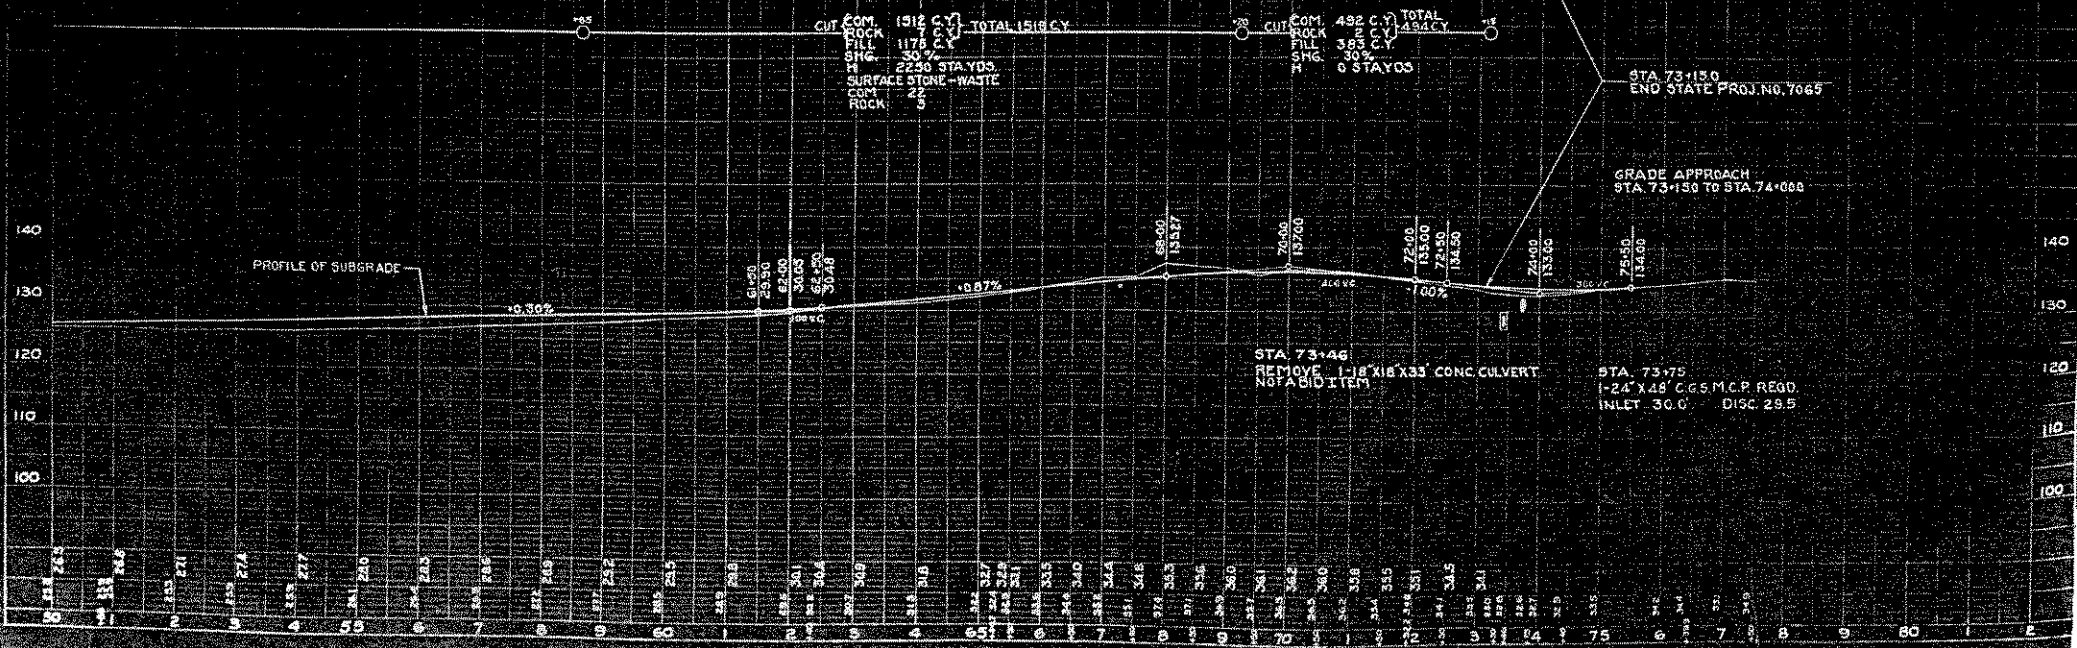

DATE 7-1-70
 DRAWN BY G.W. GIBSON
 CHECKED BY P. J. KELLY

DATE 7-1-70
 DRAWN BY G.W. GIBSON
 CHECKED BY P. J. KELLY