


CITY OF MERRILL, WISC.

S.T.H. "107" (GRAND AVENUE) RECONSTRUCTION STREET RECONSTRUCTION AND RESURFACING

M - 1 - 2003

SURFACE COURSE PAVING
 WATER MAIN AND STREET RECONSTRUCTION
 CURB & GUTTER, AND PAVING

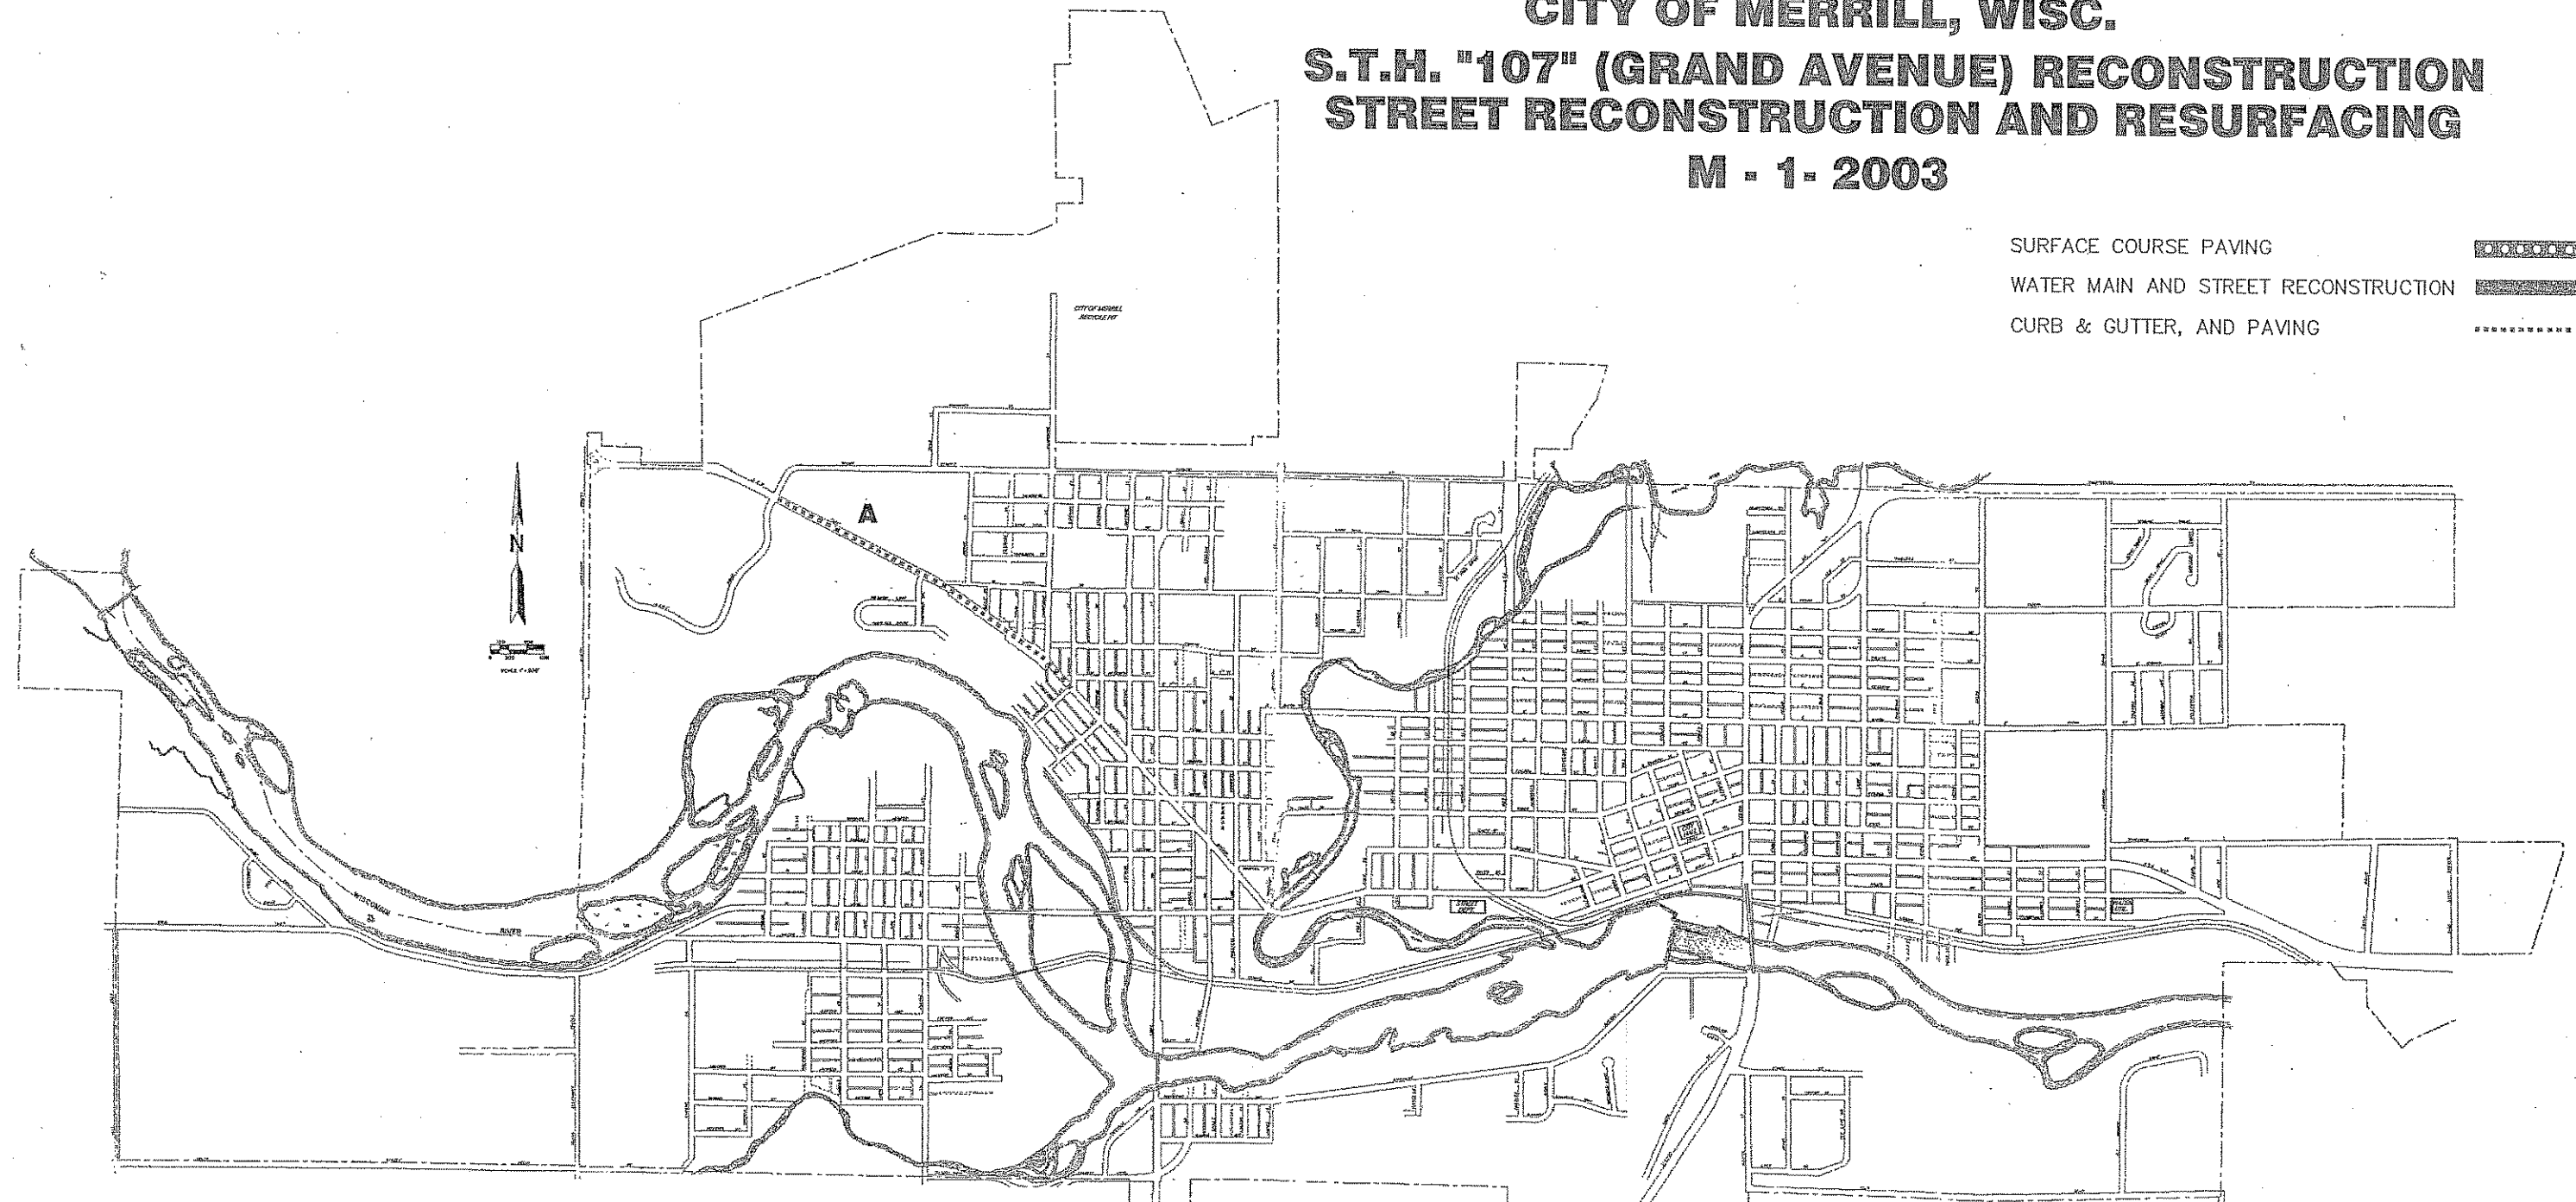

LEGEND
STREET CONSTRUCTION

- PROPERTY LINE
- EXIST. SAN. M.H.
- EXIST. WATER VALVE
- EXIST. STORM SEWER & M.H.
- EXIST. HYDRANT
- SURVEY MONUMENT
- EXIST. INLET
- PROPOSED INLET
- X REMOVE STRUCTURE
- EXISTING CURB & GUTTER
- PROPOSED CURB & GUTTER
- SAW CUT
- GAS LINE
- BURIED ELECTRIC LINE
- BURIED TELEPHONE LINE
- BURIED CABLE T.V.

LEGEND
UTILITY CONSTRUCTION

- PROPERTY LINE
- EXIST. SAN. SEWER & M.H.
- PROP. SAN. SEWER & M.H.
- EXIST. STORM SEWER & M.H.
- PROP. ST. SEWER & M.H.
- EXIST. WATER MAIN & VALVE
- PROP. WATER MAIN & VALVE
- EXISTING HYDRANT
- EXISTING HYDRANT
- PROPOSED HYDRANT
- EXIST. INLET
- PROPOSED INLET
- SURVEY MONUMENT
- X REMOVE STRUCTURE
- SAW CUT
- GAS LINE
- BURIED ELECTRIC LINE
- BURIED TELEPHONE LINE
- BURIED CABLE T.V.

INDEX OF DRAWINGS

TITLE	SHEET NO.	UTIL. PAVING
DETOUR PLANS PROJECTS A		
STANDARD DETAILS		
PLAN & PROFILE SHEETS-PROJECT A	1	2-9 C.S. 1-5