



TYPICAL SECTION
NO SCALE

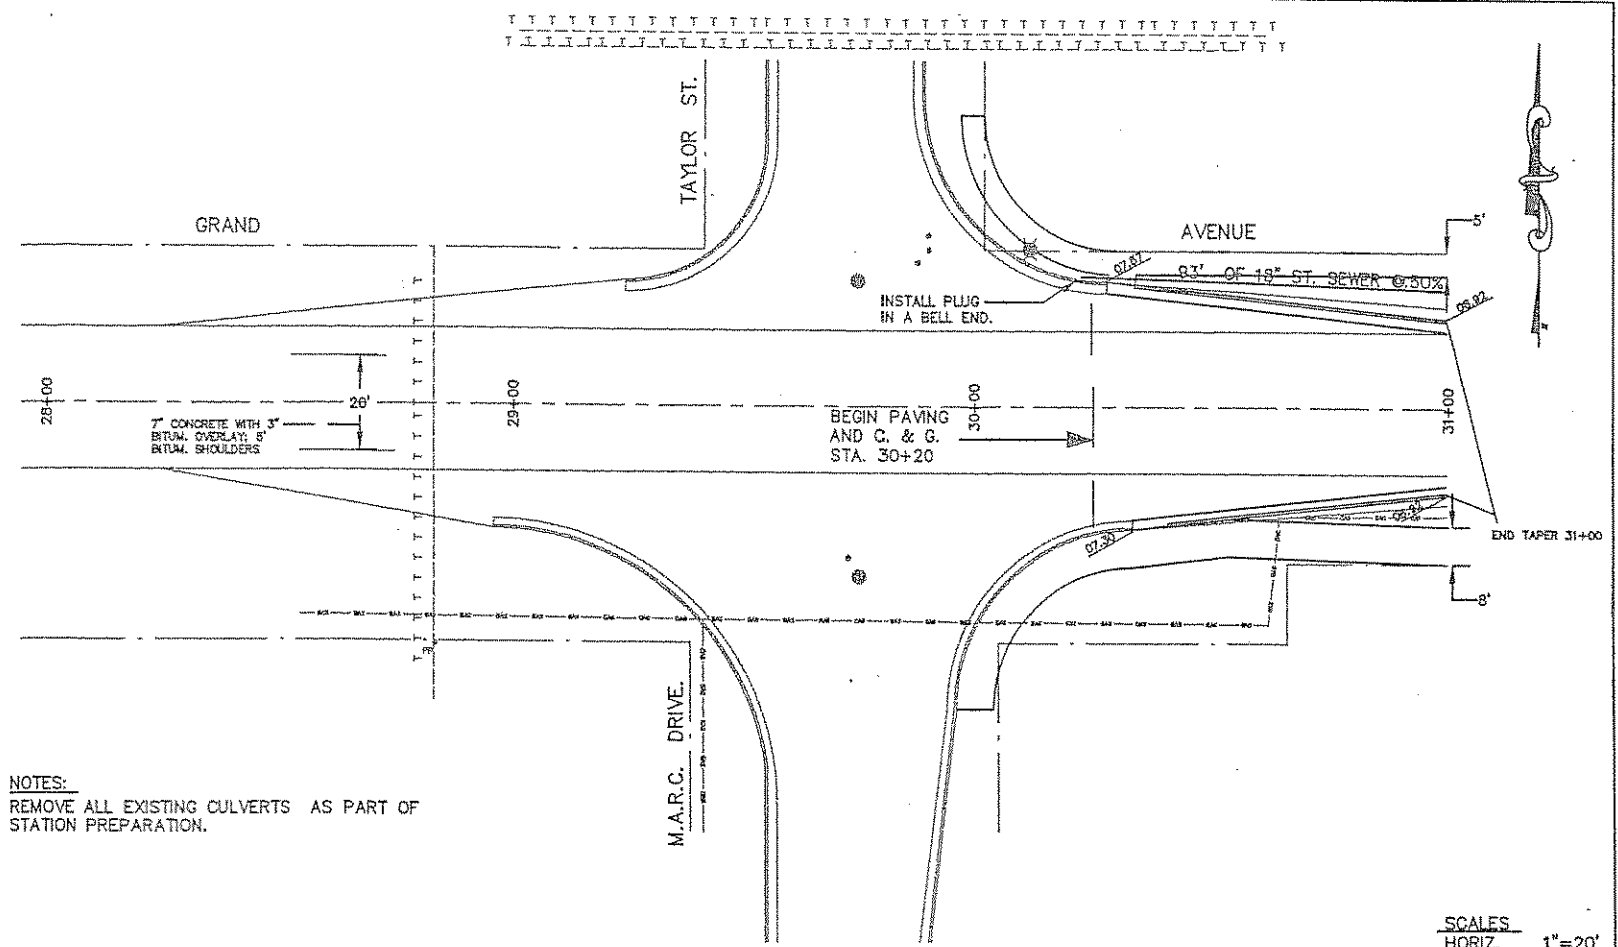

NOTES:
REMOVE ALL EXISTING CULVERTS AS PART OF STATION PREPARATION.

SCALES
HORIZ. 1"=20'
VERT. 1"=2'

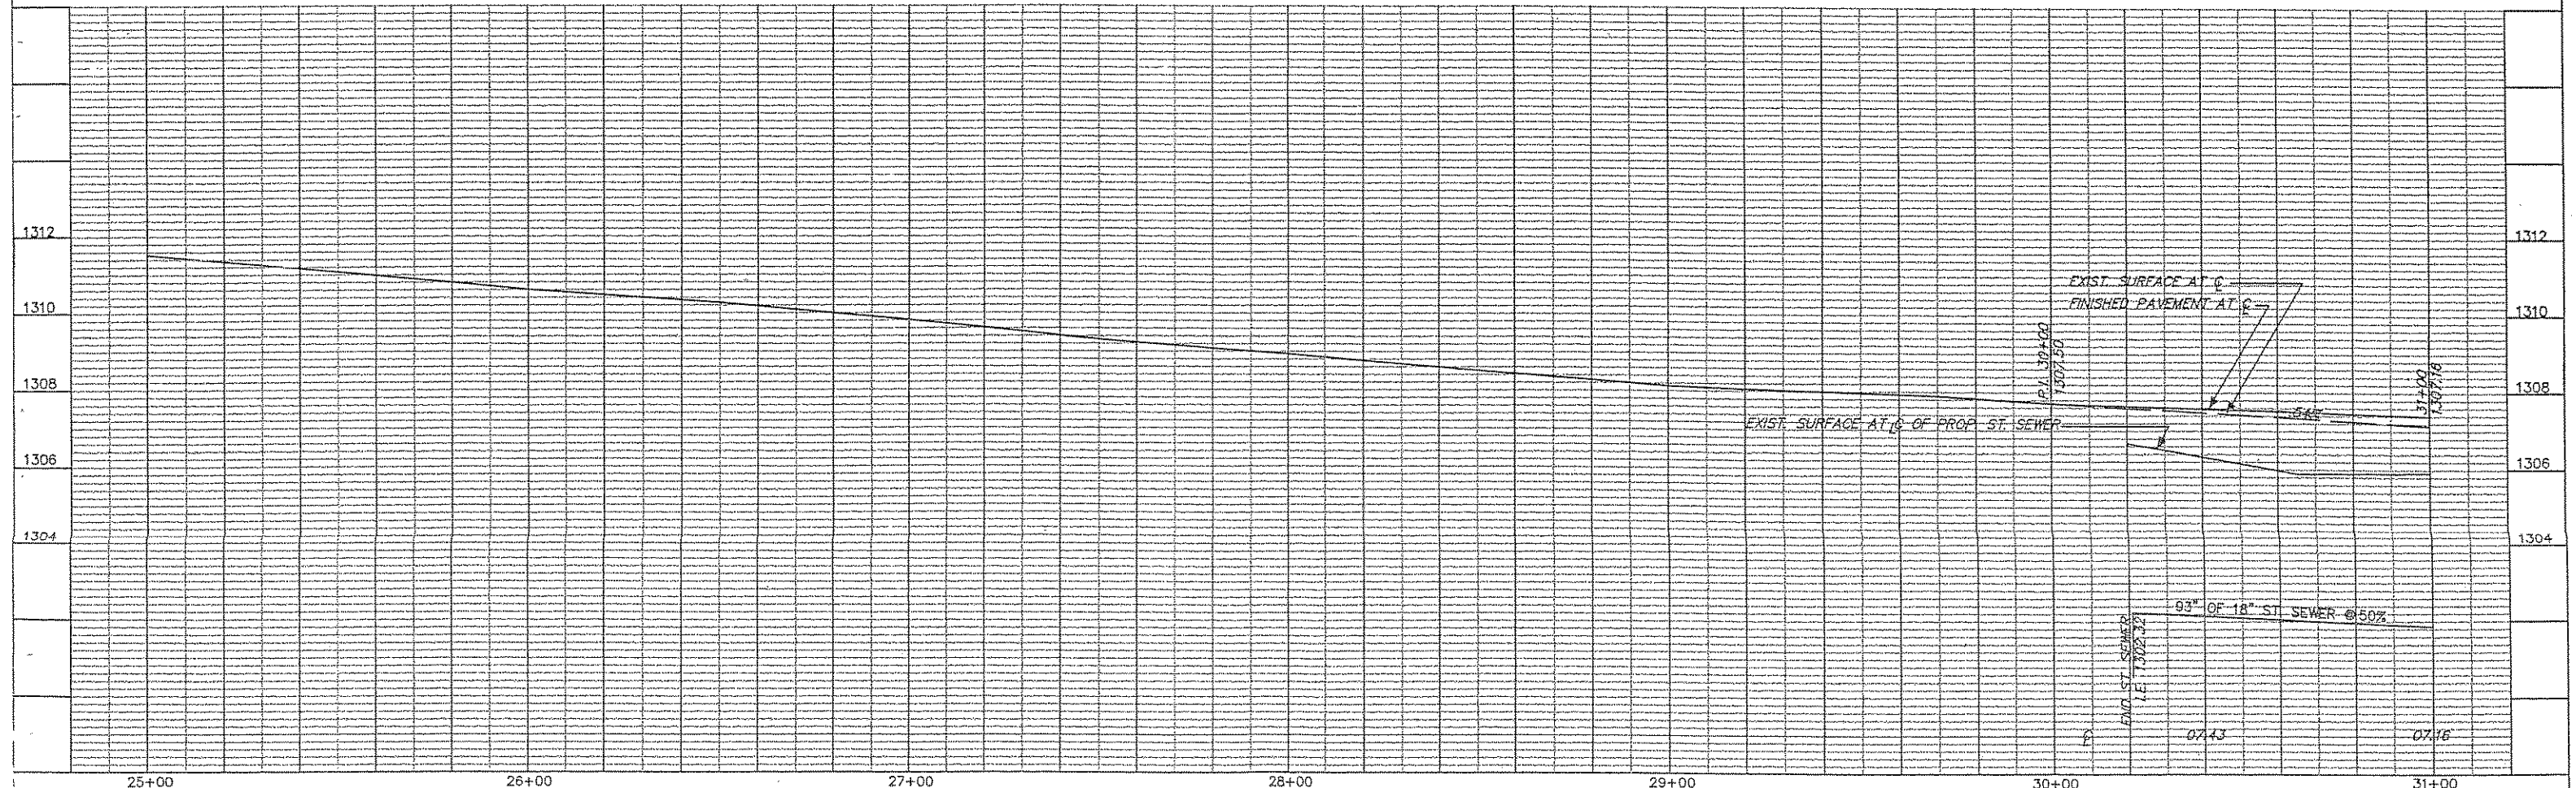

DRAWN BY PETER LOKEMOEN
MARCH 30, 2000

GRAND AVENUE CURB AND GUTTER & RESURFACING